



WEST ELEVATION 1:100. SOUTH ELEVATION 1:100. EAST ELEVATION 1:100. NORTH ELEVATION 1:100.

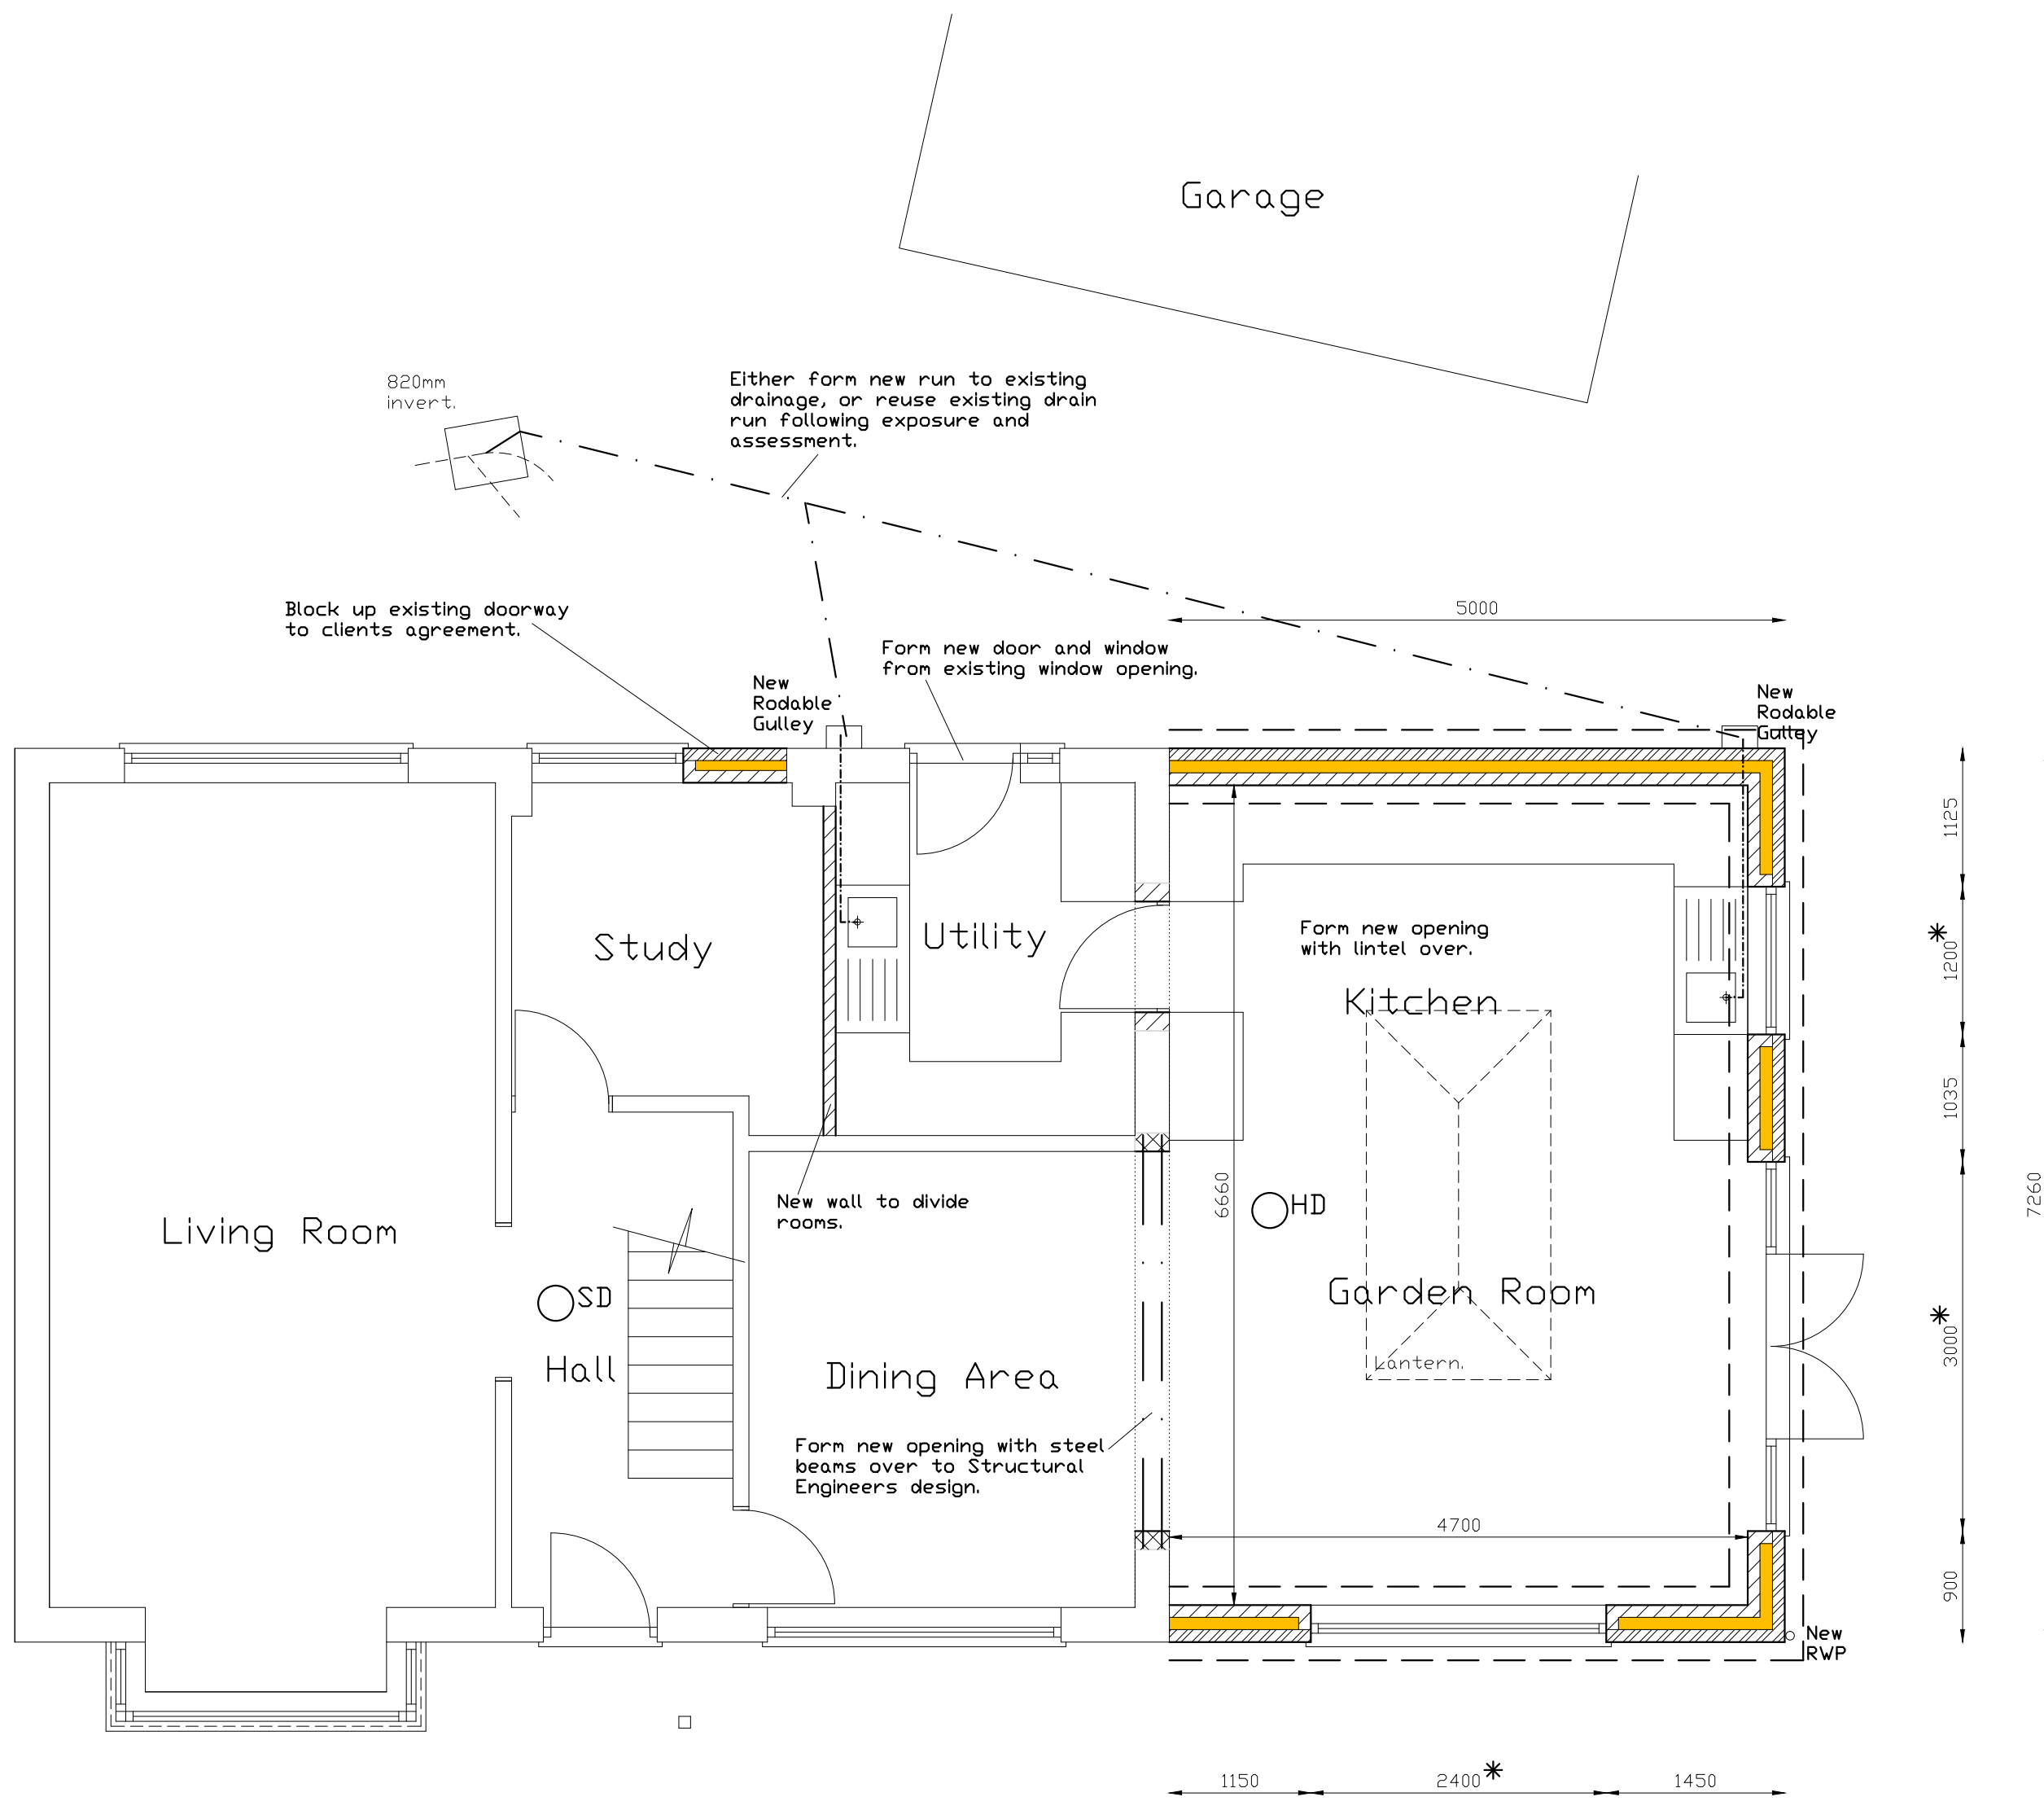


GROUND FLOOR PLAN 1:50.

* Window and door sizes to be adjusted as necessary to suit selected windows and doors.

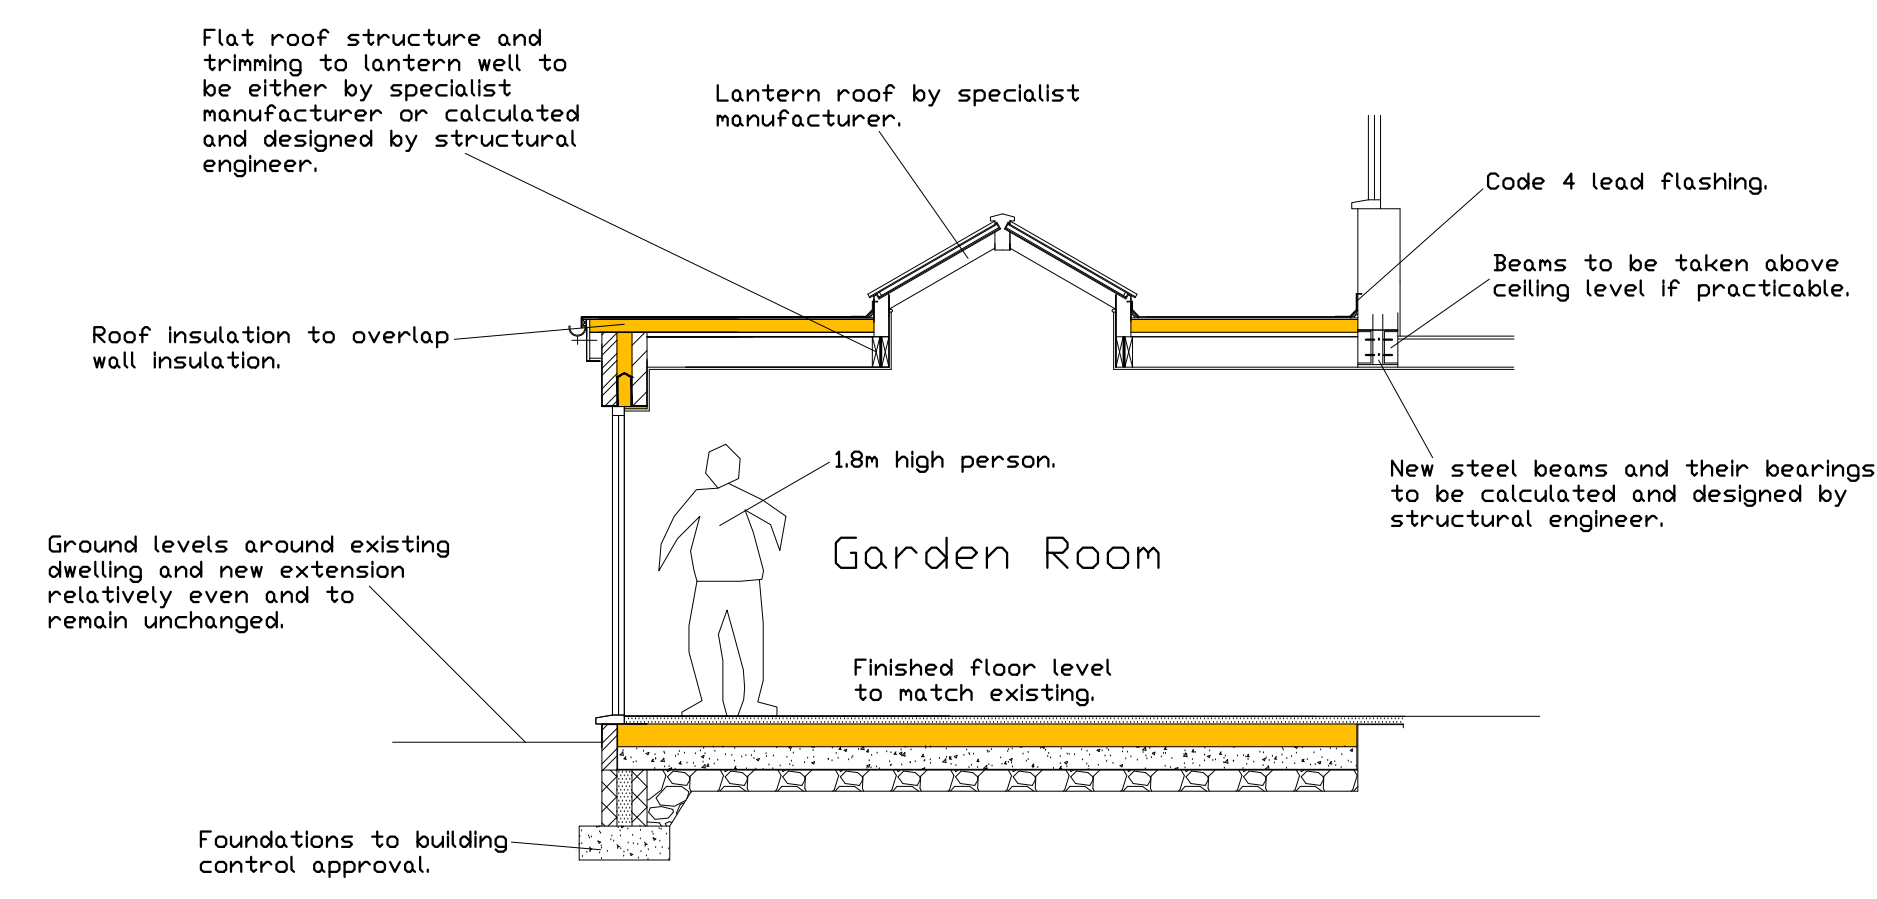

SECTION 1:50.

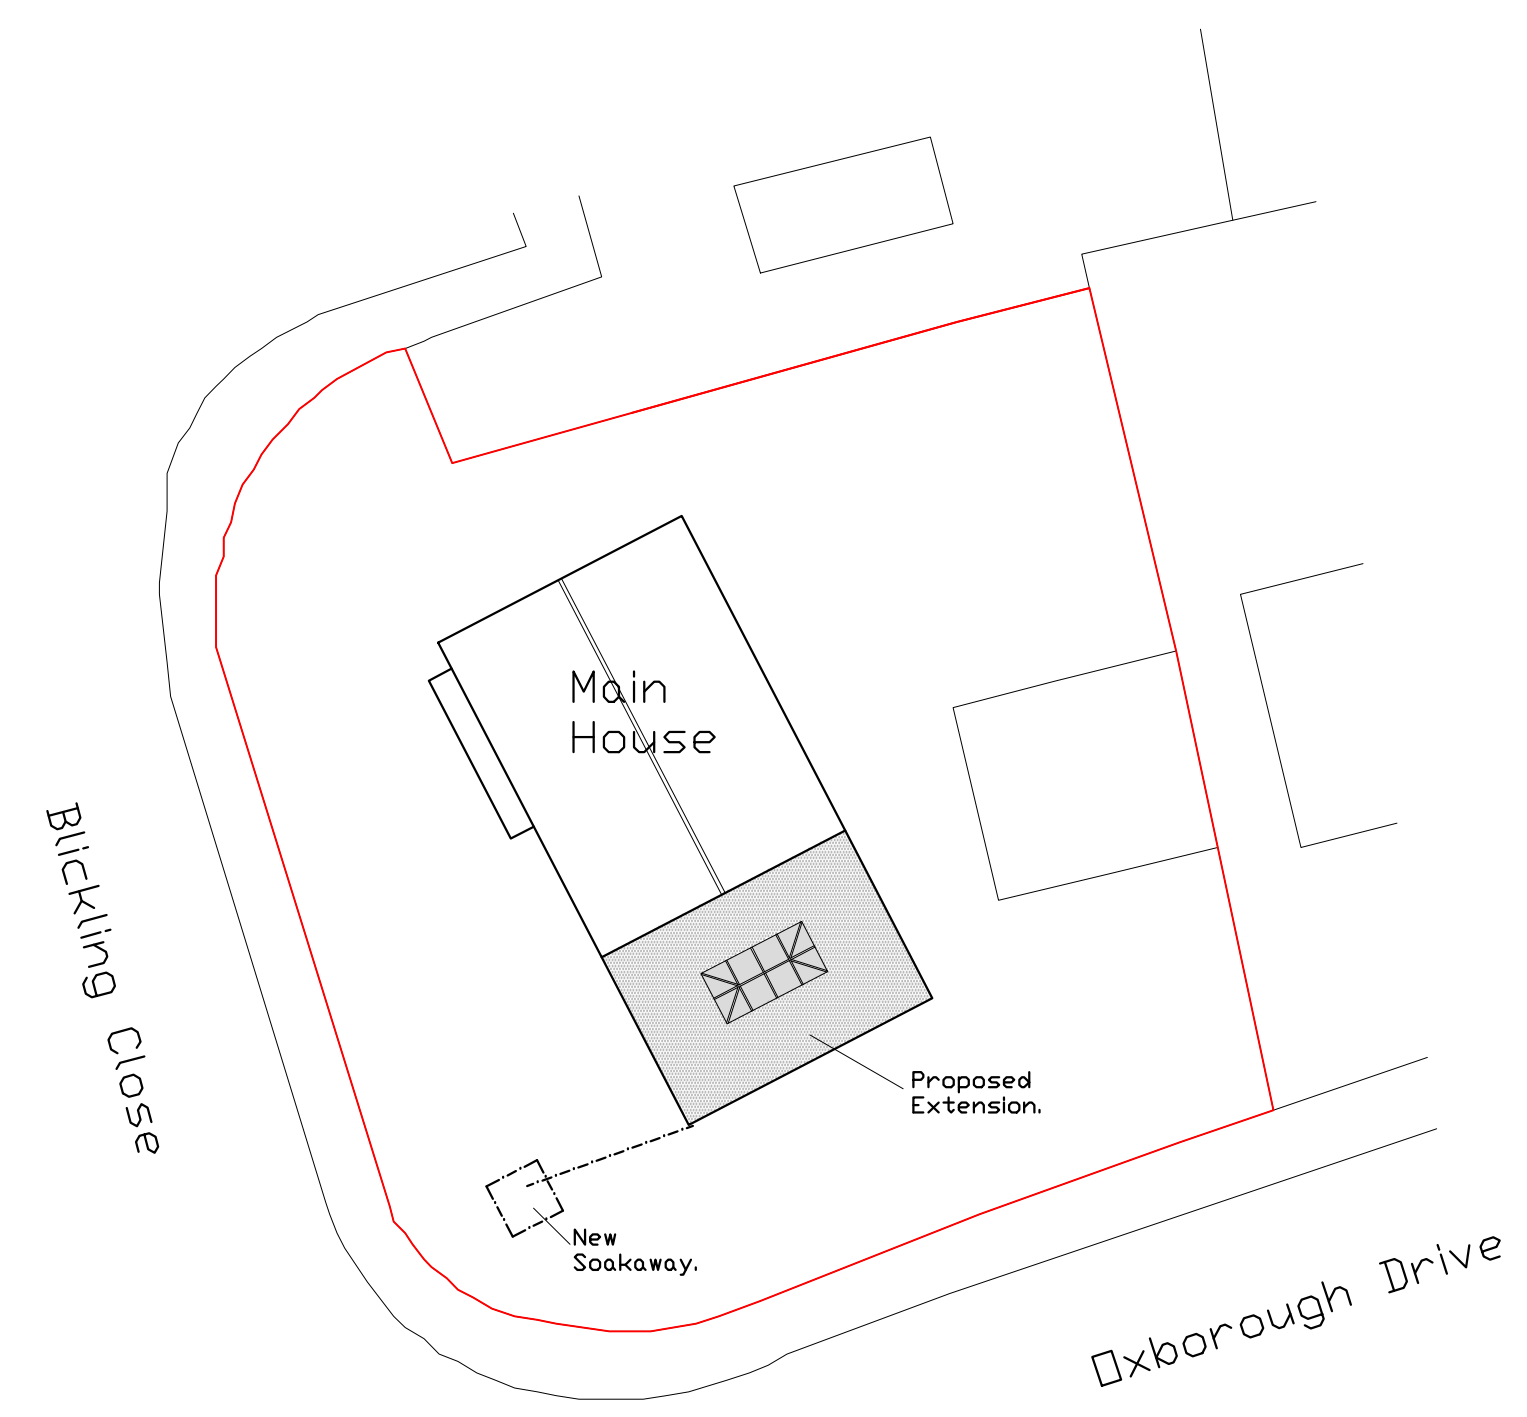

SITE PLAN 1:200.

0cm 1cm 2cm 3cm 4cm 5cm

FOR CONSTRUCTION PURPOSES: Drawings to be read in strict accordance with the specification. Measurements and levels to be checked on site by the Contractor prior to commencement of works. Any discrepancies to be referred to the designer.

Matt Sturgeon Ltd.
BUILDING CONSULTANCY
MONKEY PUZZLE · NURSERY LANE · NORTH WOOTTON
KINGS LYNN · NORFOLK · PE30 3QB · 01553 670851

PROPOSED EXTENSION
9 BLICKLING CLOSE
SOUTH WOOTTON.

PROPOSED:
PLANS AND ELEVATIONS.
PRELIMINARY

JANUARY 2022 1/537-02 b.

a. 11.04.22. Amended and prepared for applications.
b. 13.05.22. Red site outline indicated.