



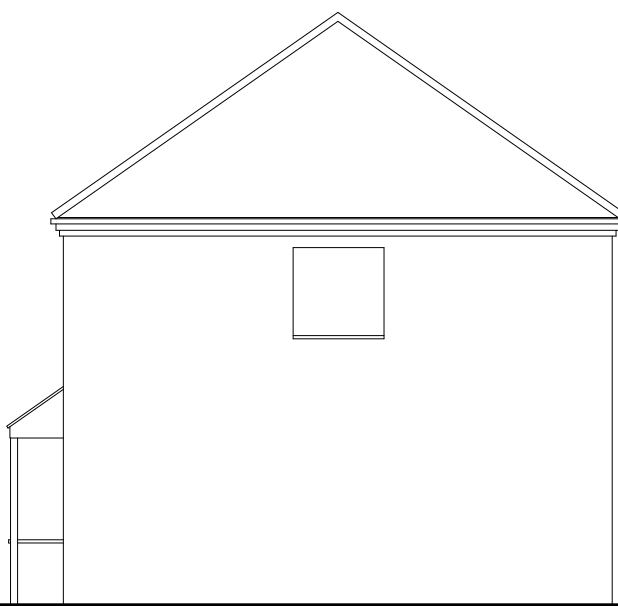


WEST ELEVATION 1:100.

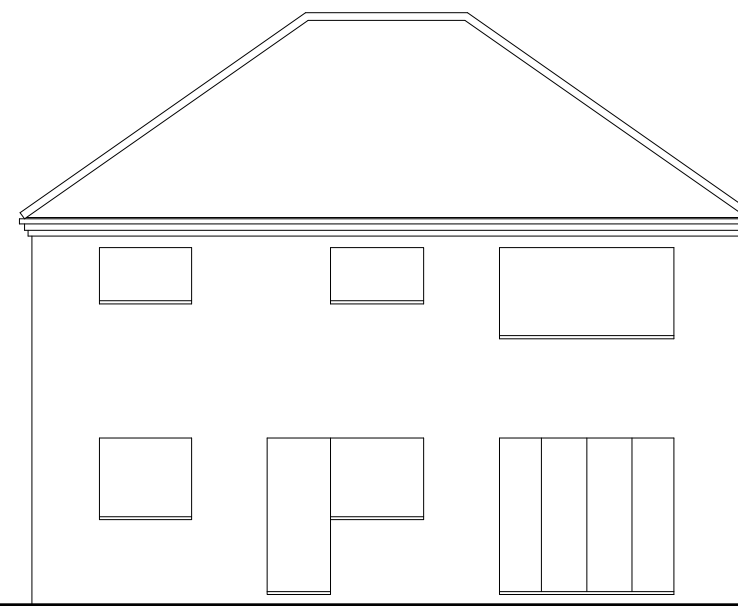


SOUTH ELEVATION 1:100.




EAST ELEVATION 1:100.

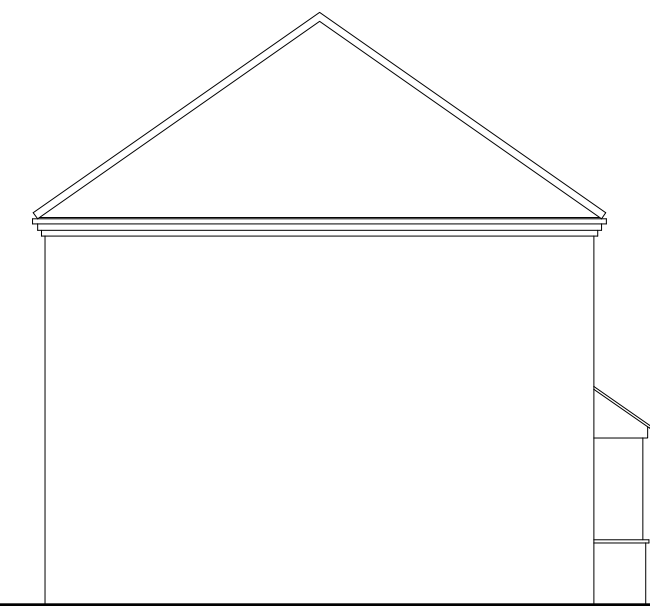


NORTH ELEVATION 1:100.

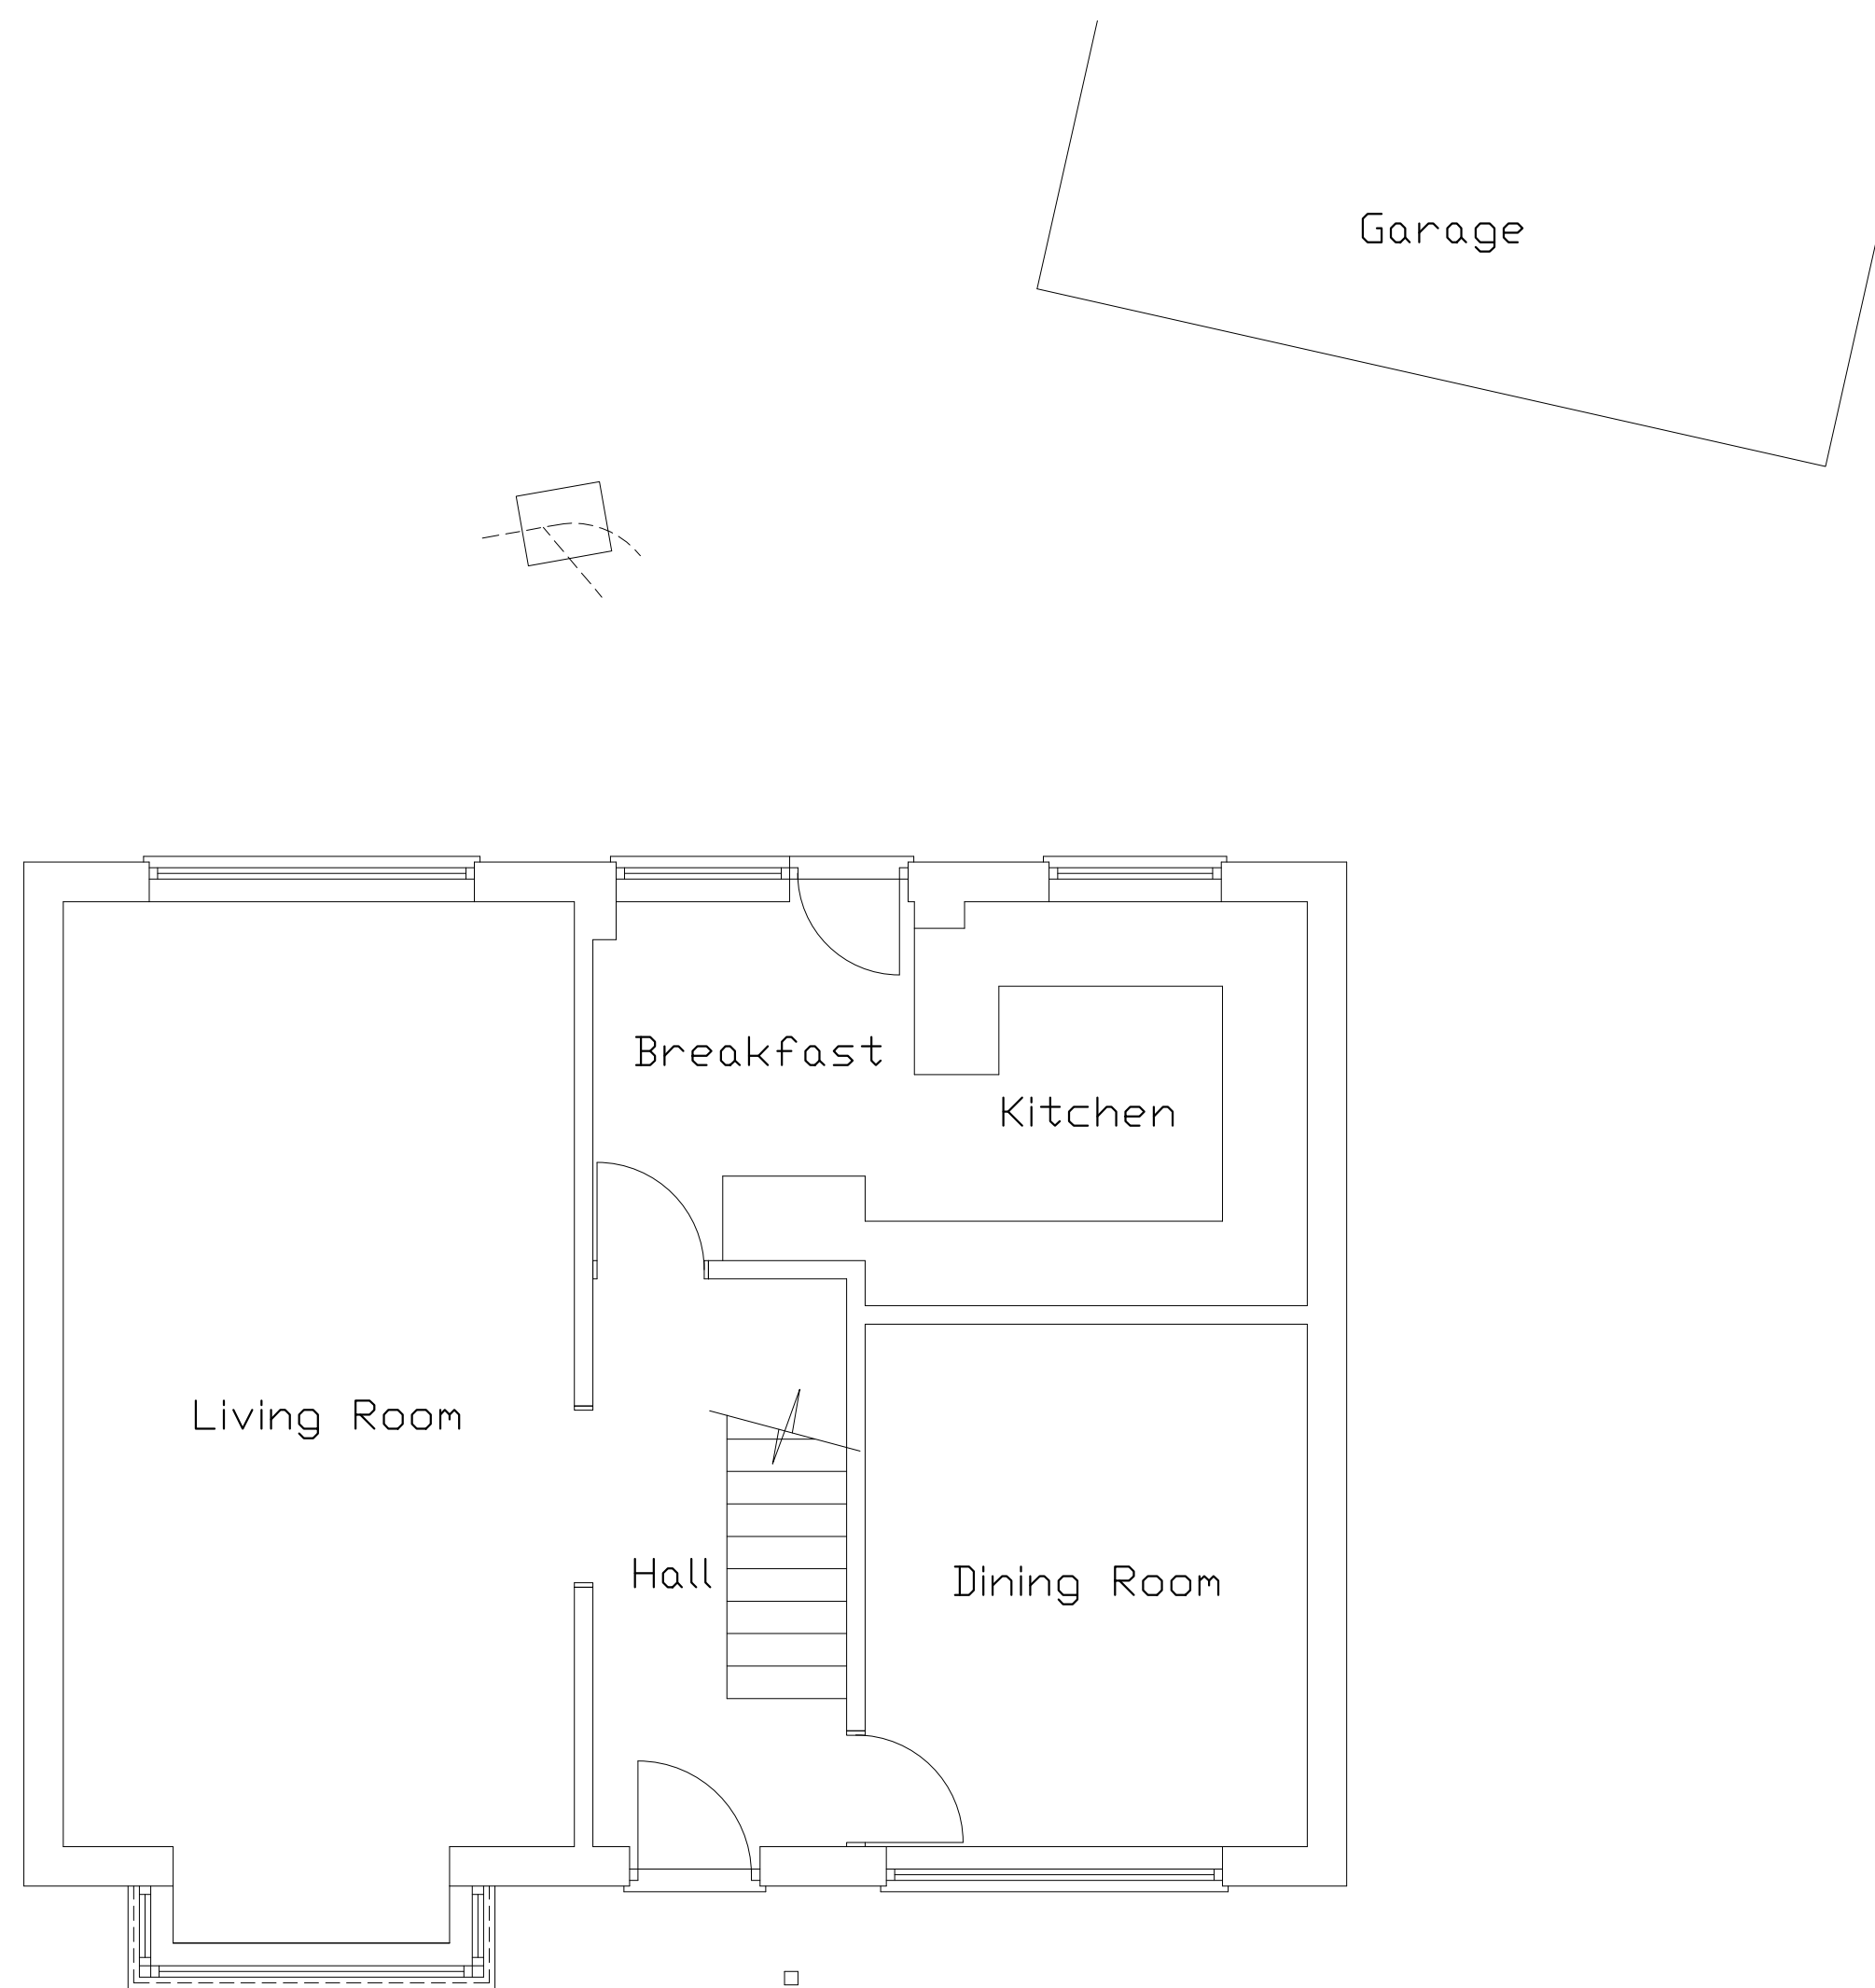


GROUND FLOOR PLAN 1:50.

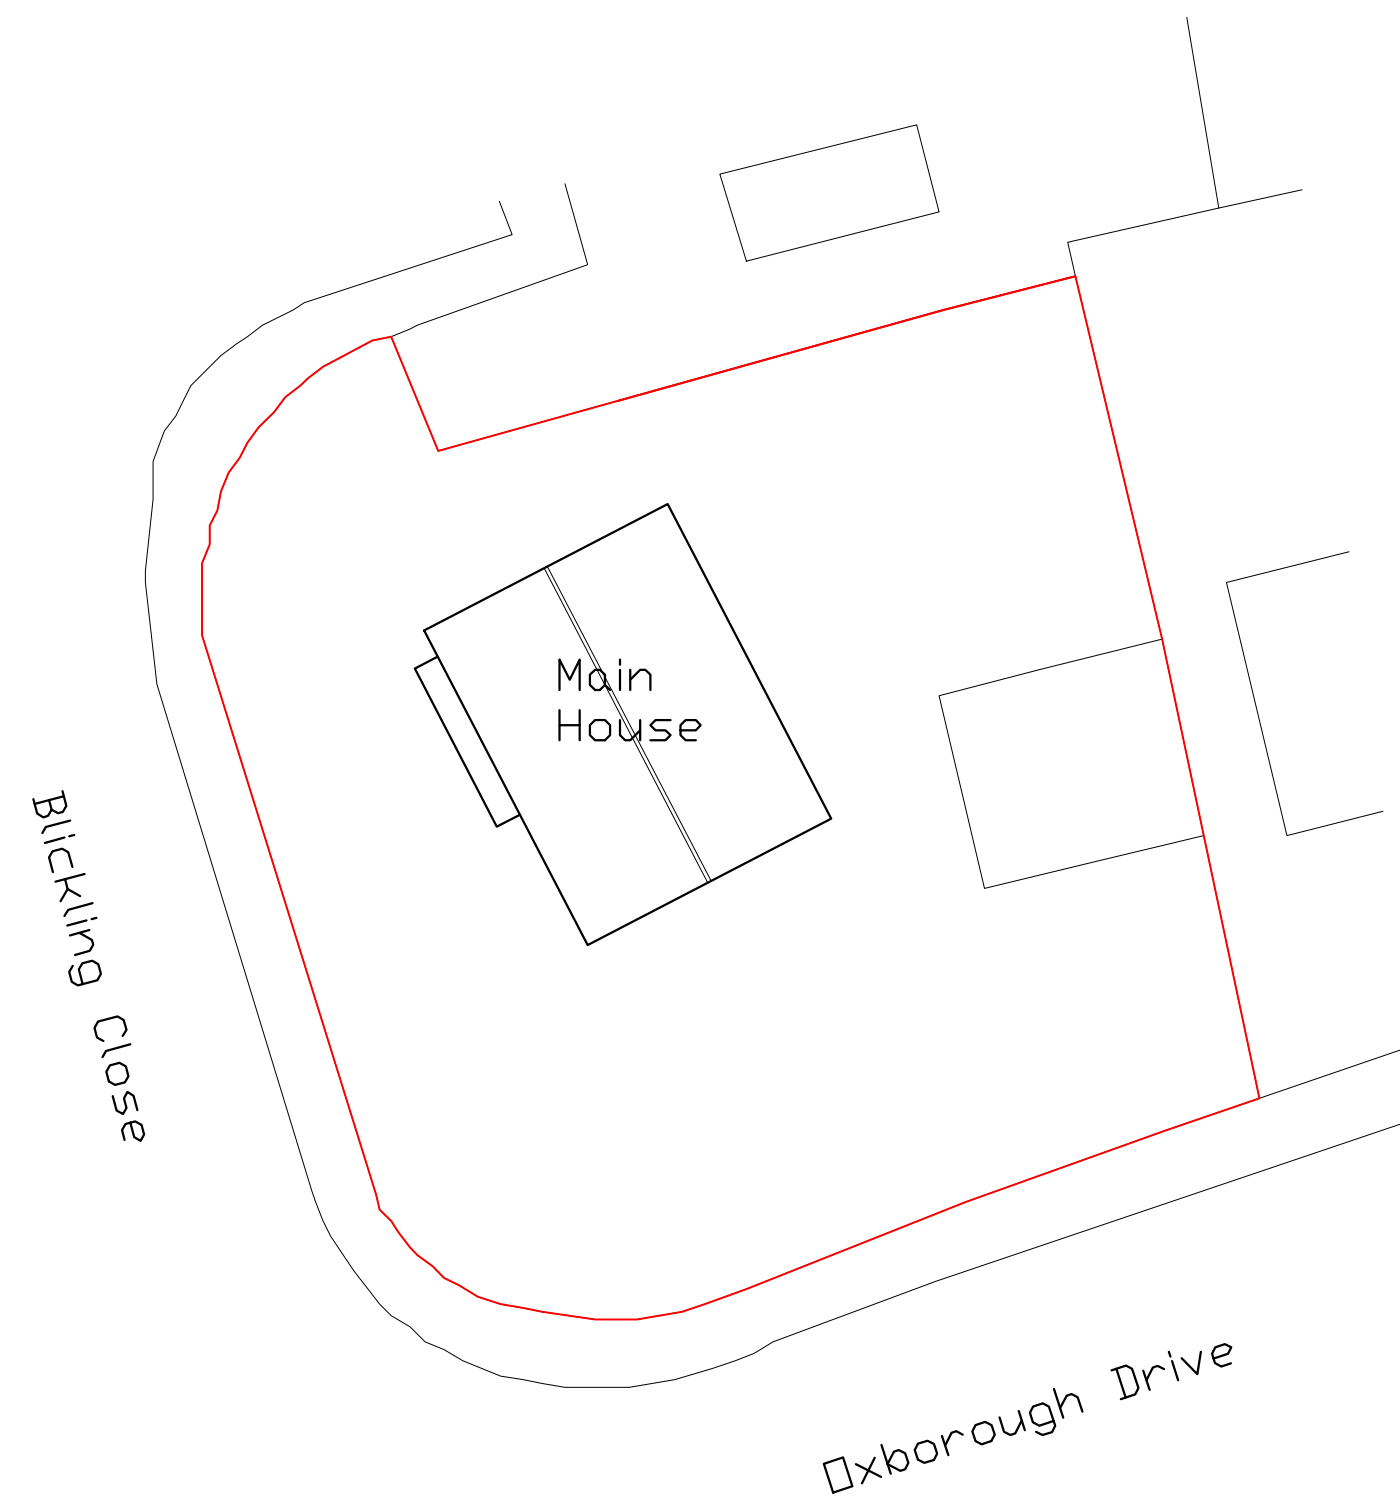

SITE PLAN 1:200.

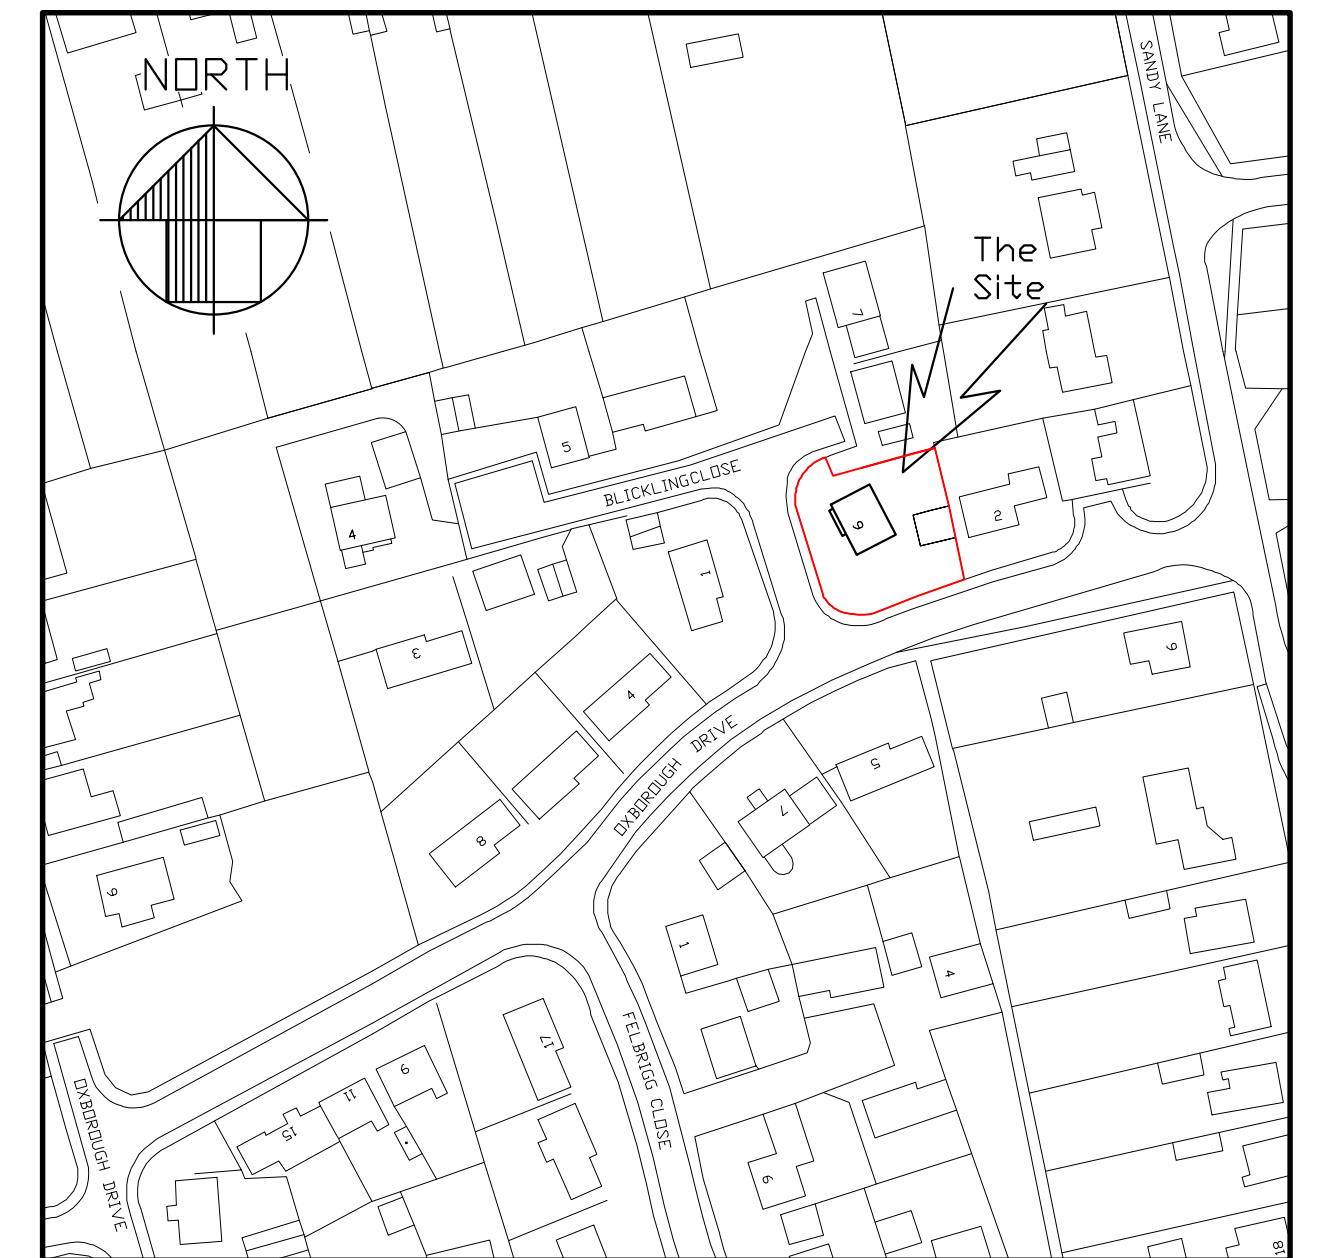

LOCATION MAP 1:1250.

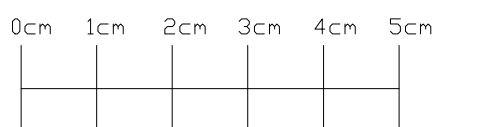

FOR CONSTRUCTION PURPOSES: Drawings to be read in strict accordance with the specification. Measurements and levels to be checked on site by the Contractor prior to commencement of works. Any discrepancies to be referred to the designer.

Matt Sturgeon Ltd.
BUILDING CONSULTANCY

MONKEY PUZZLE · NURSERY LANE · NORTH WOOTTON
KINGS LYNN · NORFOLK · PE30 3QB · 01553 670851

PROPOSED EXTENSION
9 BICKLING CLOSE
SOUTH WOOTTON.

EXISTING:
PLANS AND ELEVATIONS.

JANUARY 2022

1537-01 a.

a. 13.05.22. Red site outline indicated.