

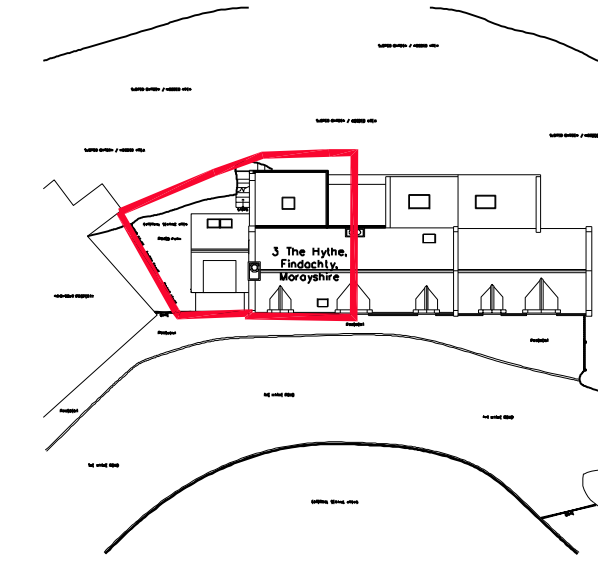


3A @ 001  
ZAP NA VCCU

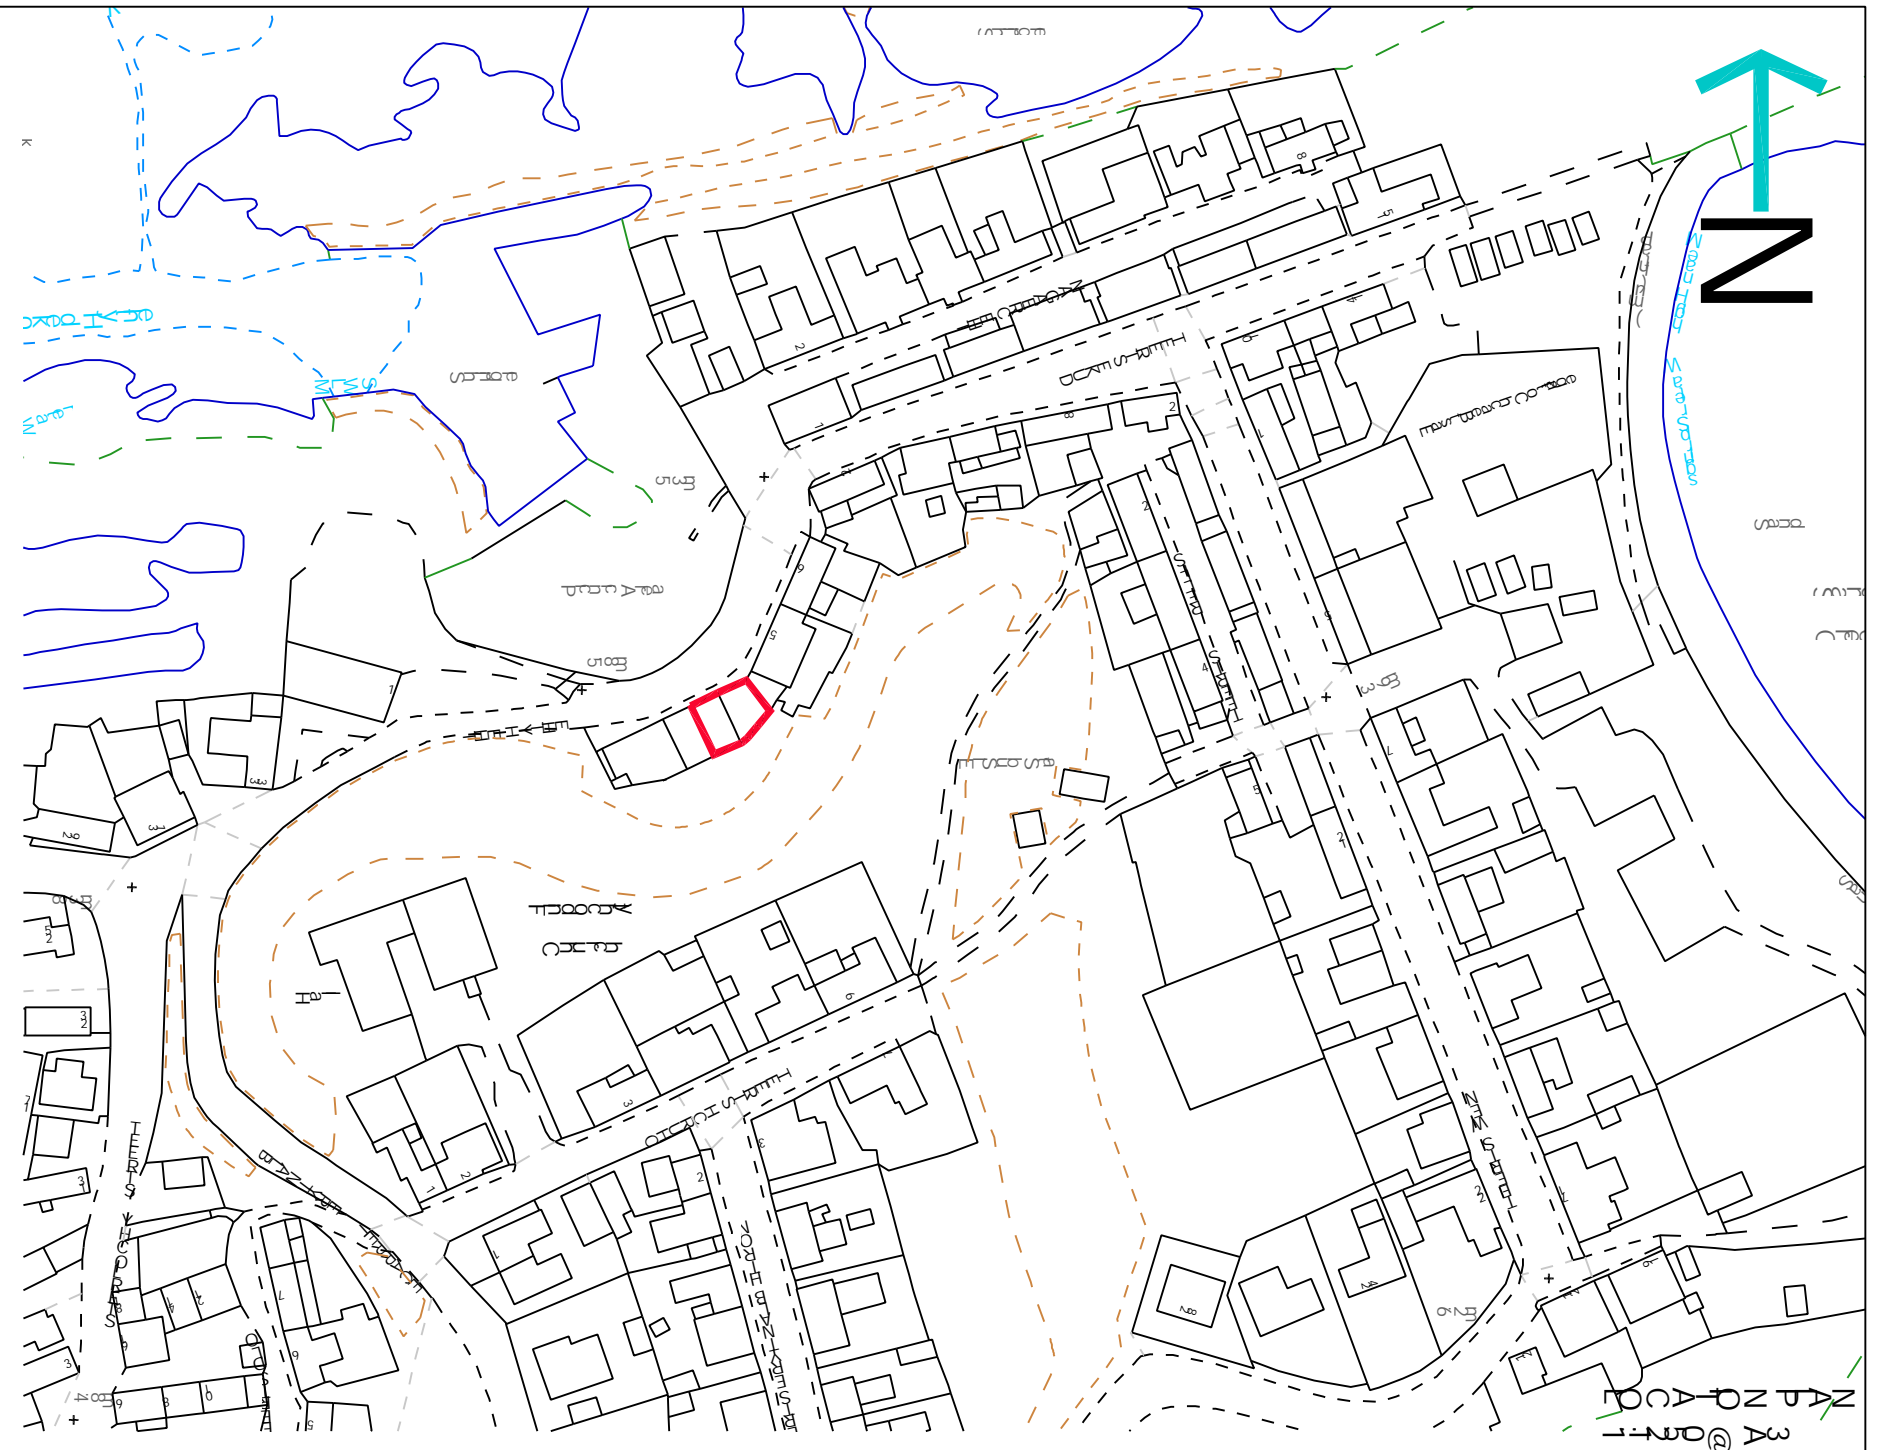

3A @ 001  
ZAP NA VCCU

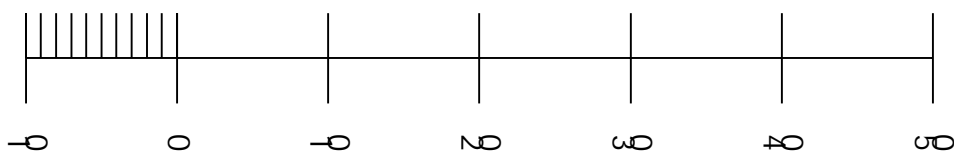

3A @ 001  
ZAP NA VCCU

REV.	DATE	DESCRIPTION
CLIENT :	MR & MRS CRAIG	
PROJECT :	REPLACEMENT WINDOWS & EXTENSION 3 The Hythe	
TITLE :	SITE & LOCATION PLANS	
 <b>KATRINA DENHOLM</b> ARCHITECT		
ORIG. SIZE: A3	DRAWING No. :	SHEET No. :
SCALE: 1:100	KHD-A1444-P-01-001	1 of 1