



Existing Plot

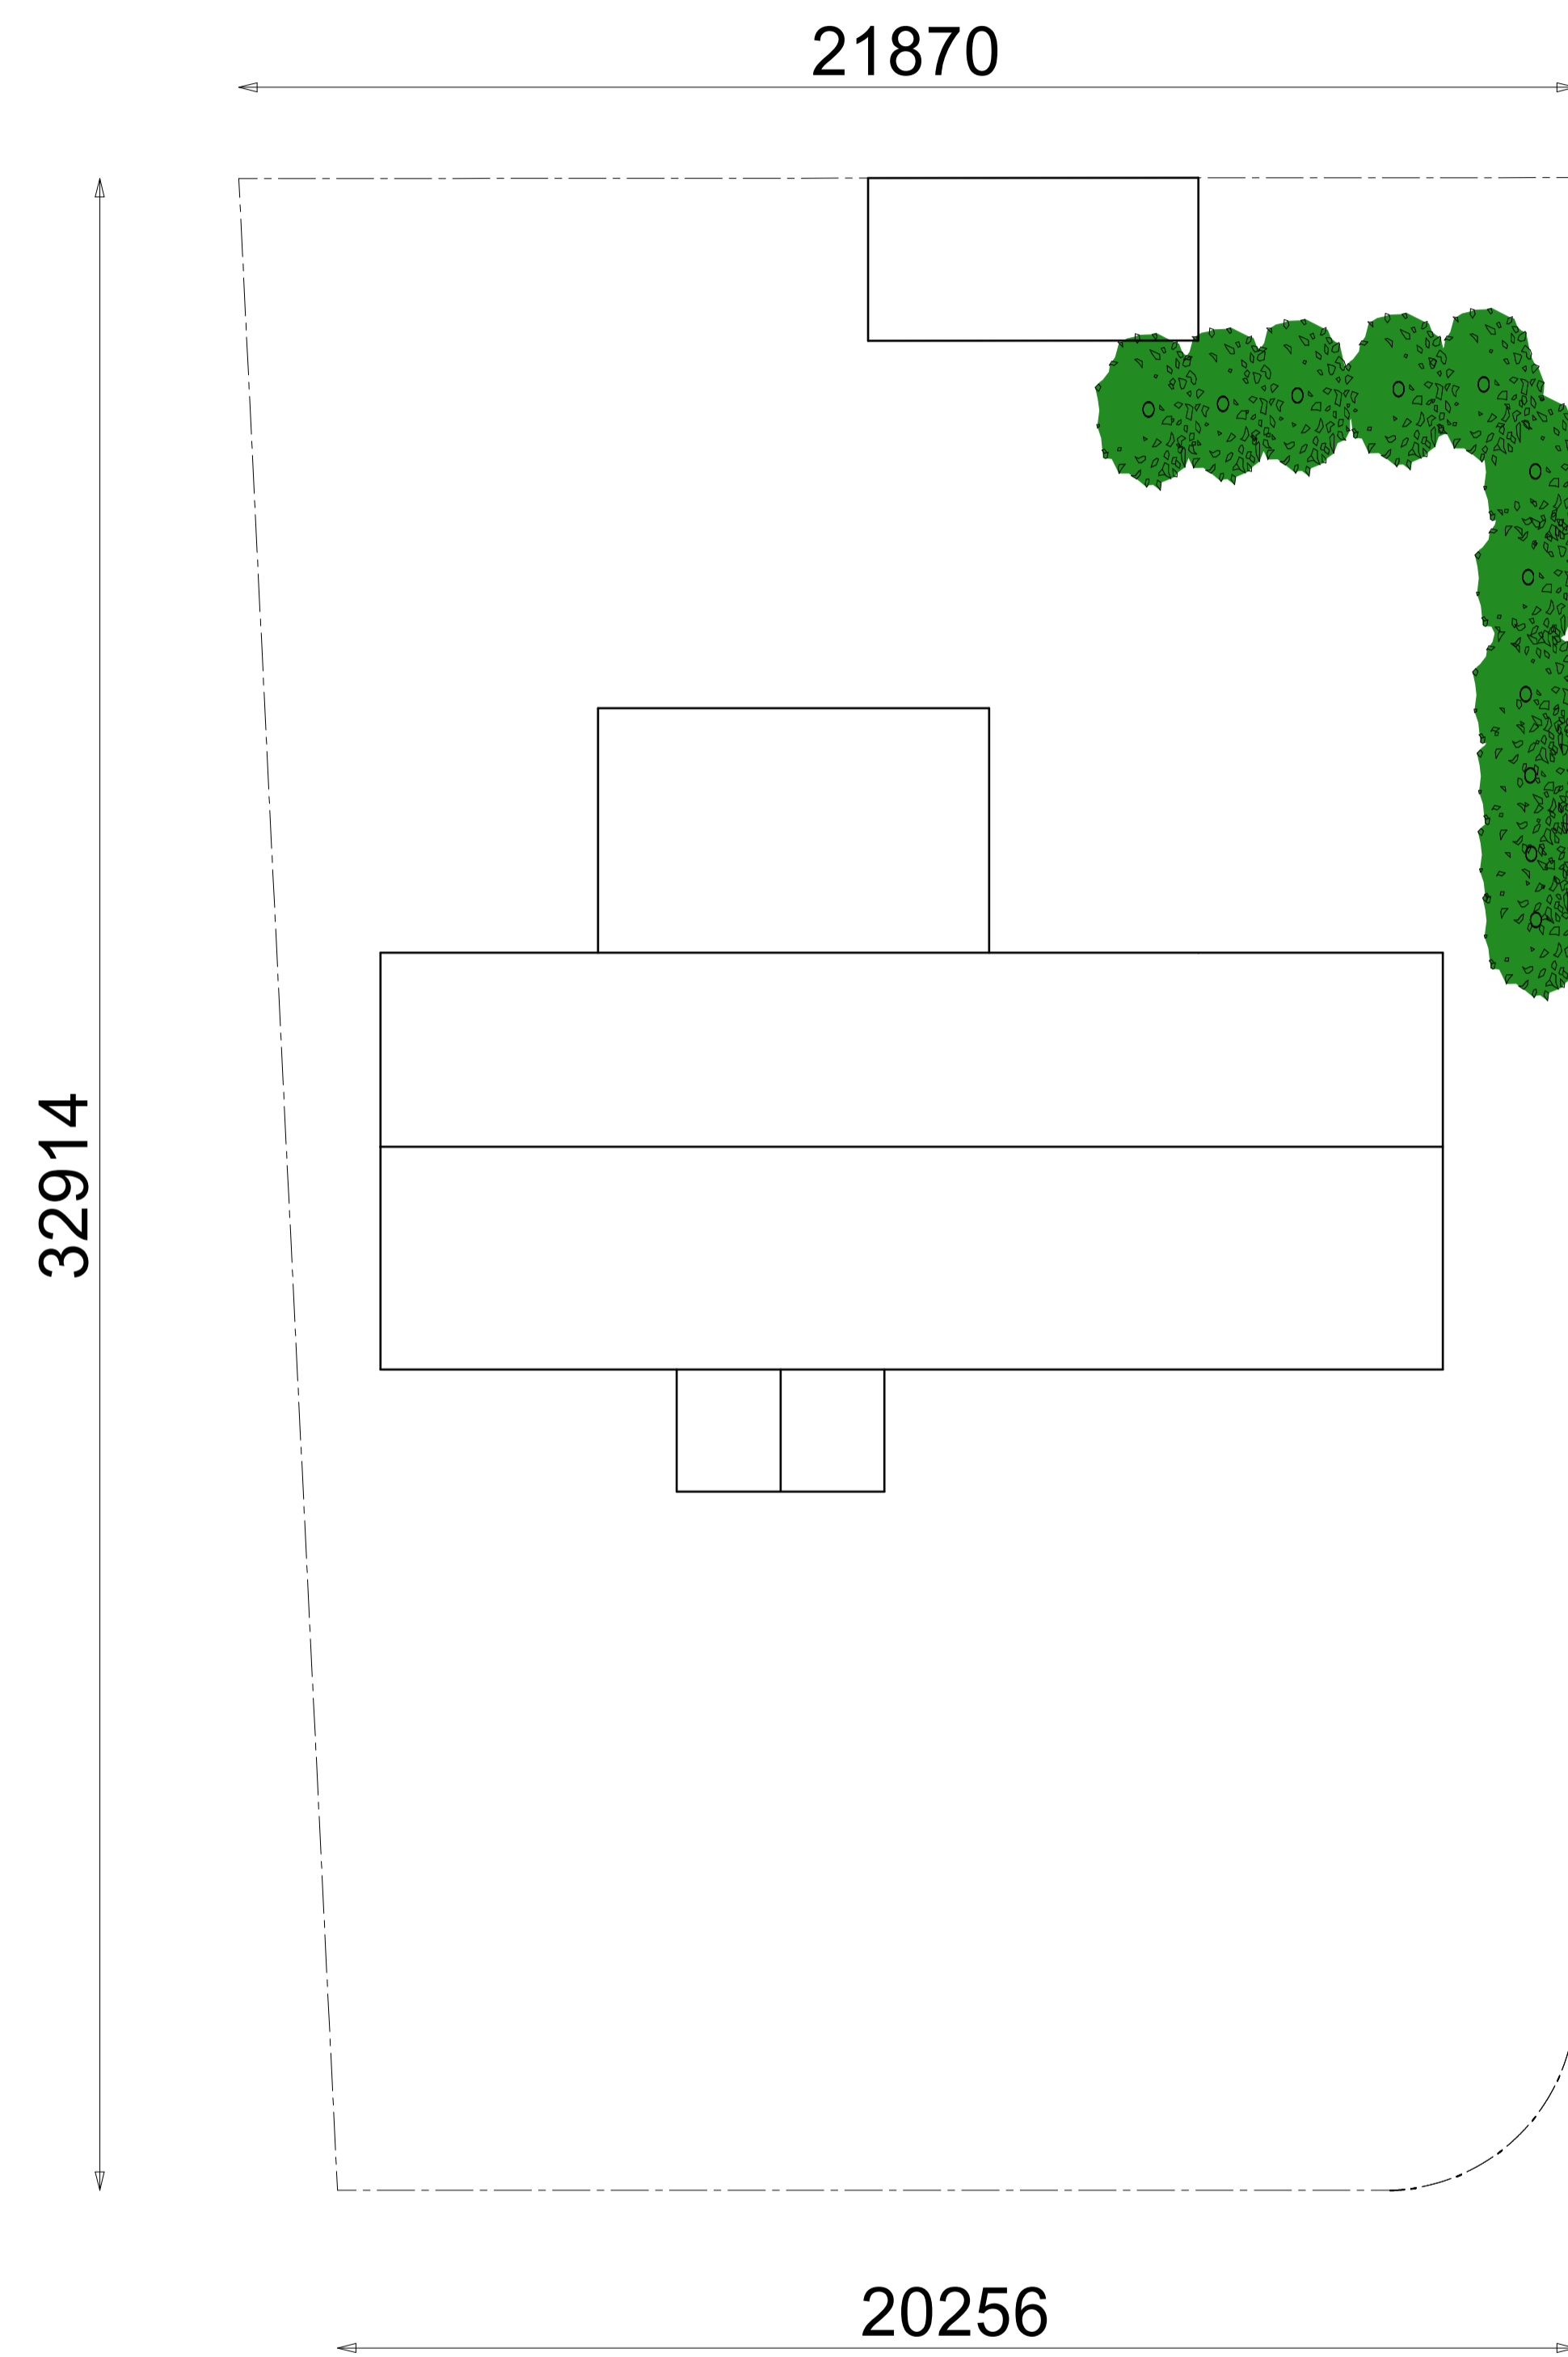

Proposed Plot

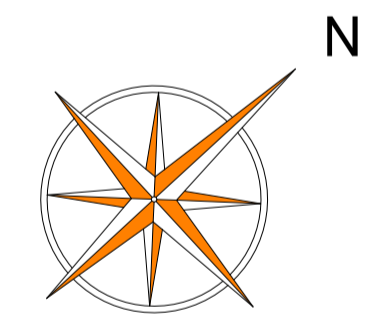

Project  
Demolition of existing conservatories  
and construction a single storey rear extension

46 Dartford Road  
Bexley  
DA5 2AT

|                 |  |
|-----------------|--|
| Date 14/04/2022 | Drawing No DR/05<br>Existing and Proposed<br>Plots |
|                 | Rev  |

|                            |              |
|----------------------------|--------------|
| Construction Design Studio | 07932 240620 |
| Drawn by NB                | © copyright  |

