



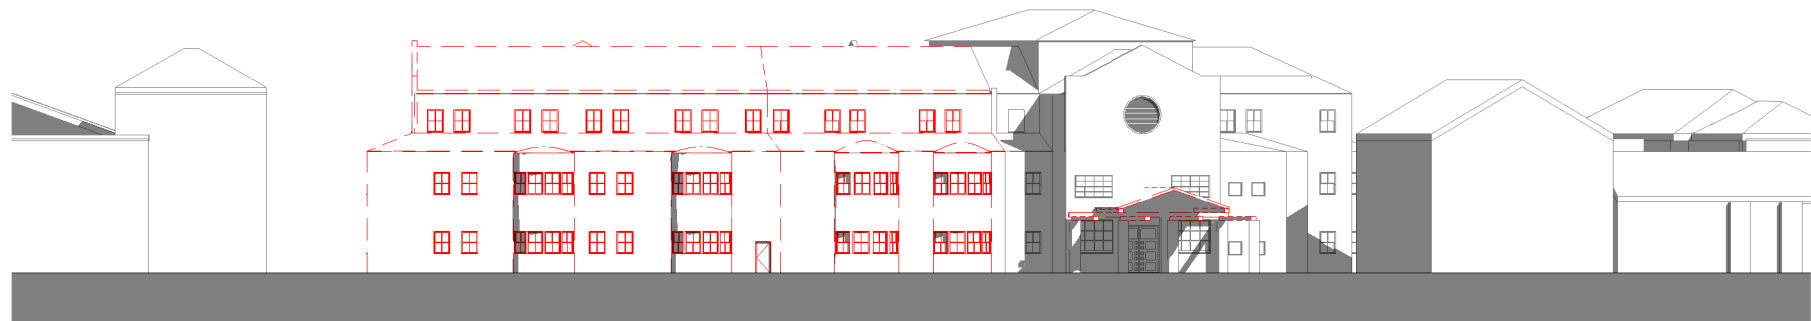

Proposed Demolition to Edward Street Elevation




Edward Street Elevation - Existing Facade

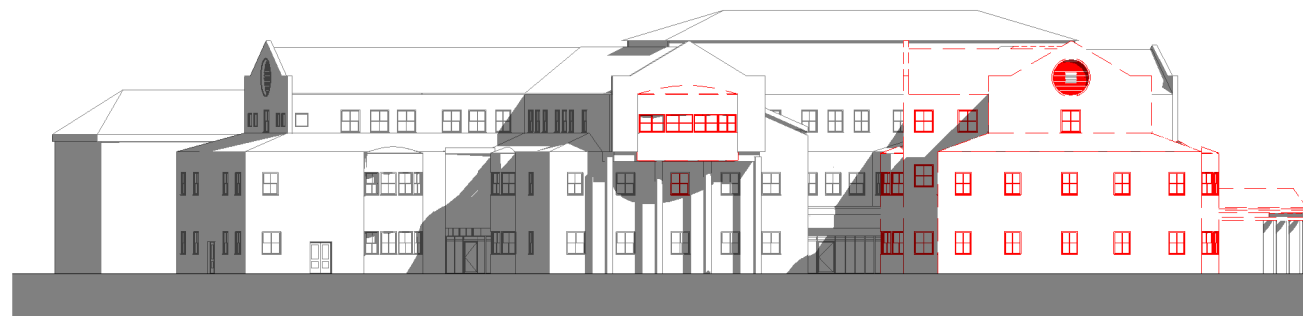

Planning - Existing Side Elevation Demolition



Proposed Demolition to Inner Garden Elevation

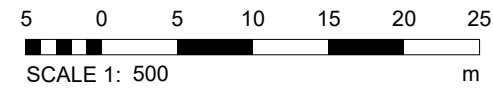

THIS DRAWING (OR ANY PART THEREOF) MAY NOT BE COPIED, TRANSMITTED OR DISCLOSED TO ANY THIRD PARTY OR UNAUTHORISED PERSON WITHOUT THE PRIOR WRITTEN PERMISSION OF GILLING DOD ARCHITECTS.

THIS DRAWING IS TO BE READ IN CONJUNCTION WITH ALL OTHER RELEVANT DRAWINGS PREPARED BY CONSULTANTS AND SUB-CONTRACTORS.

REPORT ANY DISCREPANCIES TO THE ARCHITECT OR REPRESENTATIVES THEREOF.

© ALL RIGHTS RESERVED. NO PART OF THIS DRAWING MAY BE REPRODUCED OR TRANSMITTED IN ANY FORM OR BY ANY MEANS WITHOUT THE WRITTEN PERMISSIONS OF THE COPYRIGHT HOLDER

ONCE PRINTED AND DISTRIBUTED THIS DOCUMENT IS ASSUMED UNCONTROLLED

DO NOT SCALE FROM THIS DRAWING. WORK ONLY TO PRINTED DIMENSIONS.

| | | | |
|-----|----|----------------------------|----------|
| P03 | EP | Scale Bar Added | 06/04/22 |
| P02 | EP | Updated for Planning Issue | 14/03/22 |
| P01 | KO | Draft Planning Issue | 11/02/22 |
| Rev | By | Description | Date |



The Cruck Barn, Duxbury Park, Chorley, Lancashire. PR7 4AT
t: 01257 260070 f: 01257 260071

Client Name:
Black Country Healthcare NHS
Foundation Trust

Site Name:
Edward Street Hospital

Project Name:
Dormitory Eradication at Edward Street
Hospital

Drawing Title:
Demolition - Elevations

| | | |
|-----------------------|-------------------|--------------------|
| Project No: RB0002 | Sheet Size: A3 | Scale: 1 : 500 |
| Drawn by: NB | Checked by: KO | Approved by: AA |
| | | Revision: P03 |

| | |
|------------------------------------|---------------|
| Suitability: COMMENT & APPROVAL | Status: S3 |
|------------------------------------|---------------|

Drawing Number:
RB0002-GDAC-V1-ZZ-DR-A-0121