


63 Woodnorton Road, B65 0QZ


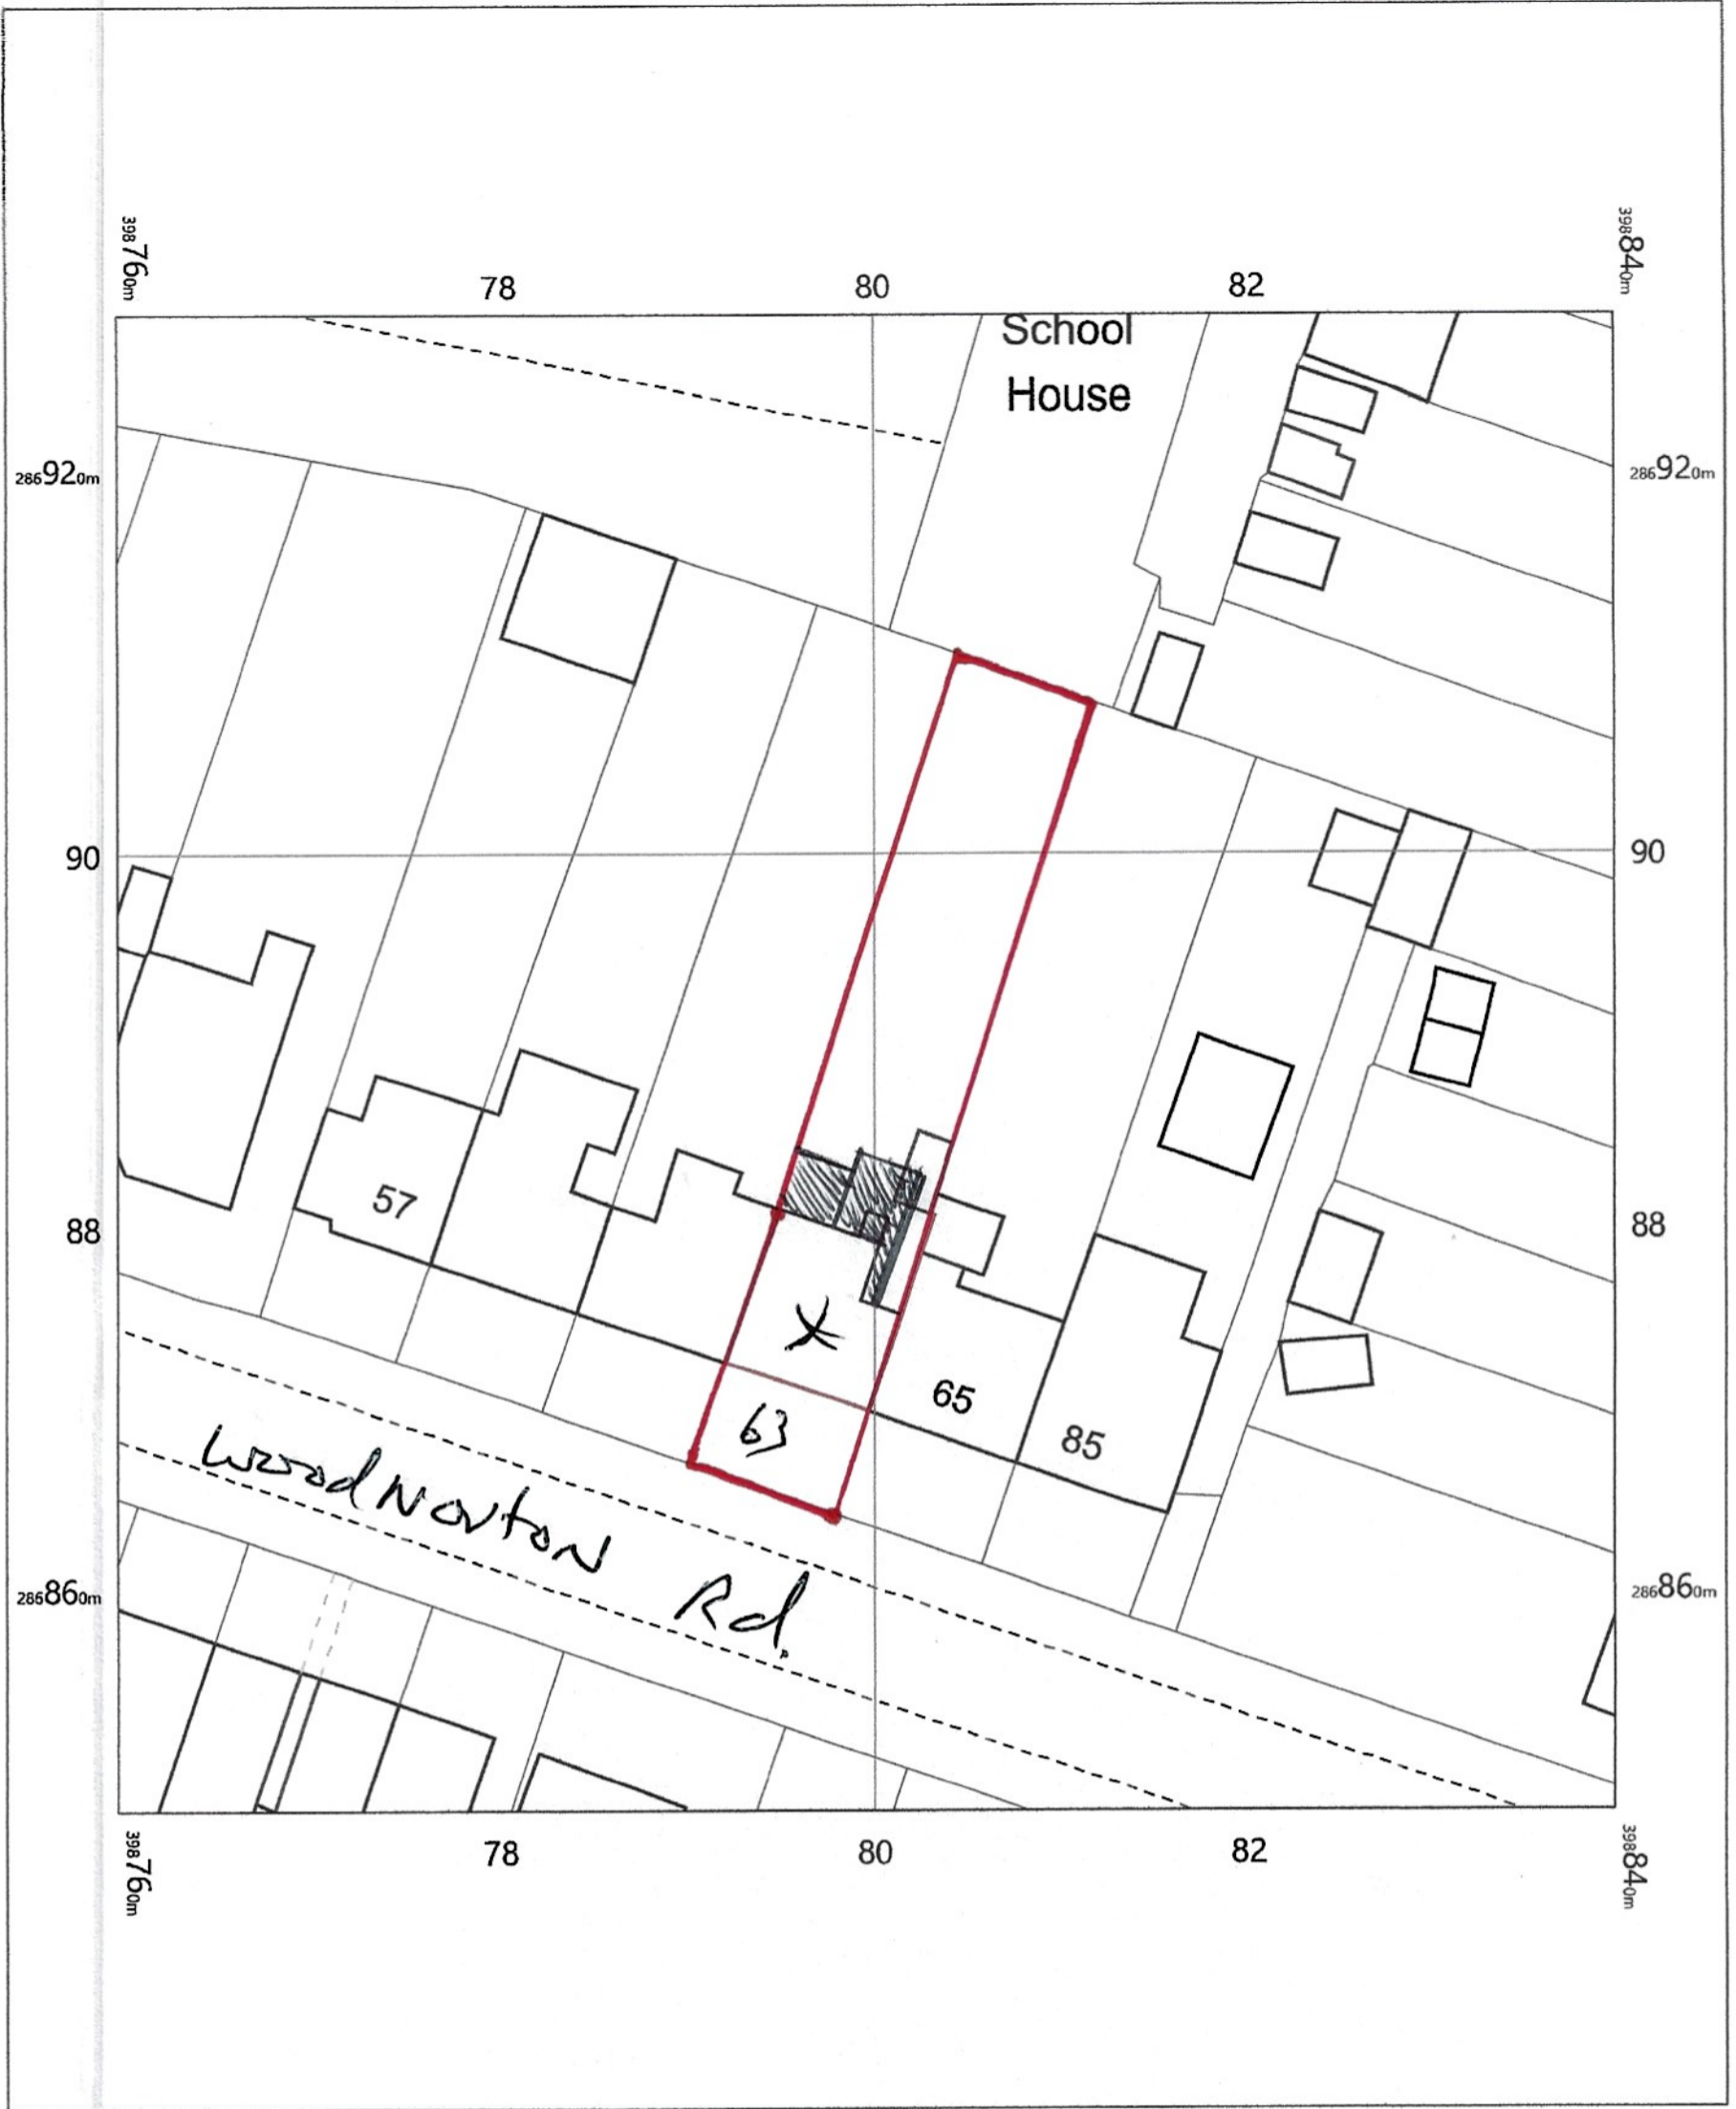


63 Woodnorton Road,
Rowley Regis,
Sandwell
B65 0QZ

OS MasterMap 1250/2500/10000 scale
Sunday, April 24, 2022, ID: MPMBW-01033899
www.blackwellmapping.co.uk

1:500 scale print at A4, Centre: 398800 E, 286889 N

©Crown Copyright Ordnance Survey. Licence no. 100041041

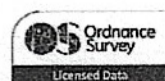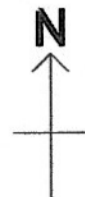

BLACKWELL'S
MAPPING SERVICES
PERSONAL & PROFESSIONAL MAPPING
www.blackwellmapping.co.uk

TEL: 0800 151 2612
maps@blackwell.co.uk