


Planning Pack 1:500 Scale

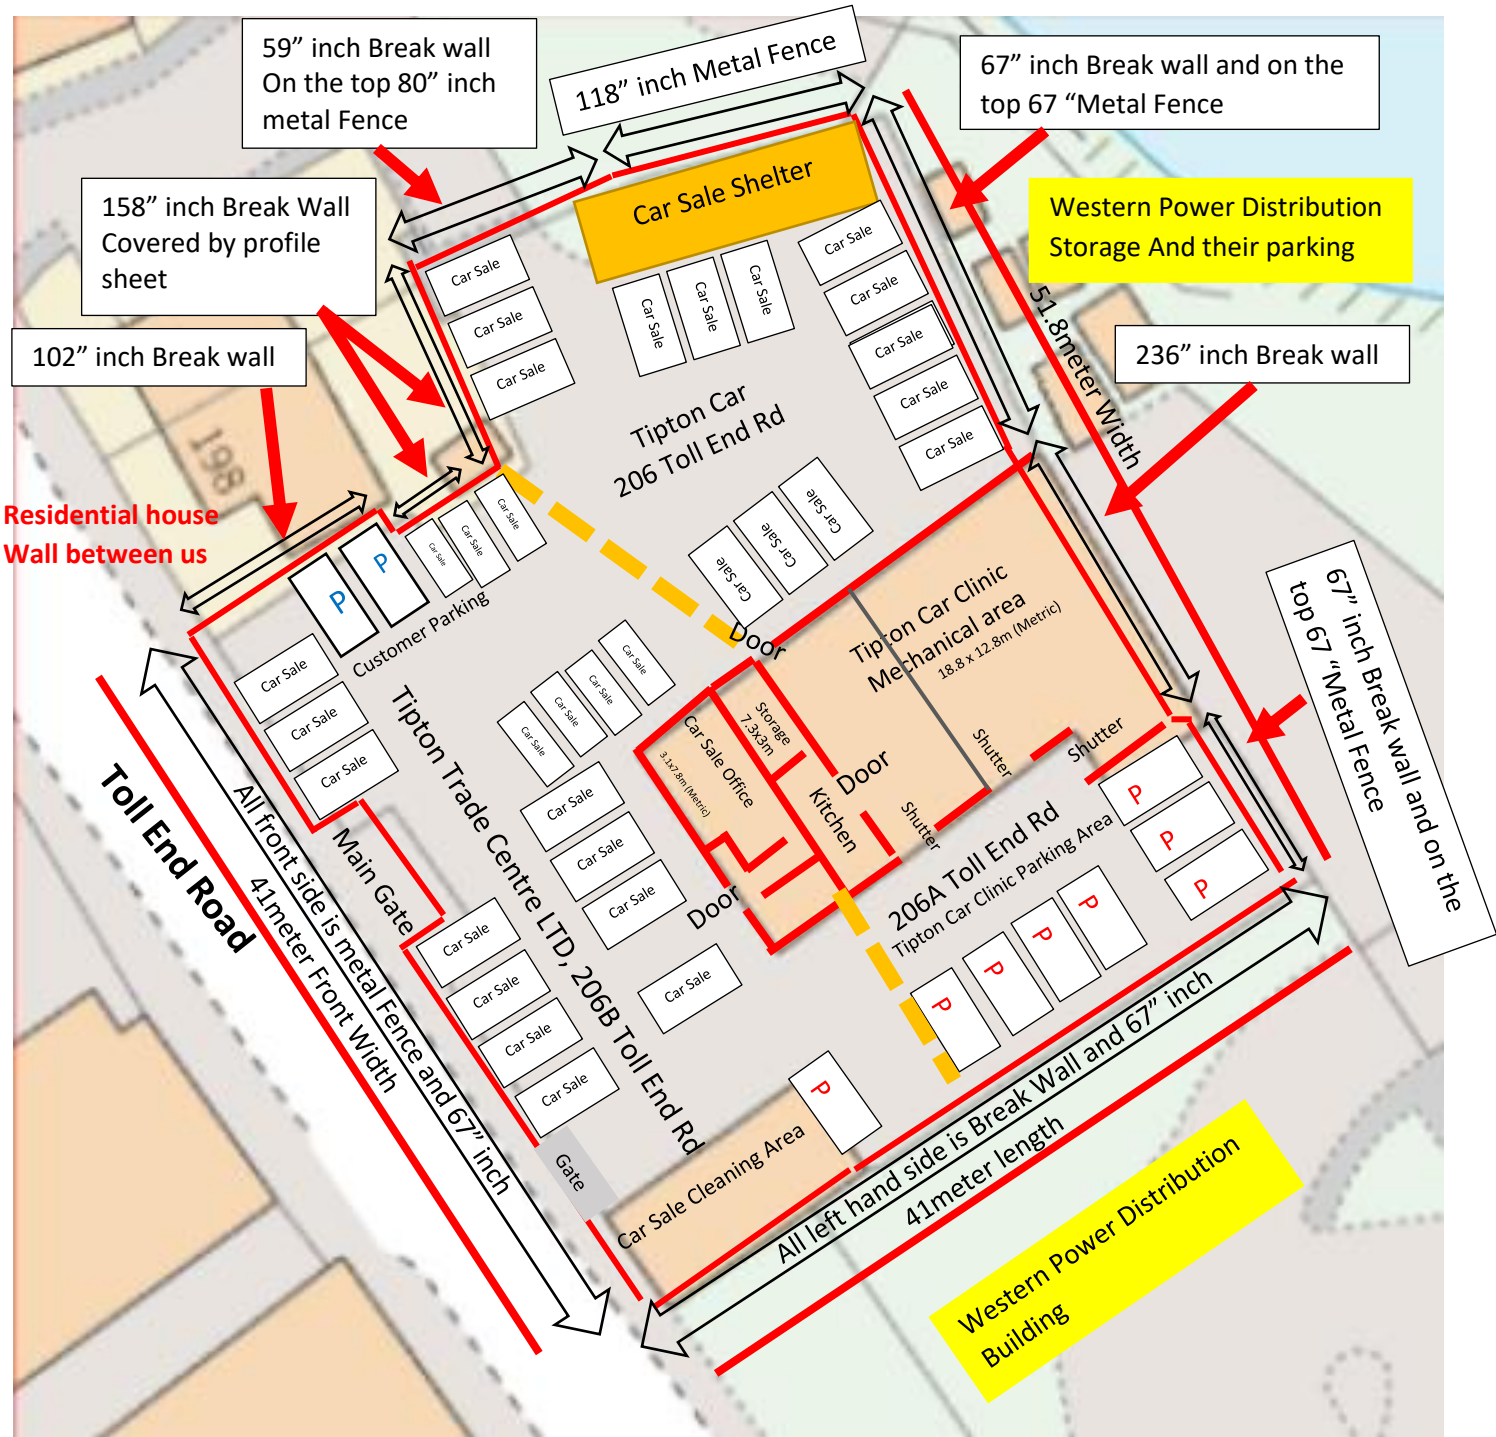

Site full Address: 206 Toll End Road, Tipton, DY4 0HF

1. Terms used in this plan

- The red line is the site fence and wall
- The Yellow zebra line is between shareholders
- The blue "P" stand for Customer parking
- The Red "P" stands for Tipton Car Clinic Parking
- "Car Sale" stands for the car are for sale