


SECTION A-A

Screed 75mm  
 Insulation 75mm  
 120mm Concrete with A393 Central  
 100mm Thickenings  
 100mm Hardcore MOT TYpe 1  
 DPM DPM to BCO Requirements


SECTION C-C

SECTION B-B

Screed 75mm  
 Insulation 75mm  
 120mm Concrete with A393 Central  
 100mm Thickenings  
 100mm Hardcore MOT TYpe 1  
 DPM DPM to BCO Requirements

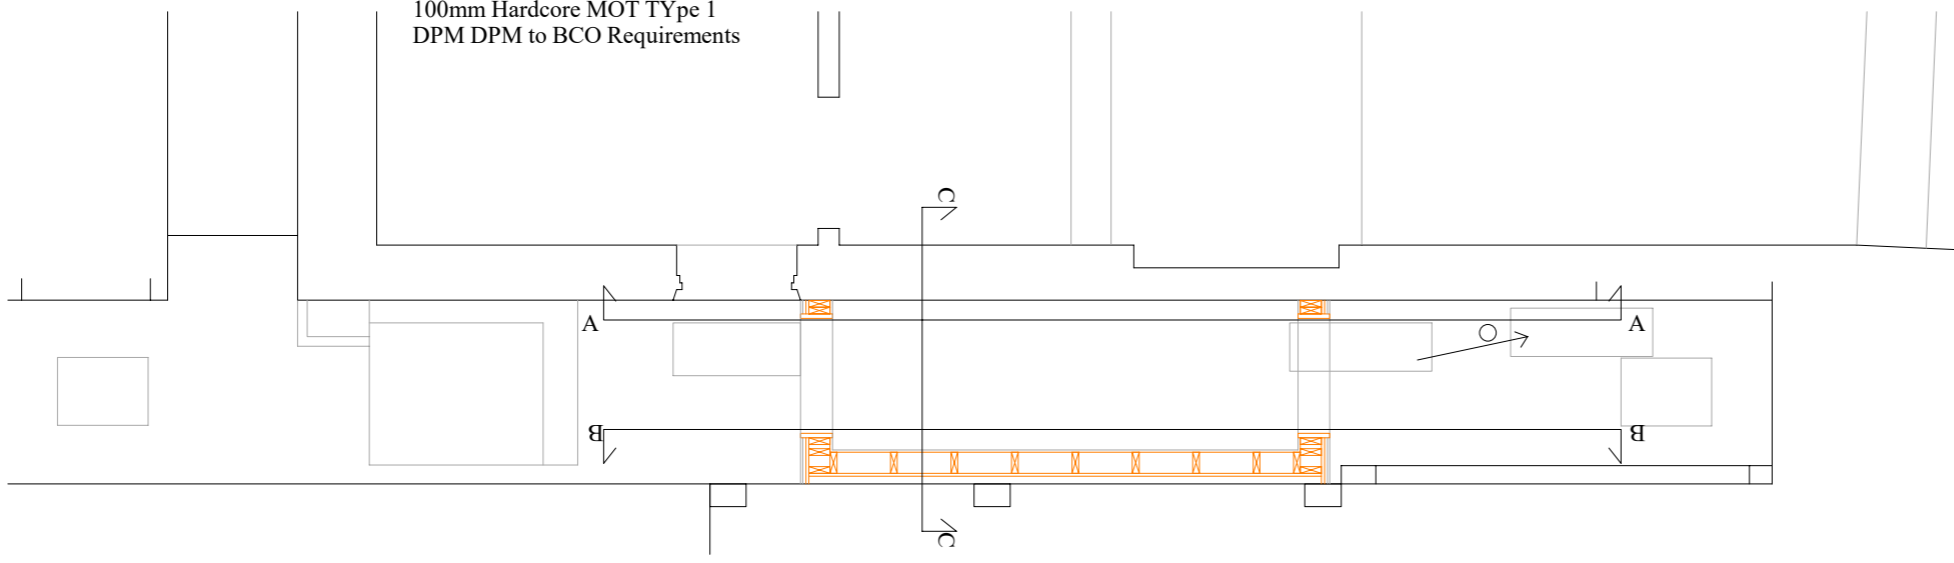

PART PLAN

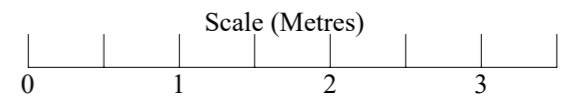

<b>COTSWOLD STRUCTURES LTD.</b> cotswoldstructures@gmail.com 07711 486799	
JOB	16 High Street Tewkesbury
CLIENT	Mr Mario Prokopiou
SCALE	1:50 (A3) Details 1:20
DRAWING	Proposed Sections Plans and Elevations
DRAWING NO	CWS 896 03