


SCALE 1:500

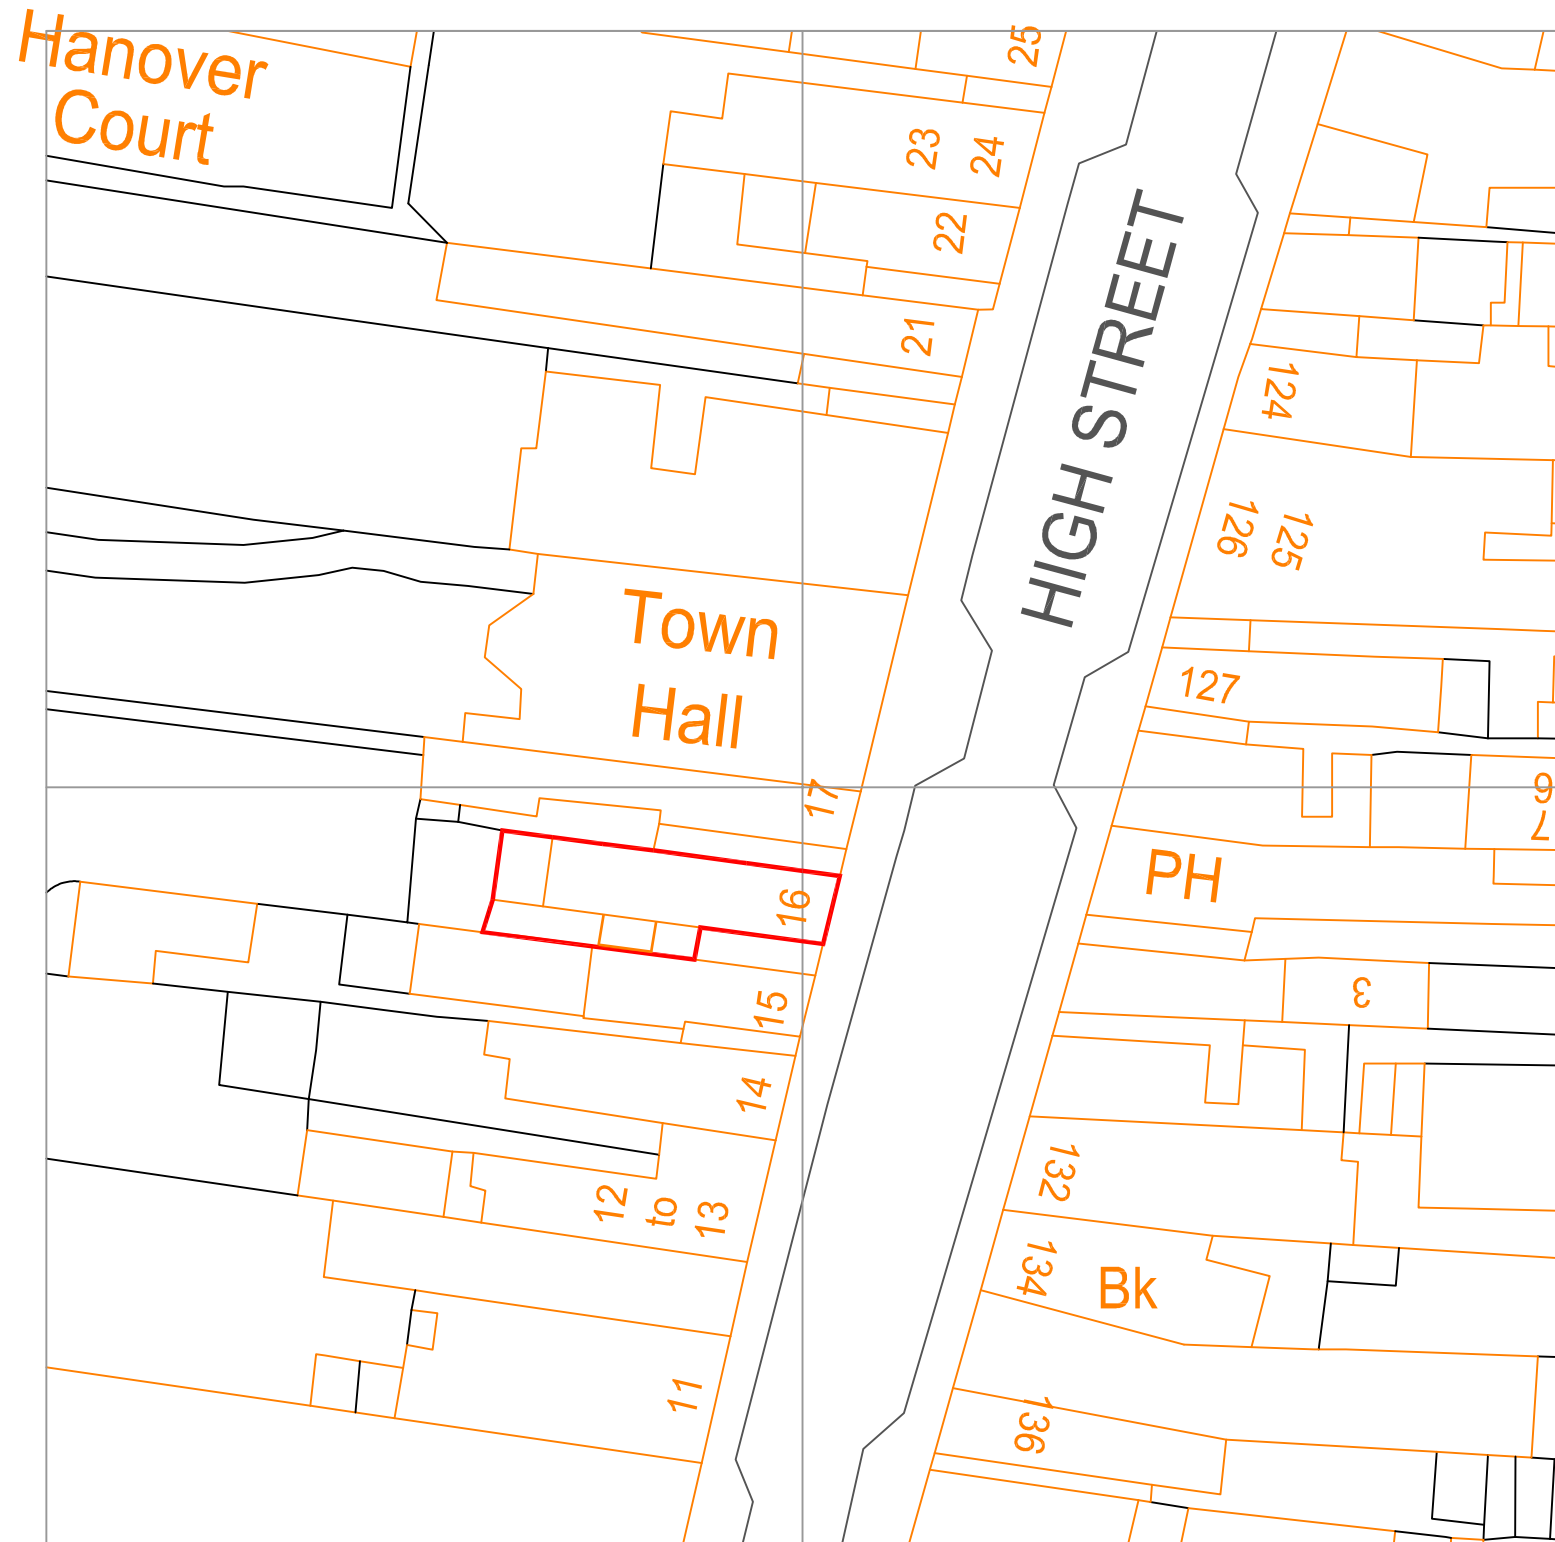

SCALE 1:1250



Produced on 12 October 2018 from the Ordnance Survey National Geographic Database and incorporating surveyed revision available at this date.
 This map shows the area bounded by 389246,232778 389246,232878 389346,232878 389346,232778
 Reproduction in whole or part is prohibited without the prior permission of Ordnance Survey.
 Crown copyright 2018. Supplied by copla ltd trading as UKPlanningMaps.com a licensed Ordnance Survey partner (100054135).
 Data licenced for 1 year, expiring 12 October 2019. Unique plan reference: v1b/287928/391995

RR-CAD LTD		01451 851843 rich@rrcad.co.uk 38 Hawling Cheltenham Gloucestershire GL54 5SZ	
Mr & Mrs Prokopiou 1 Quay Street, Tewkesbury, Gloucestershire. GL20 5BE			
LOCATION & BLOCK PLAN 16 HIGH STREET, TEWKESBURY, GLOUCESTERSHIRE. GL20 5AL			
DWG No. 02	DATE: 30 October 2018	REV: 00	SCALE: 1:500/1:1250@A3L
DRAWN BY: RR			