


**KEY**

- 1. ER01.000 PLANTER BEDDING RE-BUILT
- 2. ER01.000 PLANTER BEDDING RETAINED
- 3. ER01.000 NEW BRICK PIER WITH STONE COPING
- 4. ER01.000 NEW BRICK PIER WITH STONE COPING
- 5. ER01.000 NEW ELECTRIC GATE
- 6. ER01.000 NEW BRICK PIER WITH STONE COPING
- 7. ER01.000 NEW BRICK WALL WITH BRICKWORK PIERS AND RAILINGS BETWEEN
- 8. ER01.000 NEW RESIN AND GRAVEL DRIVEWAY
- 9. ER01.000 NEW BRICKWORK BOARDER

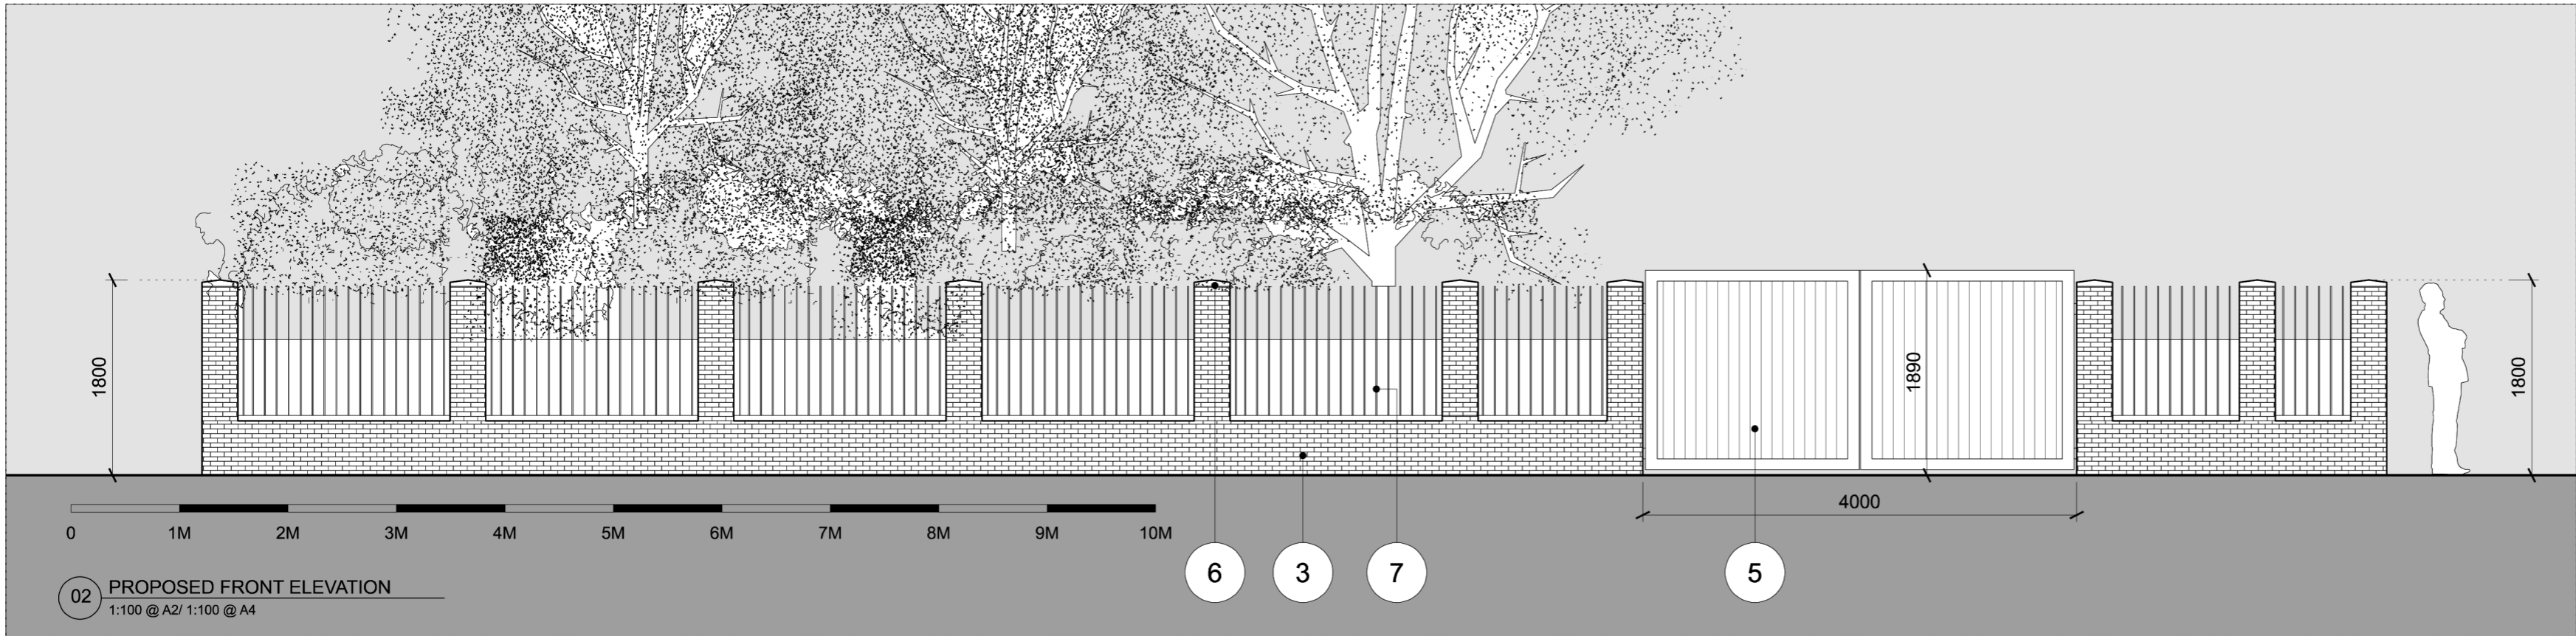

DATE	APRIL 2022	SCALE	1:50 @ A2/ 1:70 @ A3
TITLE	PROPOSED FRONT ELEVATION PROPOSED GROUND FLOOR PLAN		
CLIENT	MR AND MRS JEFFERIES 55 NASCOT WOOD ROAD   WATFORD   WD17 4SU		
JOB NUMBER	203	FILE	02-203
DESIGNER	NOVATE   ACS ARCHITECTURE & CONSTRUCTION SERVICES		
ADDRESS	68 PARKWAY   ST ALBANS   PORTERS BAR   HERTS   AL3 6PA		
STATUS	FOR PLANNING		
REV	C1	DESCRIPTION	FOR CONSTRUCTION
DATE	APR 22	DATE	APR 22



**NOTES**

THIS DRAWING IS TO BE READ IN CONJUNCTION WITH ALL THE RELEVANT CONSULTANTS AND SPECIALIST DRAWINGS OR DOCUMENTS AND ANY REFERENCES ON DRAWINGS ARE TO BE READ IN CONJUNCTION WITH THE RELEVANT CONSULTANTS AND SPECIALIST DRAWINGS OR DOCUMENTS.

DO NOT SCALE FROM THIS DRAWING.

ALL DIMENSIONS ARE TO BE CHECKED ON SITE.

PLANNING APPROVALS MUST BE OBTAINED BEFORE COMMENCING WORK.

NOVATE | ACS ARCHITECTURE & CONSTRUCTION SERVICES