



1 Signage-Canopy-Detail-Section
1:5

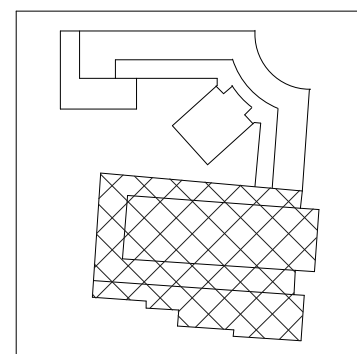

3 Signage-Canopy-Detail-Elevation
1:5

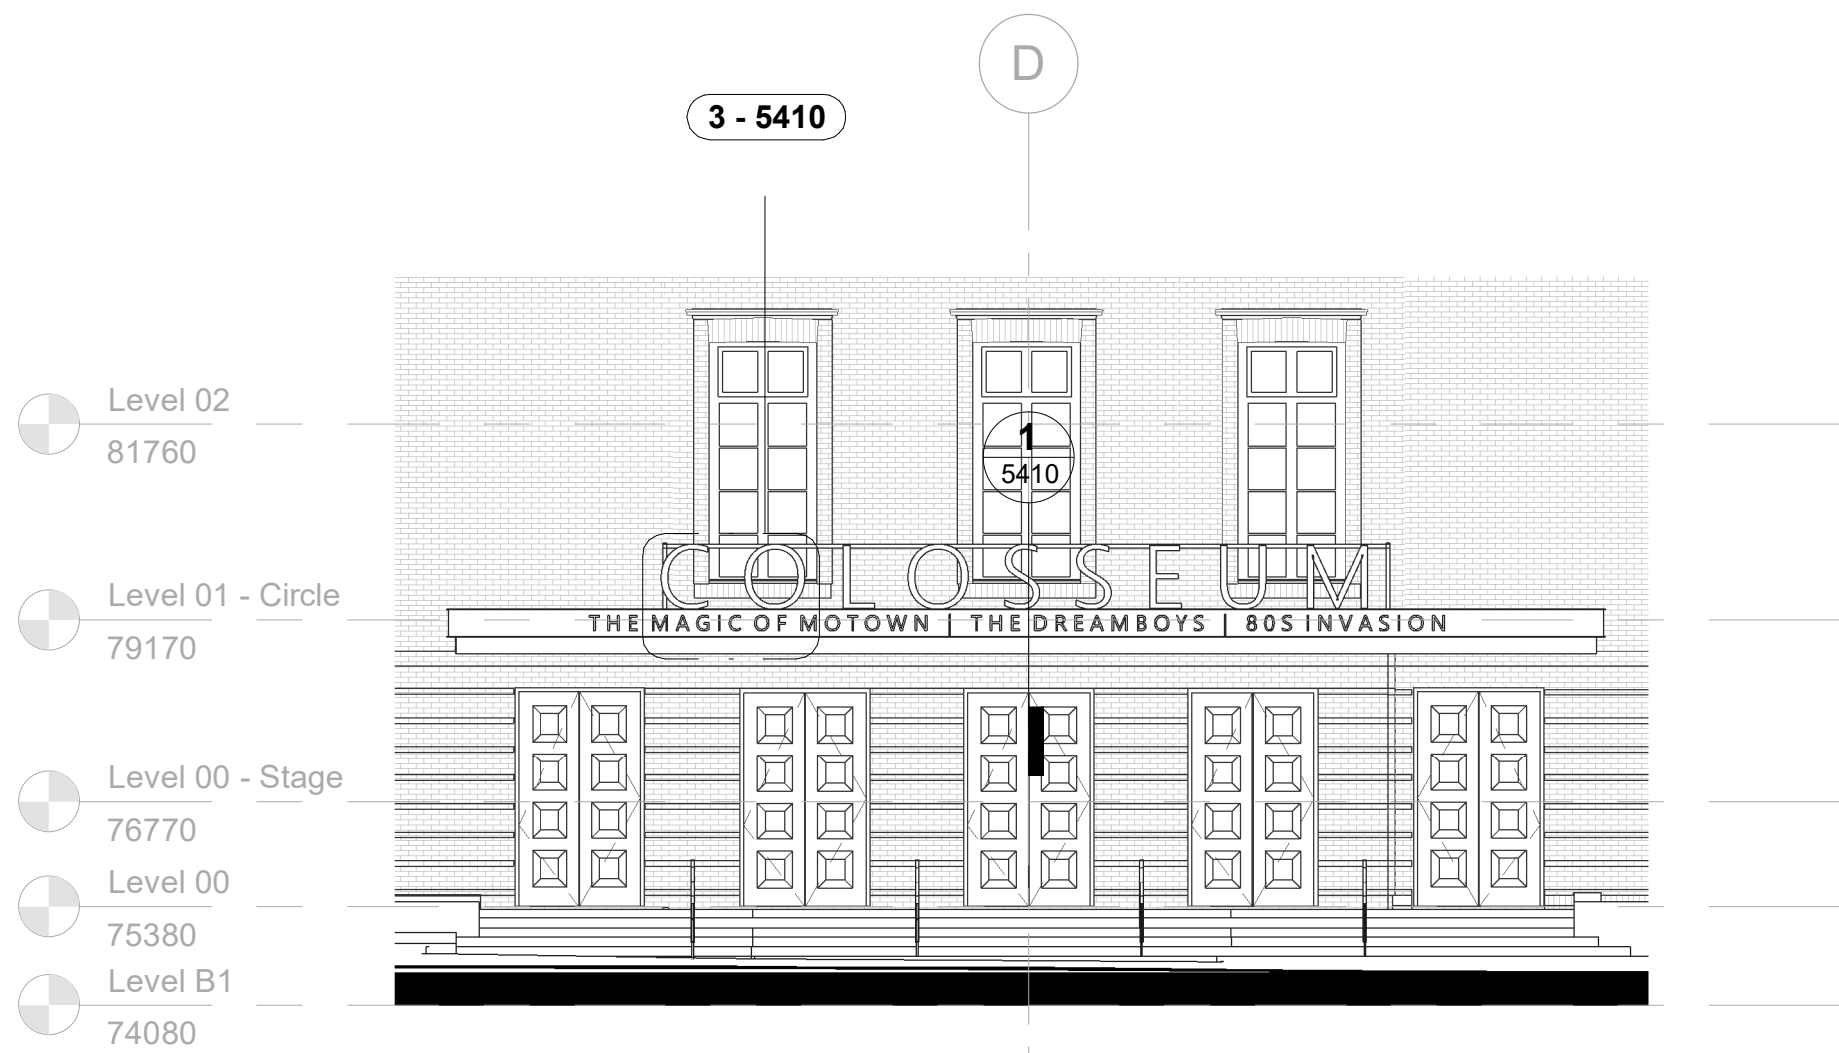

FelidenCleggBradleyStudios
LLP
Bath Office
Bath Brewery
Toll Bridge Road
Bath
BA1 7DE
t +44 1225 852545
e bath@fcbstudios.com

Rev	Status
P01	S2 Planning Submission
P02	S2 Planning Submission Update

Date
28/04/2022
16/05/2022

Job/Drawing No
WTHC-FCBS-COL-ZZ-DR-A-5410
Watford Town Hall
External-Signage-Canopy-Details

Revision
P02
Status
S2

Scale As indicated@A1
Date Checked Checker
FCBS project no 2044

Do not scale All dimensions to be checked on site