


North proposed


West proposed

EXISTING WORK RETAINED

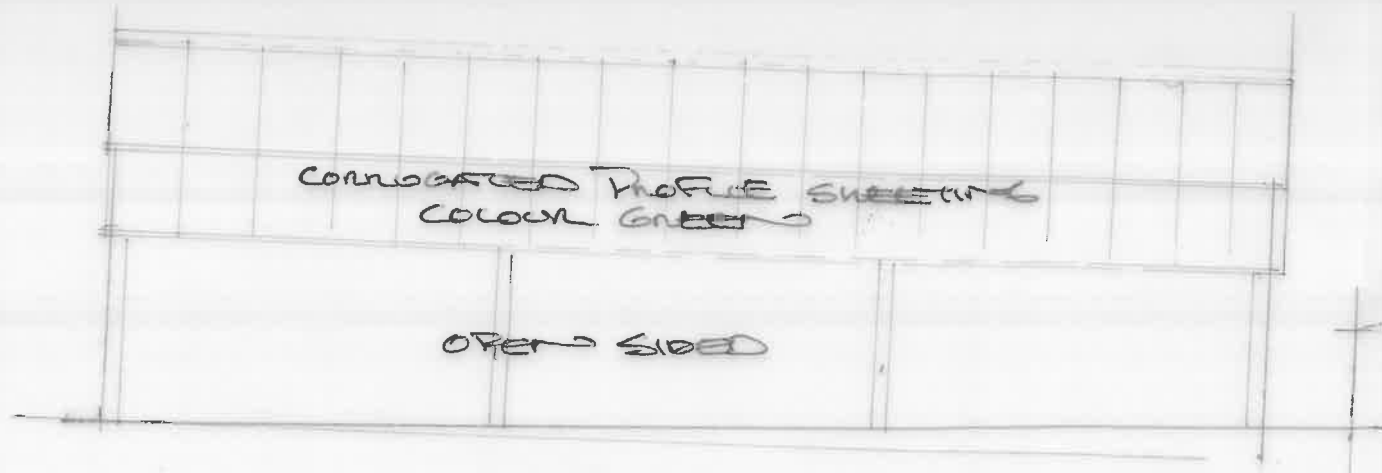

CORRUGATED PROFILE SHEETING
COLOUR GREEN

OPEN SIDED

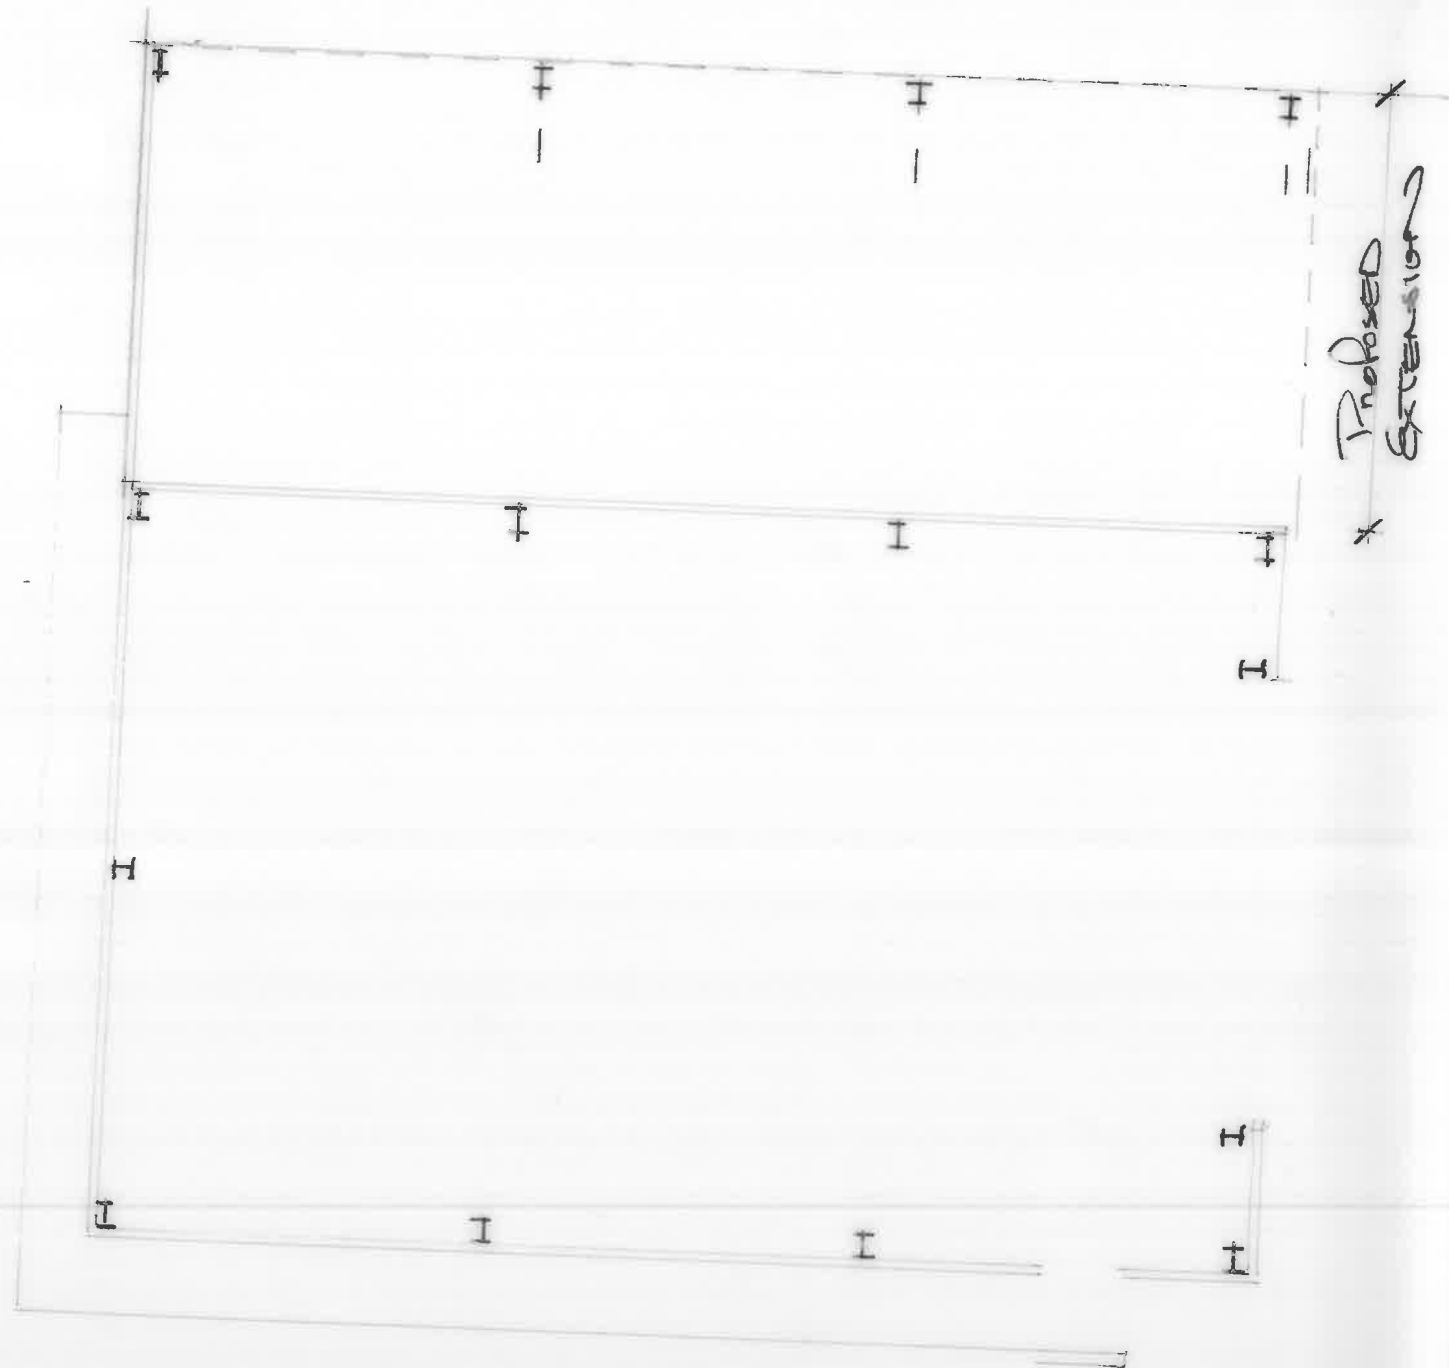

Proposed Extension

Mr & Mrs Yung
Marae Barn
St Germans

Proposed
extended store
scale 1/100 March "2022"

3886/4



THE OLD CHAPEL
CHAPEL ROW
WIDEGATES
LOOE
CORNWALL
PL13 1QB

TEL: 01503 240748

FAX: 01503 240939

E-MAIL:
ADMIN@AHTDESIGN.CO.UK

WWW:
AHTDESIGN.CO.UK