





EXISTING ELEVATION 3

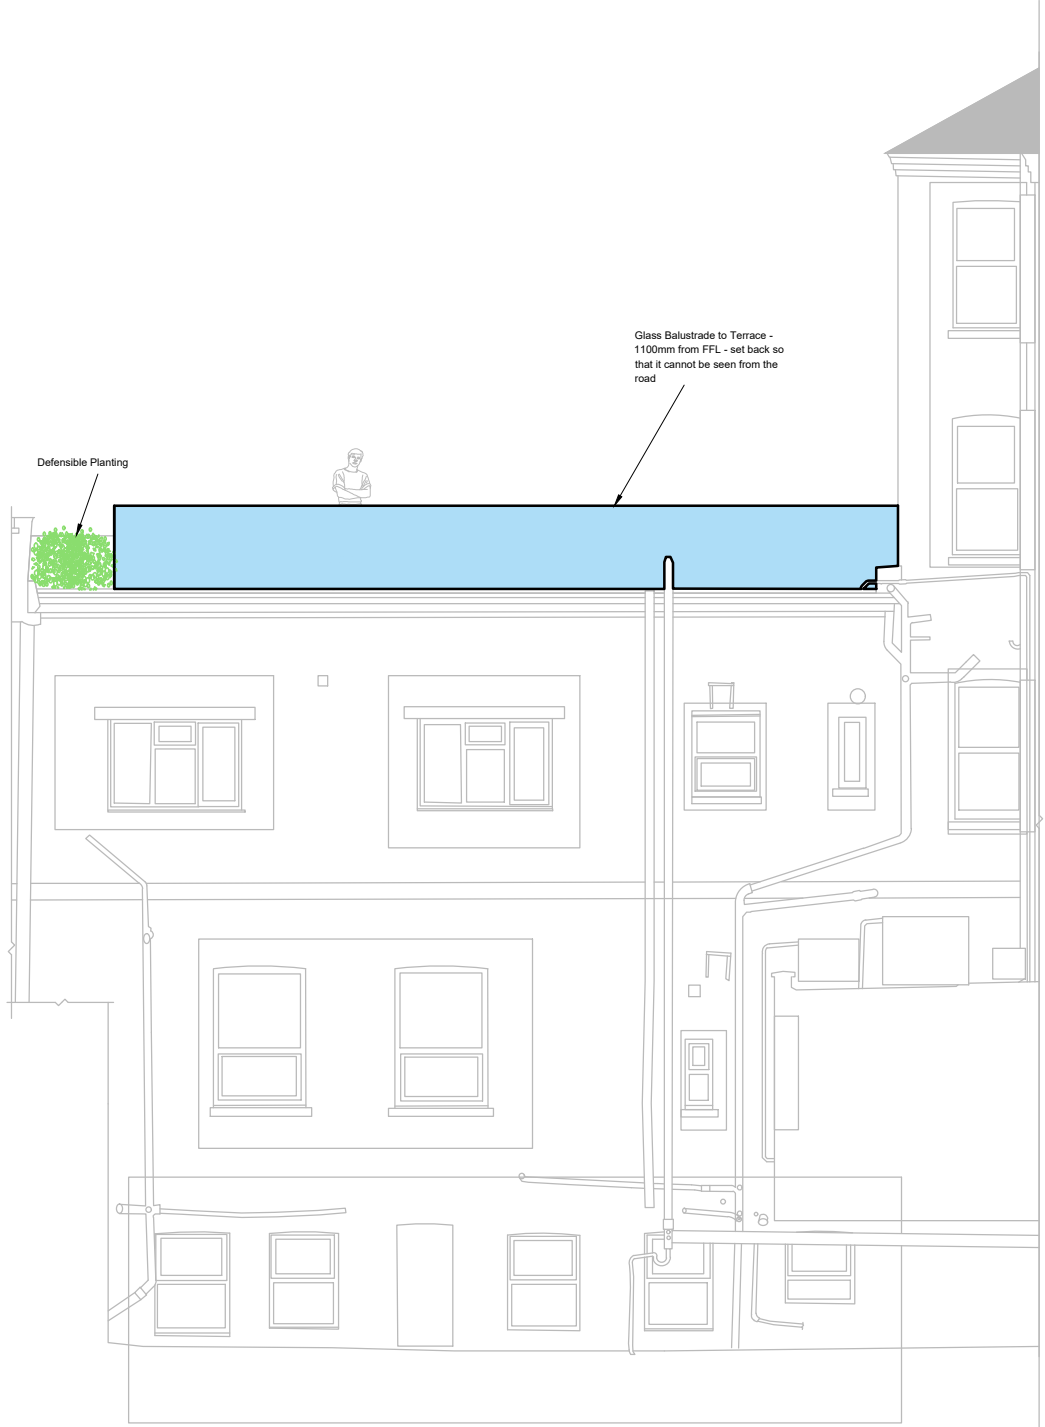


PROPOSED ELEVATION 3



EXISTING ELEVATION 4

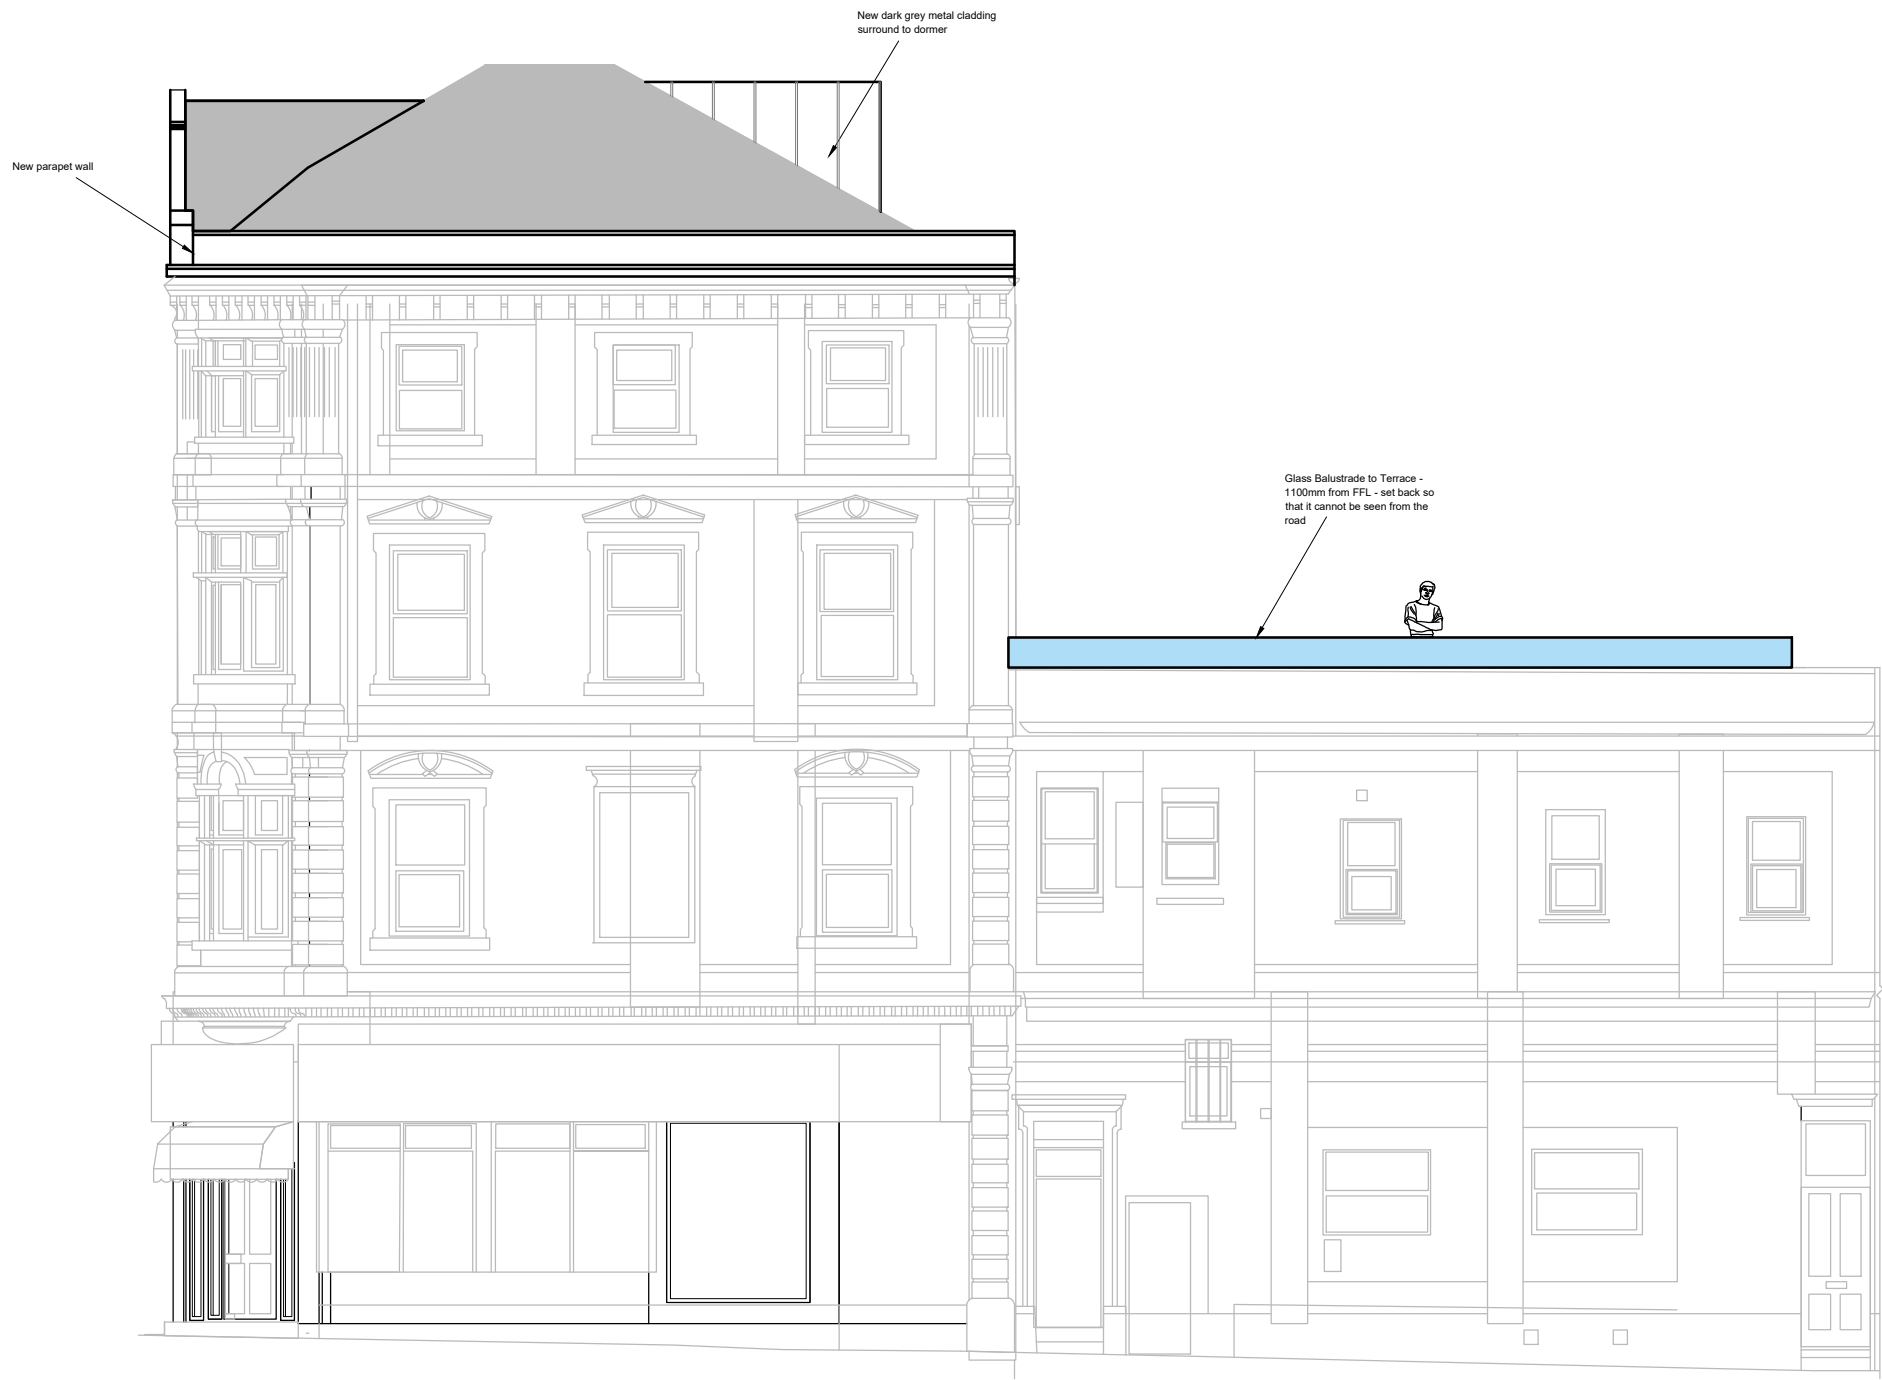

PROPOSED ELEVATION 4

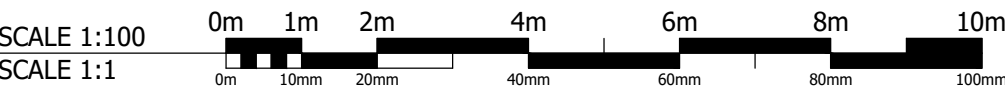

NOTES

1. These plans are subject to Planning and Building Regulations Approval or any other statute to be before the relevant authorities.

2. Changes to the plans and specifications are subject to the client's approval and are subject to a separate agreement between the client and the architect.

3. All dimensions are given in millimeters.

4. All dimensions are given in millimeters.

5. All dimensions are given in millimeters.

6. All dimensions are given in millimeters.

7. These drawings should be read in conjunction with the relevant Construction Specification published by the client.

LEGEND:

Boundary Line

Demolished walls:

7N dense blockwork

Studwork

Lightweight blockwork

Facing brickwork

FD30 - Fire Door with intumescent strip

MOE

MEANS OF ESCAPE WINDOW - SEE SPECIFICATION FOR DETAILS

SMOKE/HEAT DETECTOR

CONTRACTOR IS RESPONSIBLE FOR ALL DESIGN AND INSTALLATION OF TEMPORARY WORKS ON SITE. ALL DIMENSIONS TO BE CHECKED ON SITE BY THE STEEL WORK CONTRACTOR PRIOR TO FABRICATION AND ERECTION. CLIENT TO ENSURE ALL PARTY WALL AGREEMENTS ARE IN PLACE.

PLANNING

REV.	DESCRIPTION	BY	APP.
1	11/03/2022		

7 Prescott Place  
London  
SW4 6BS  
0203 189 1619  
info@aurahomes.co.uk  
www.aurahomes.co.uk

© 2017  
ALL RIGHTS RESERVED

CLIENT: Mohammed Rattansay

PROJECT: 48-51 Cornhill Church Street  
London  
SE1 8TE

DATE: 17/03/2022

SCALE: 1:100@A1

TITLE: ELEVATIONS

JOB	DRAWING	REVISION
20318	PL-08	-