

PROPOSED BRASS SIGN HUNG FROM SOFFIT. APERTURE CUT BACK HALO ILLUMINATED. FRAMEWORK FOR SIGN TO BE POWDERCOATED SAME RAL AS VENTS. TBC ONSITE FROM: CREATIVE SIGN MAKERS. TEL: 07739796898


PROPOSED MENU BOX. RAW BRASS FINISH. INTERNALLY ILLUMINATED. FROM: CREATIVE SIGN MAKERS TEL: 07739796898

PROPOSED 5X IP65 WALL LIGHT. SPECIFICATION TBC


PROPOSED SIGNAGE FASCIA ELEVATION
SCALE 1:50



PROPOSED FASCIA SIGNAGE
SCALE 1:10

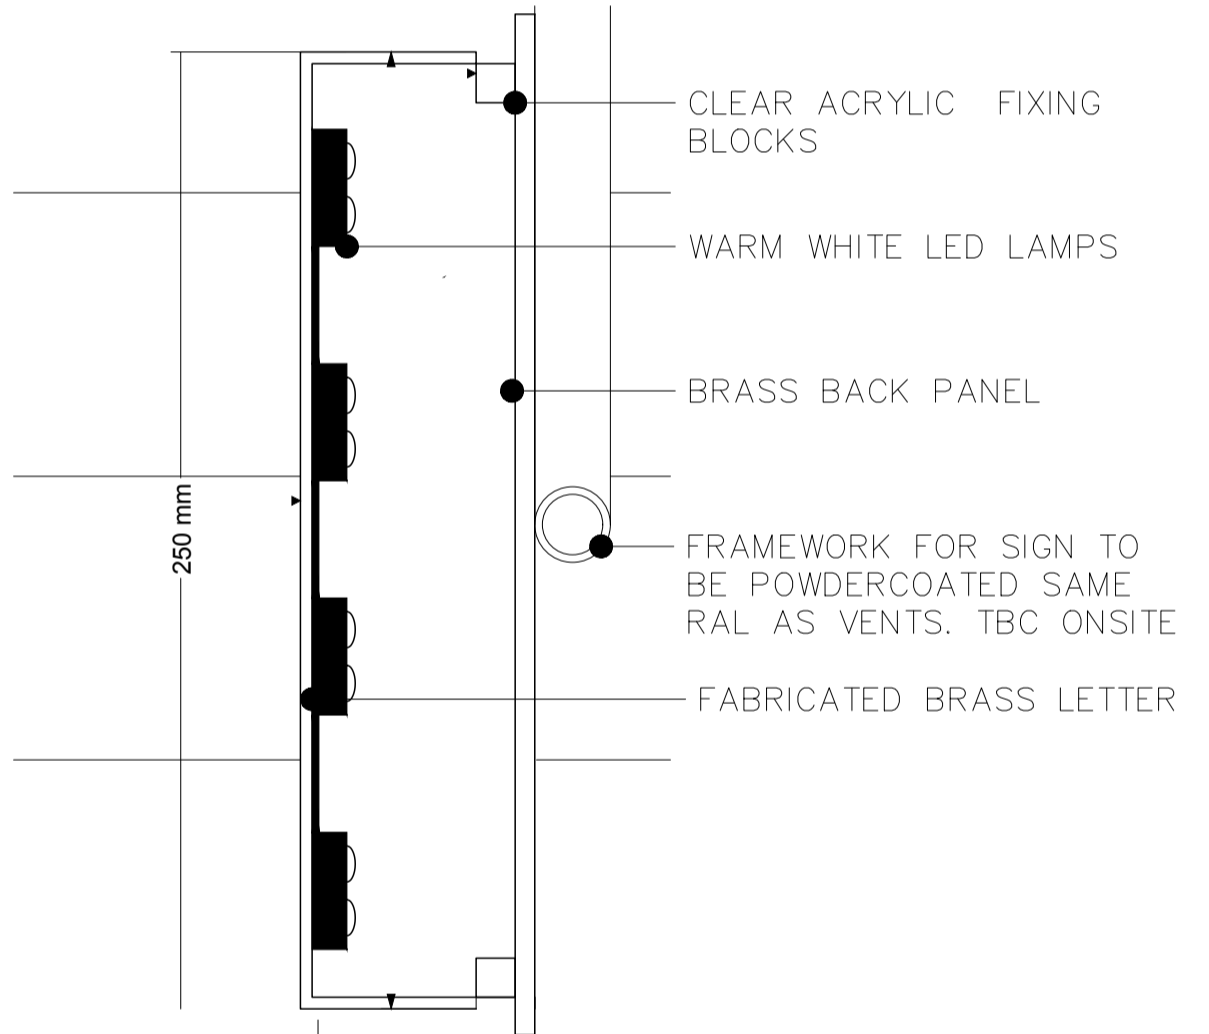


PROPOSED FASCIA SIGNAGE SECTION
SCALE 1:5

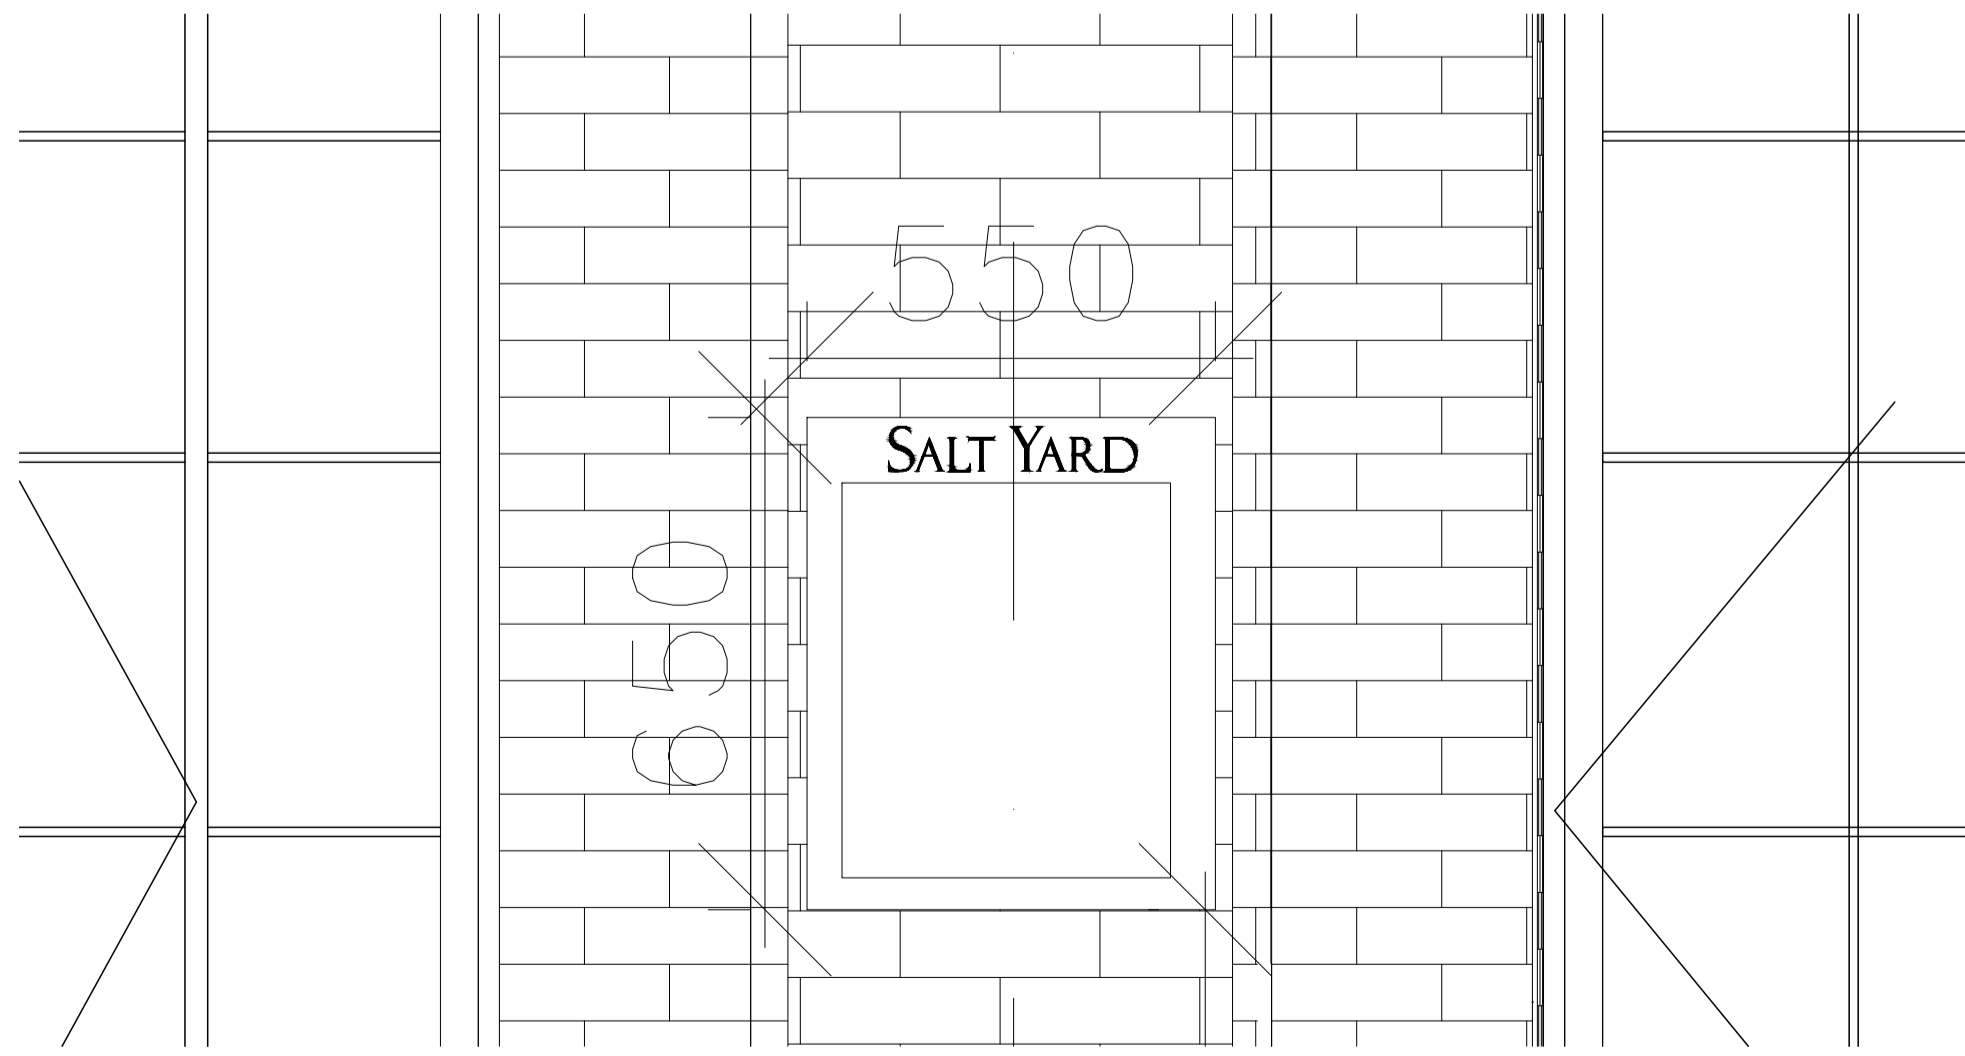


PROPOSED MENU BOX
SCALE 1:10

PROPOSED SIGNAGE
SCALE AS SHOWN

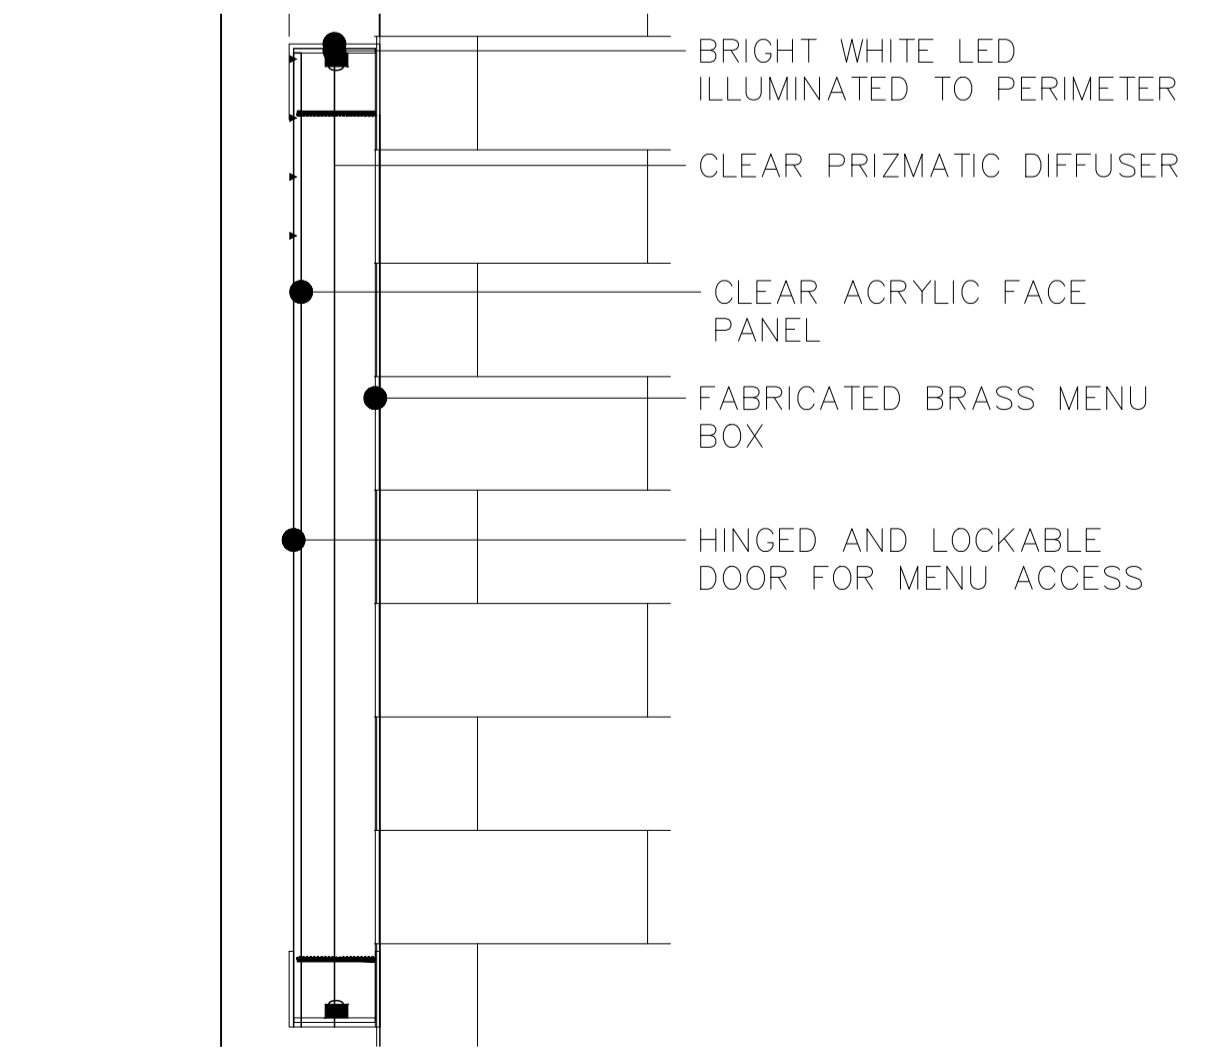

PROPOSED MENU BOX SECTION
SCALE 1:5

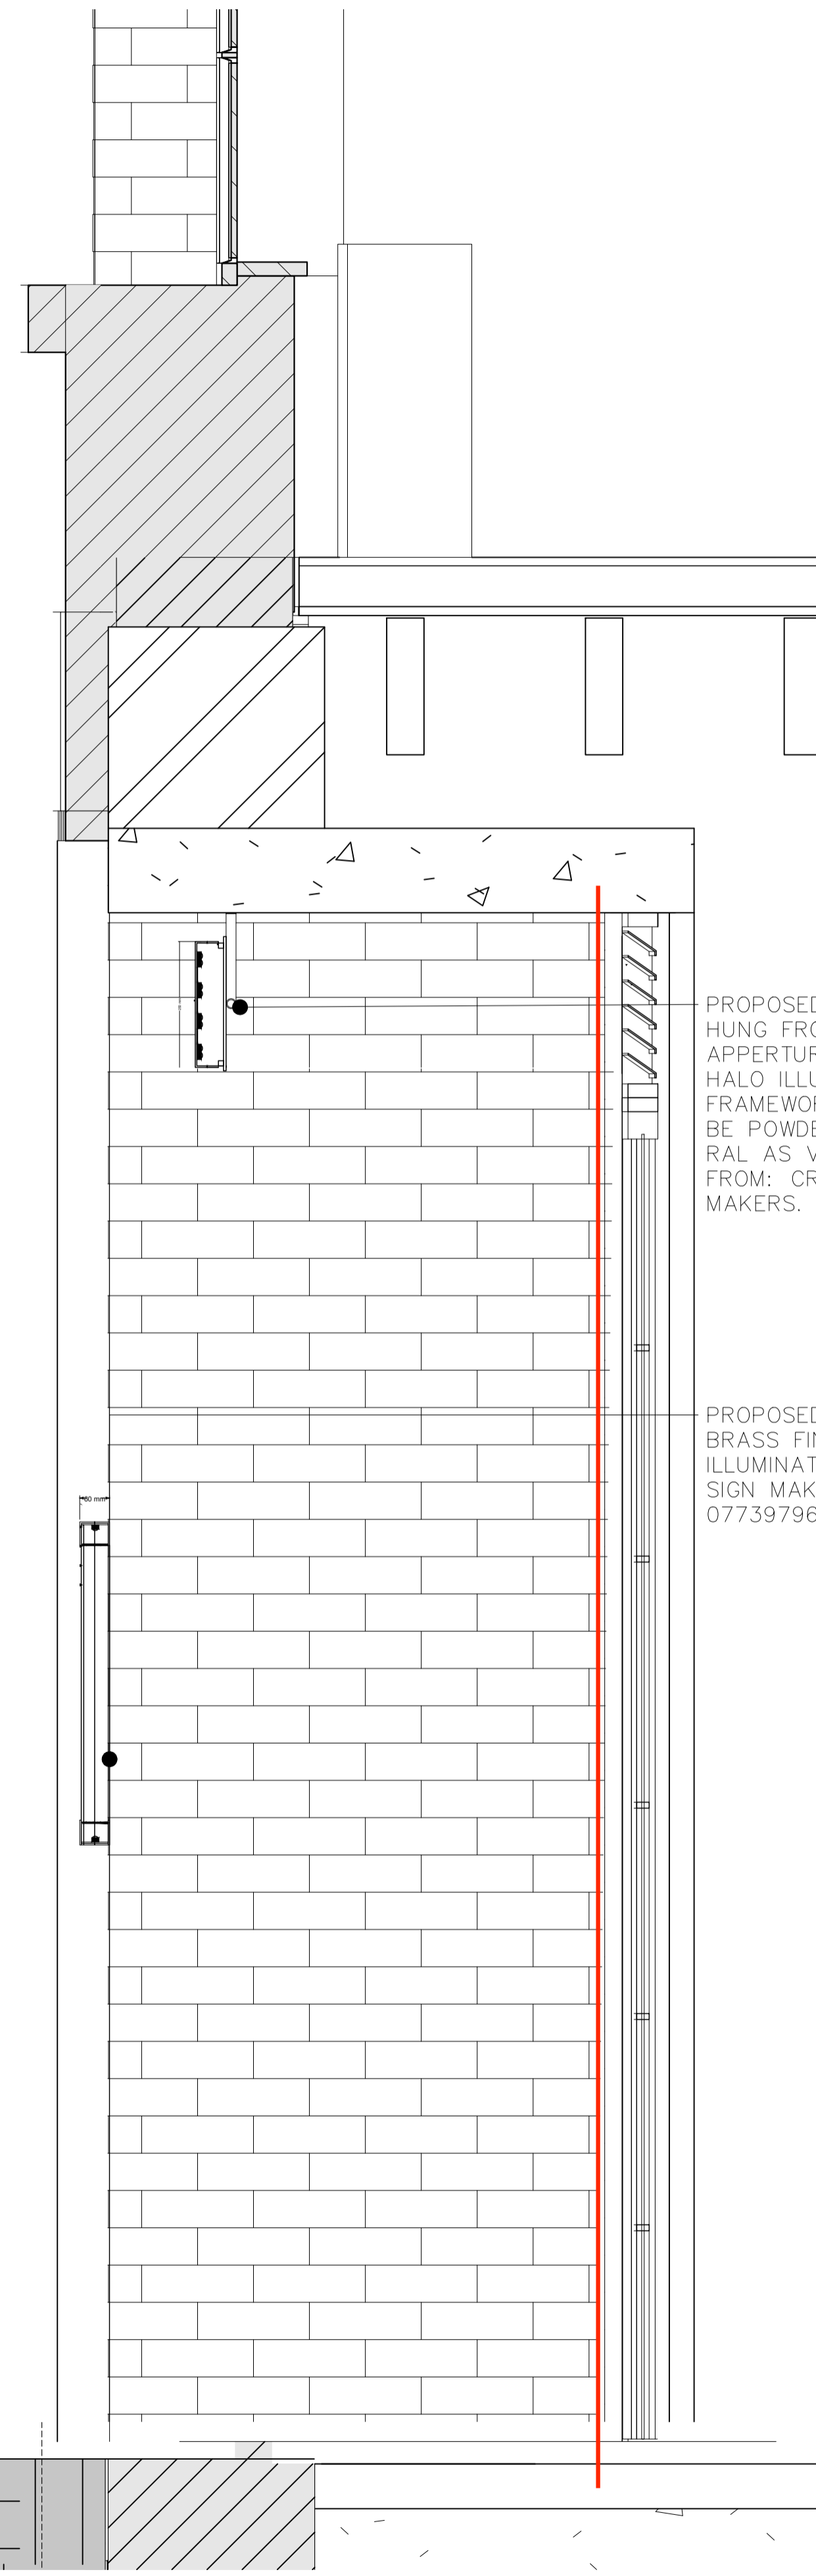

PROPOSED BRASS SIGN HUNG FROM SOFFIT. APERTURE CUT BACK HALO ILLUMINATED. FRAMEWORK FOR SIGN TO BE POWDERCOATED SAME RAL AS VENTS. TBC ONSITE FROM: CREATIVE SIGN MAKERS. TEL: 07739796898

PROPOSED MENU BOX. RAW BRASS FINISH. INTERNALLY ILLUMINATED. FROM: CREATIVE SIGN MAKERS TEL: 07739796898

PROPOSED FASCIA SECTION
SCALE 1:10

DISCLAIMER
 USE ONLY WRITTEN OR CALCULATED DIMENSIONS. DO NOT SCALE. THIS DRAWING MUST ONLY BE USED FOR THE PURPOSE INTENDED. ALL DIMENSIONS MUST BE CONFIRMED ON SITE.
 THIS DRAWING IS DESIGN INTENT ONLY AND IS NOT INTENDED FOR USE IN MANUFACTURE.
 ALL DRAWINGS ARE TO BE READ IN CONJUNCTION WITH RELEVANT SPECIALIST DRAWINGS.
 ALL DRAWINGS ARE SUBJECT TO APPROVAL OF BUILDING CONTROL.
 ANY DISCREPANCIES OR DISCREPANCIES BETWEEN ALL DRAWINGS ISSUED MUST BE DRAWN TO THE ATTENTION OF THE DESIGNER FOR CLARIFICATION.
 THIS DRAWING MUST BE READ IN CONJUNCTION WITH ALL OTHER RELATED DRAWINGS AND DOCUMENTATION IT IS THE CONTRACTOR'S RESPONSIBILITY TO ENSURE FULL COMPLIANCE WITH THE BUILDING REGULATIONS.
 ALL DRAWINGS WHERE REQUIRED ARE SUBJECT TO THE APPROVAL OF A STRUCTURAL ENGINEER. THE RESPONSIBLE STRUCTURAL ENGINEER TO PROVIDE APPROPRIATE CALCULATIONS AND DETAILS.
 THIS DRAWING IS COPYRIGHT AND NO PART OF IT MAY BE REPRODUCED WITHOUT WRITTEN PERMISSION OF THE DESIGNER.
 MATERIALS NOT IN CONFORMANCE WITH RELEVANT BRITISH OR EUROPEAN STANDARDS / CODES OF PRACTICE OR NATIONALS AND/AND TO BE DELEGATED TO HEALTH & SAFETY MUST NOT BE USED OR SPECIFIED IN THIS PROJECT.
 THIS DRAWING AND THE DETAILS THEREON DO NOT CONSTITUTE AN INSTRUCTION.

client
MR NICK PRING

job title
SALT YARD BORO
HIBERNIA HOUSE,
14 WINCHESTER WALK,
LONDON
E1 9AG

drawing title
PROPOSED SIGNAGE DETAIL
DRAWING

scale © A1

date APR 2022 drawn by

drg. no.
NP_SYB1065/31

PHONE 07766883798
 W: WWW.COLLECTIVE-DESIGN.CO.UK
 E: SIMON@COLLECTIVE-DESIGN.CO.UK
 A: BALTIC 39
 39 HIGH BRIDGE STREET
 NEWCASTLE UPON TYNE
 NE1 1EW

