

EMSCOTE ROAD.


PAVEMENT.

98



96

PARKING.

94

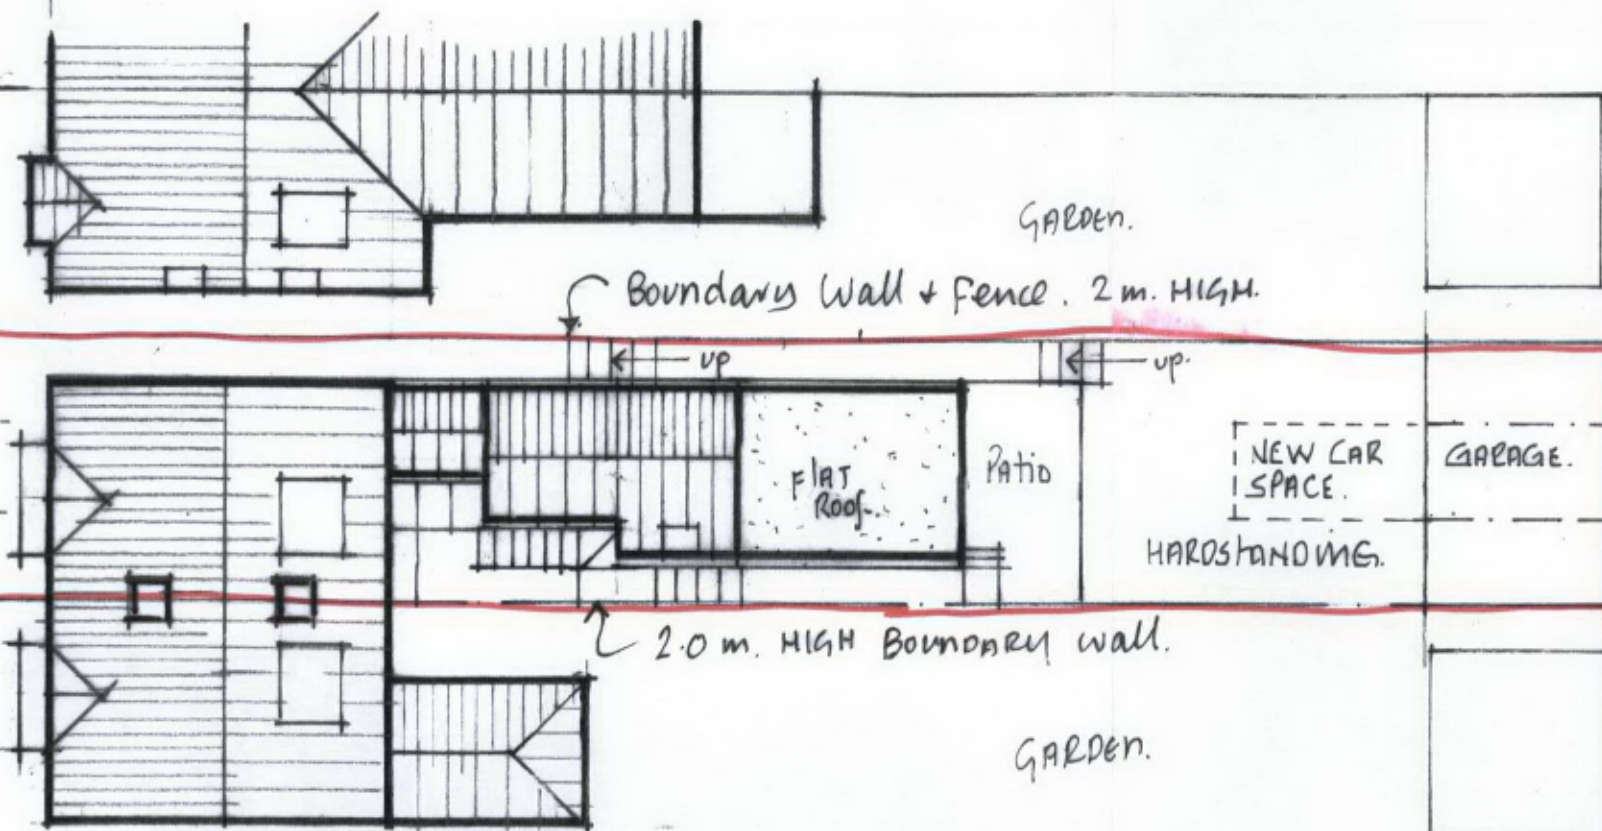

SITE ~ BLOCK PLAN 1:200

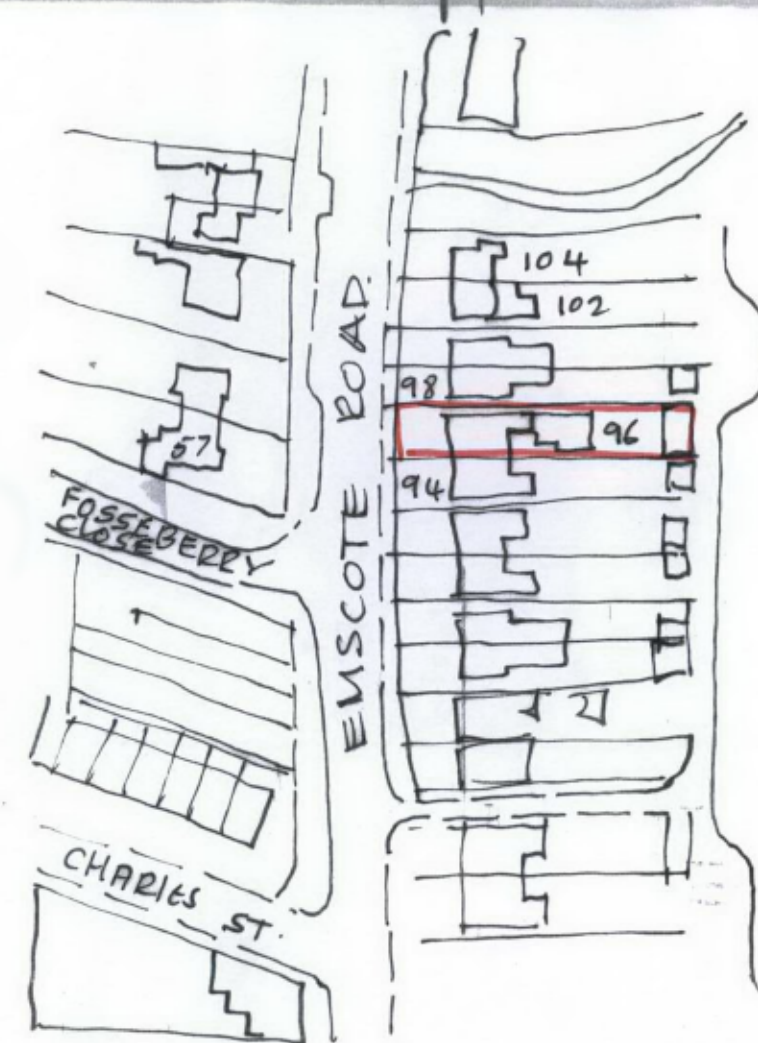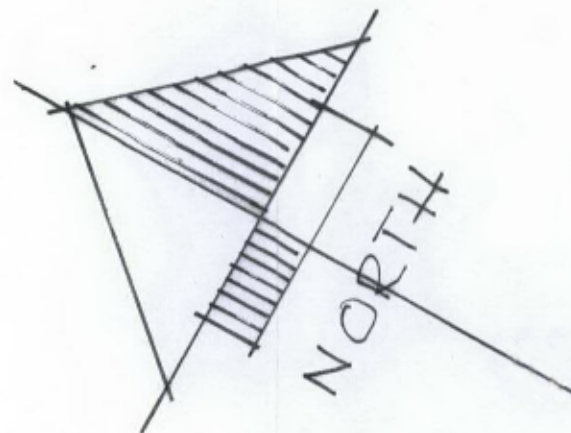

LOCATION PLAN 1:1250

Site Area = 0.045 Hect.

AUSTIN GUEST HOUSE, 96 EMSCOTE ROAD  
WARWICK CV34 5QL

Date: Apr 2022

Scale 1:200 1:1250