

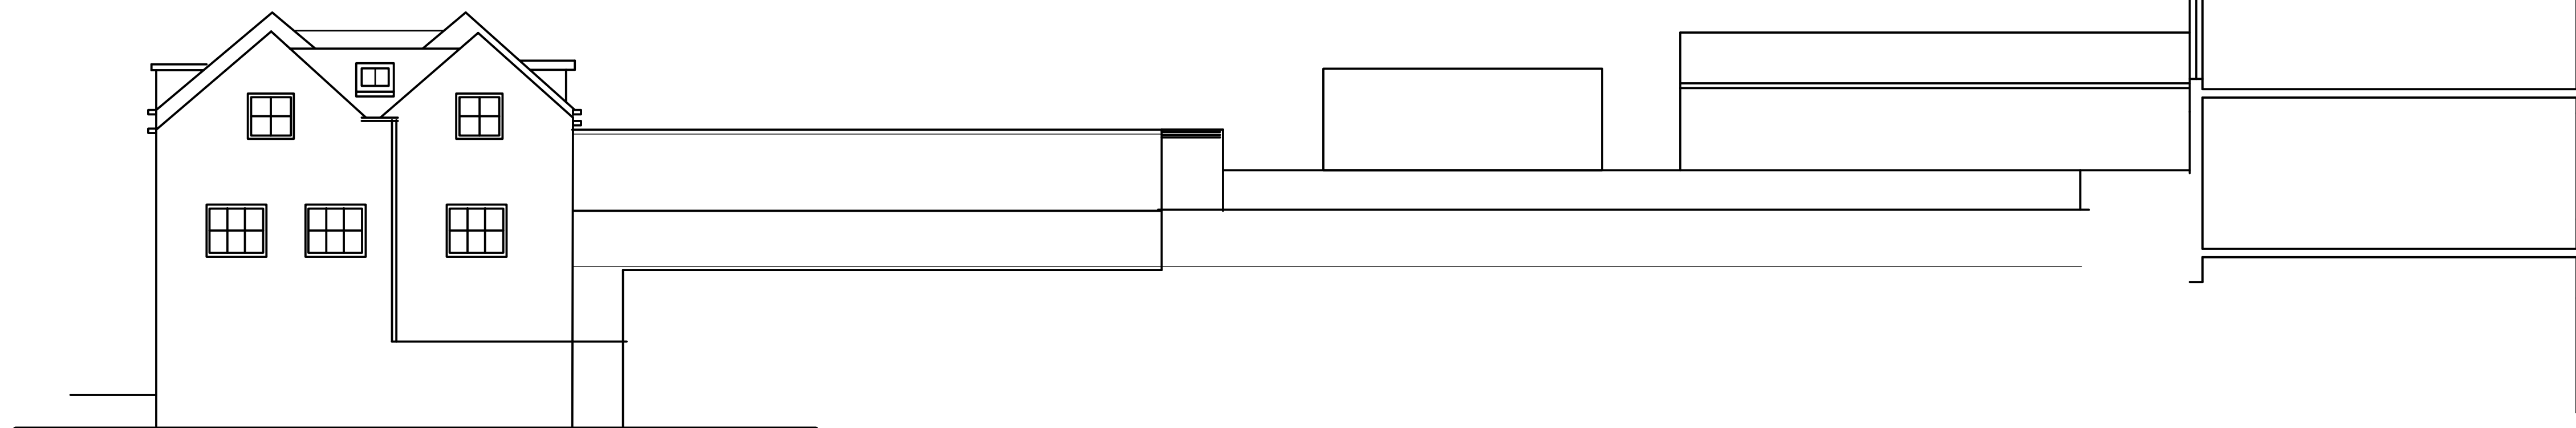
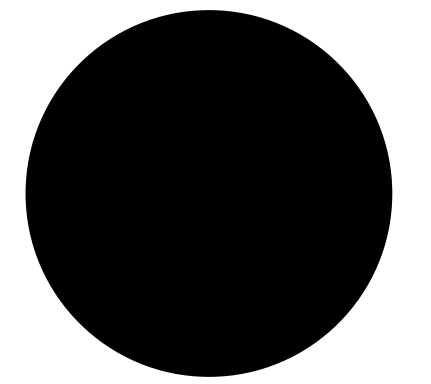
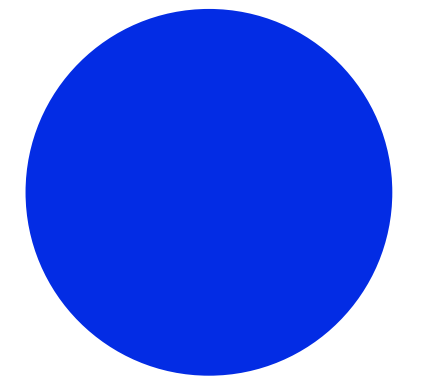


existing north elevation

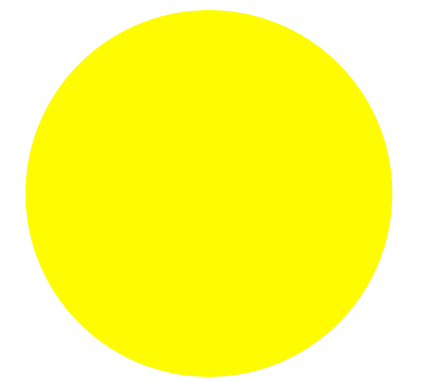


existing south elevation

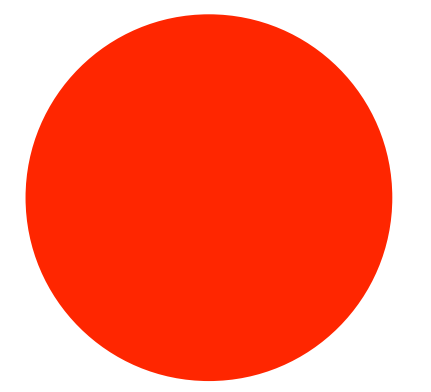

melanie  
dearing  
architects



existing bedford street elevation

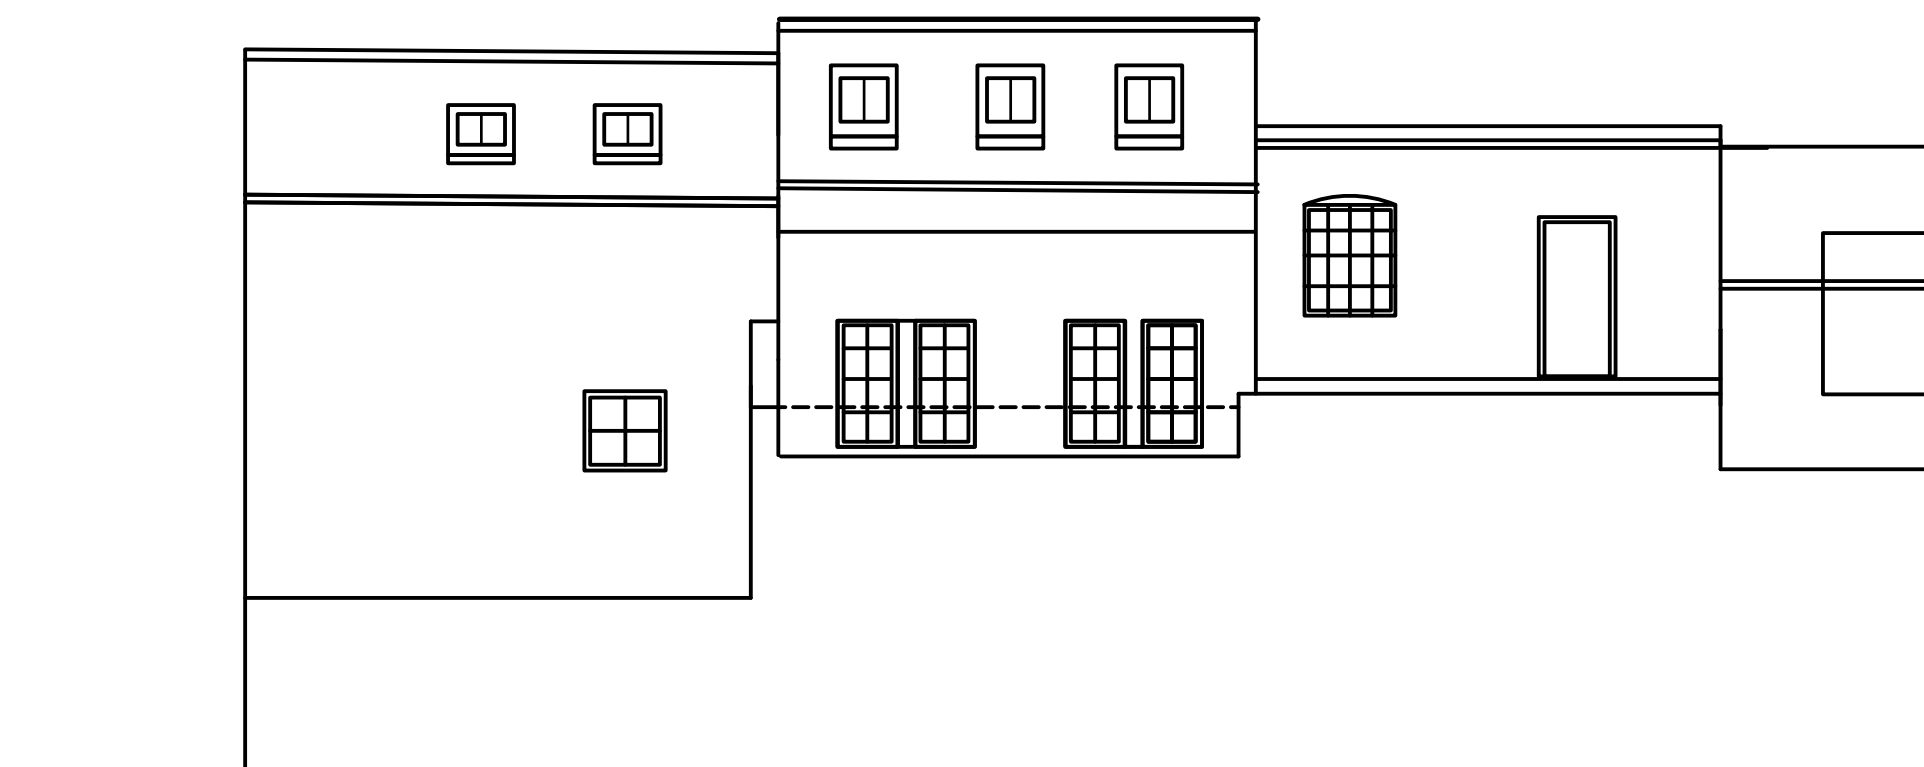

existing inner back elevation

scale  
1/100 @ A1  
1/200 @ A3

EXISTING  
ELEVATIONS

603

create 3 new flats 61 Bedford St Leamington Spa

