



third floor plans

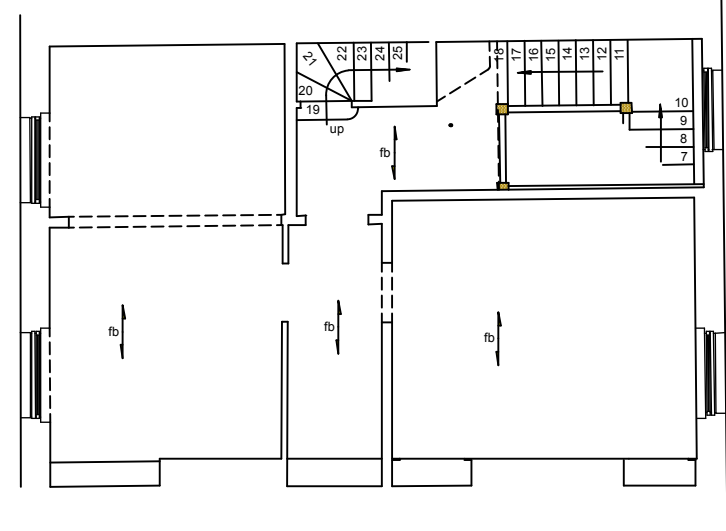


second floor plans

FIRST FLOOR PLAN

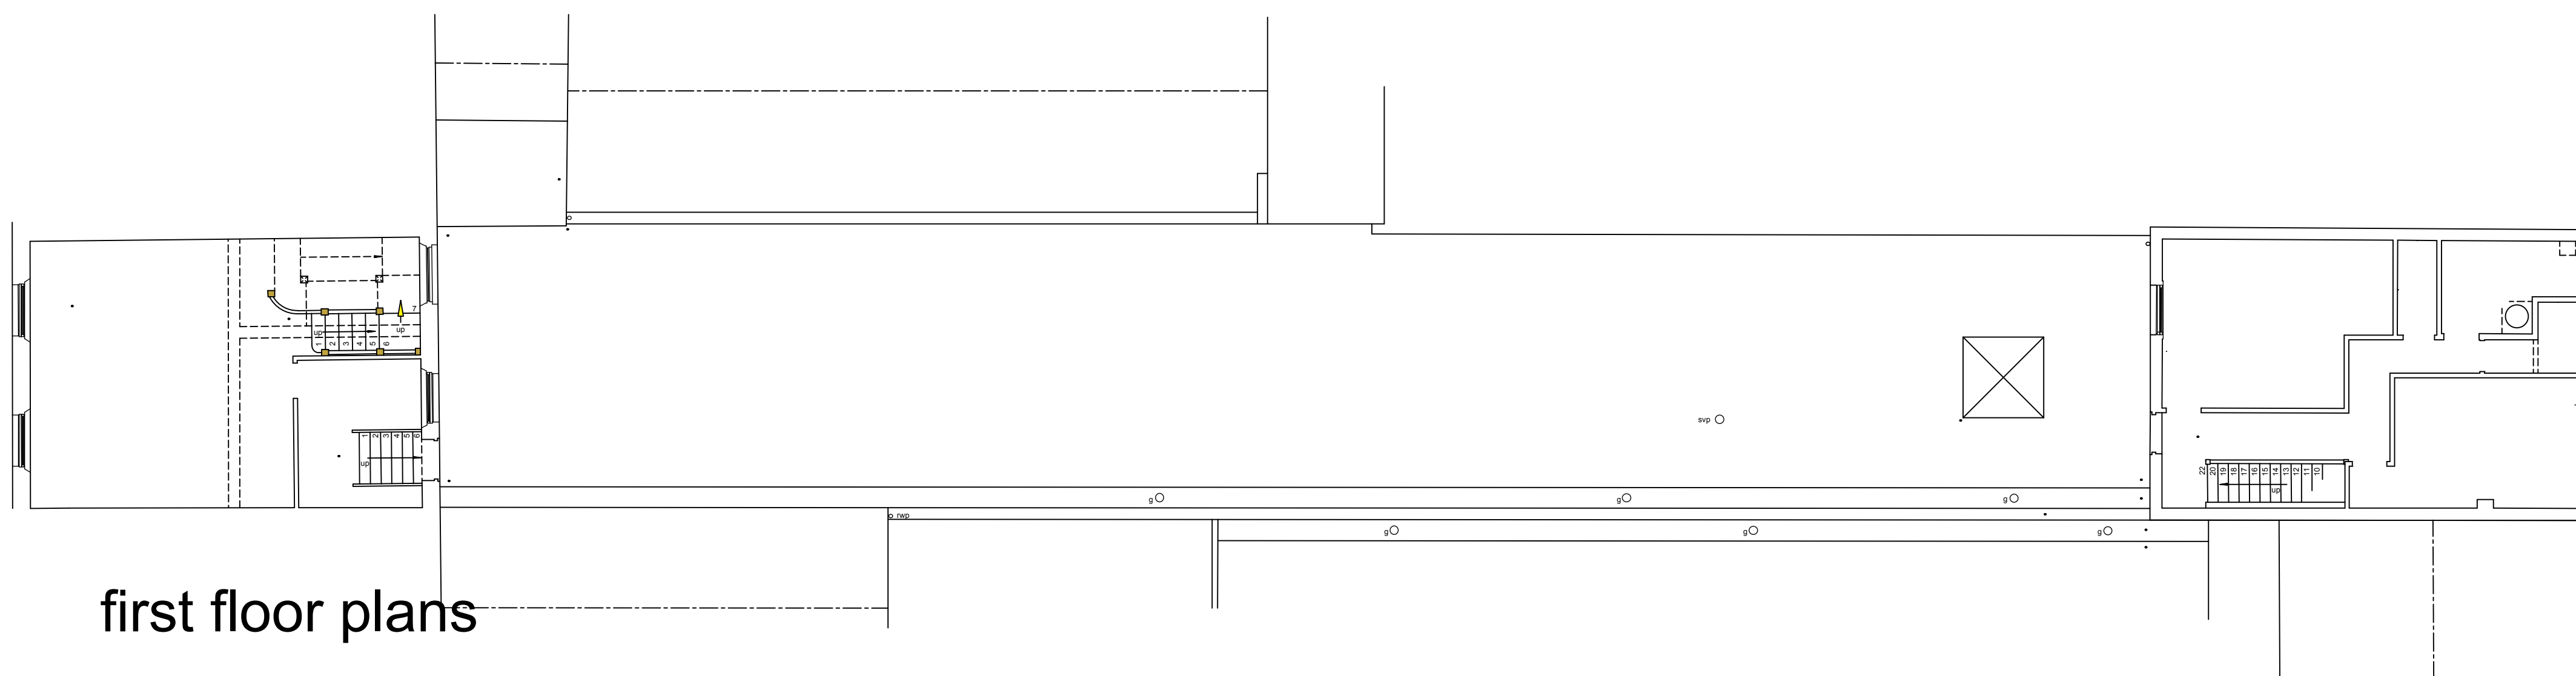

first floor plans

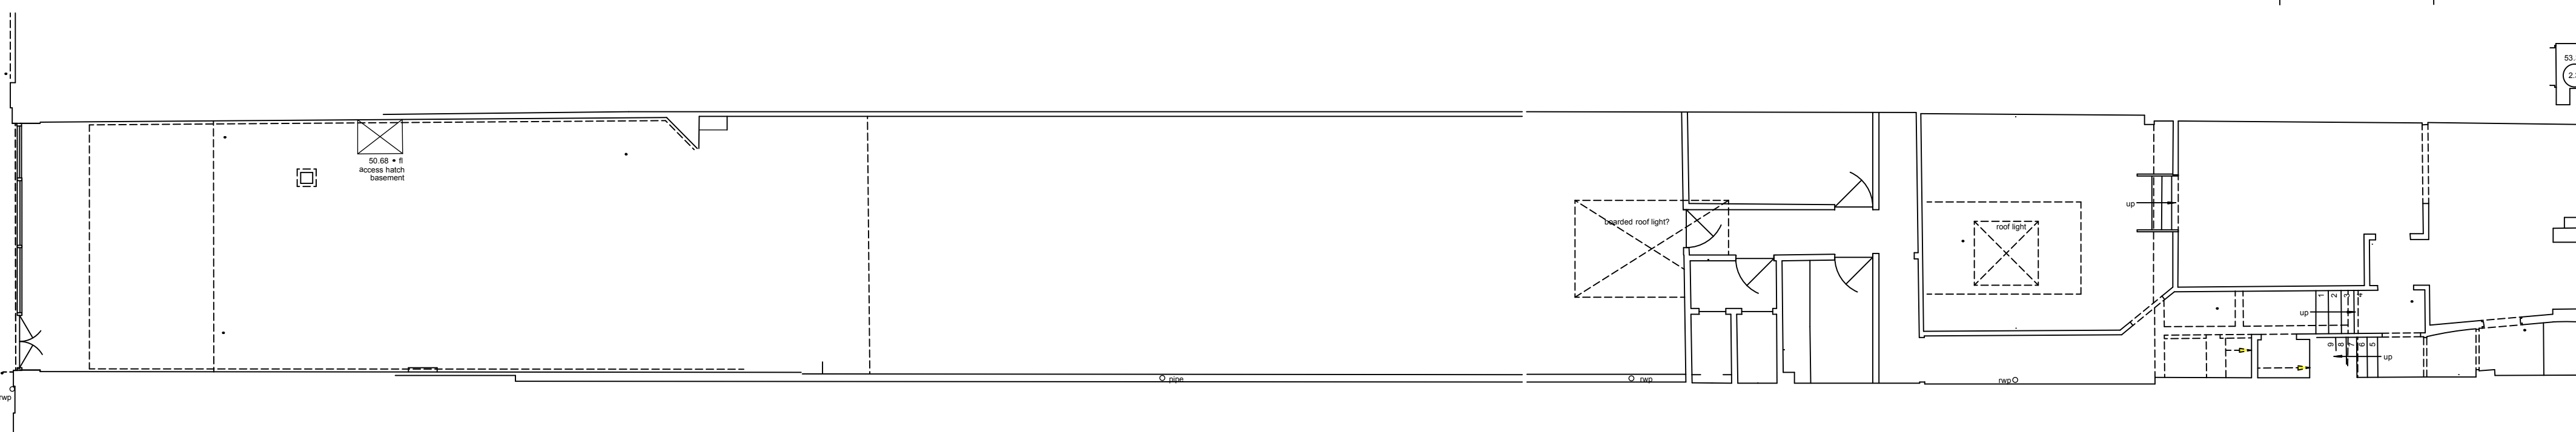

ground floor plans

The Parade

melanie  
dearing  
architects

Bedford Street

scale  
1/100 @ A1  
1/200 @ A3

existing  
floor  
plans

create 3 new flats 61 Bedford St Leamington Spa

601