




third floor plans

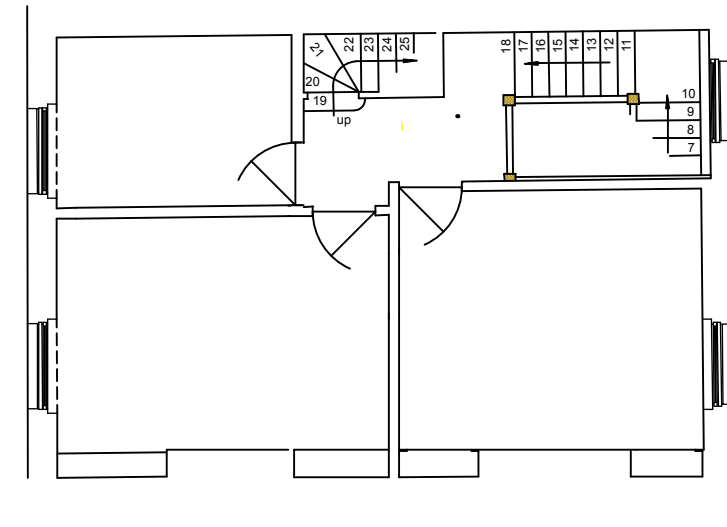

second floor plans

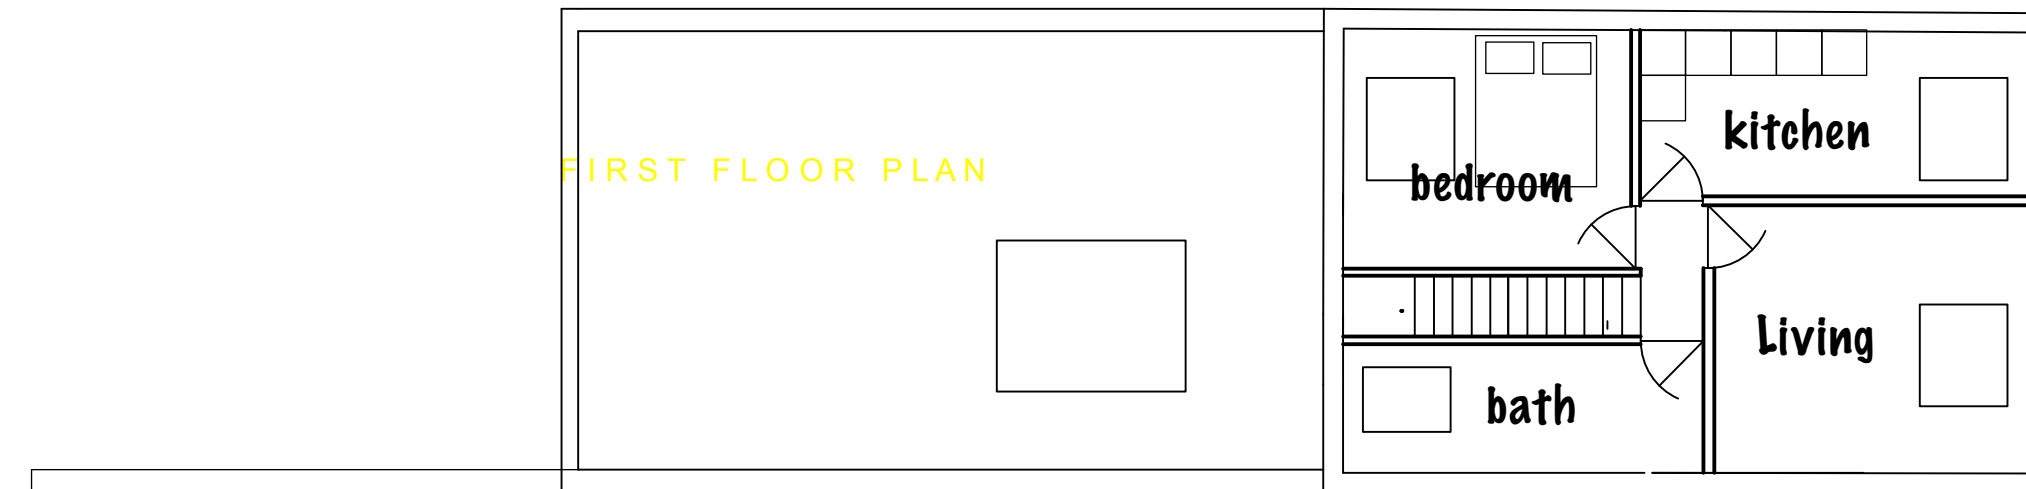


flat3
50sqm

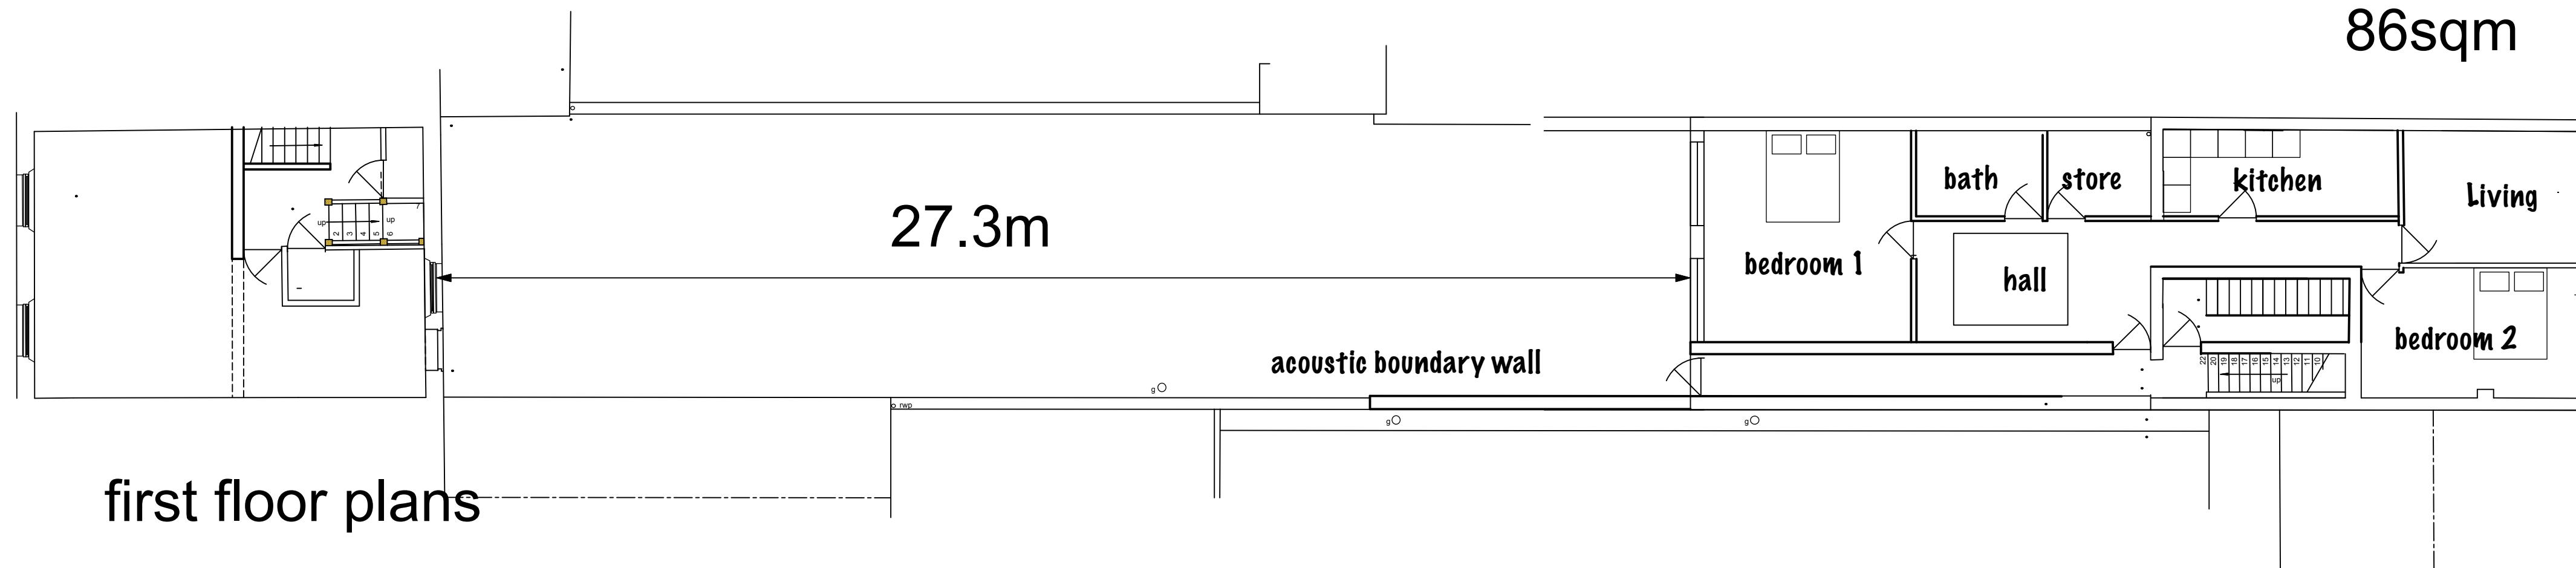

flat 2
86sqm

first floor plans

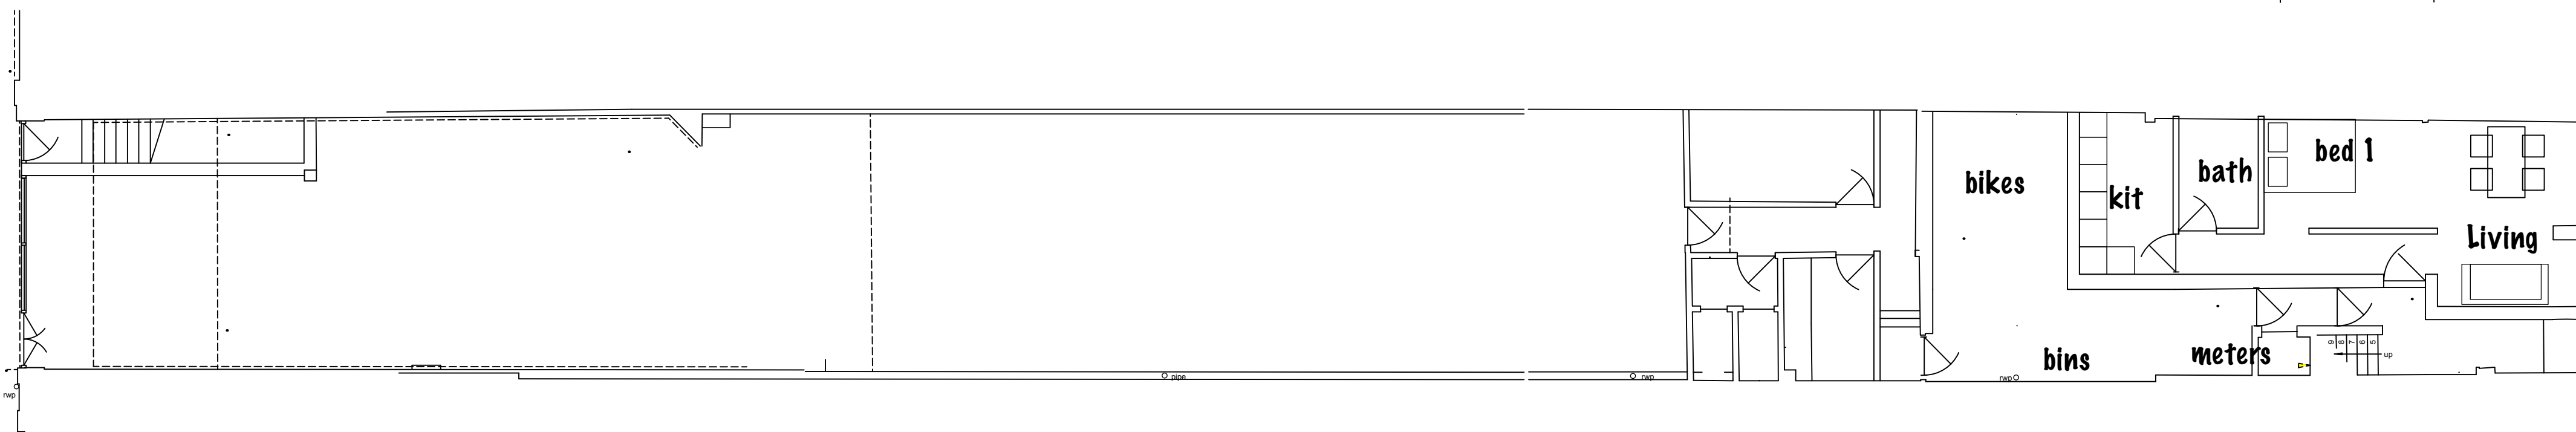





studio 1
40sqm

ground floor plans

The Parade

BEDFORD STREET

Bedford Street

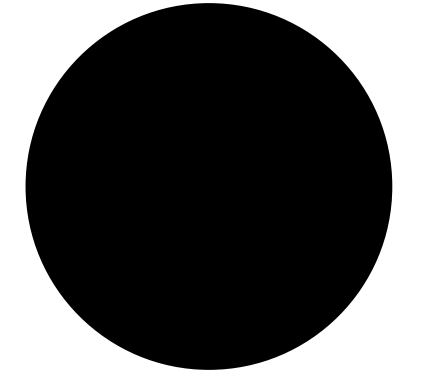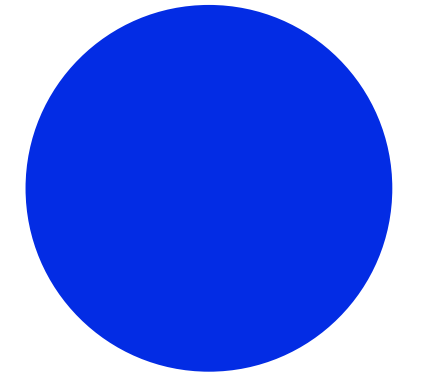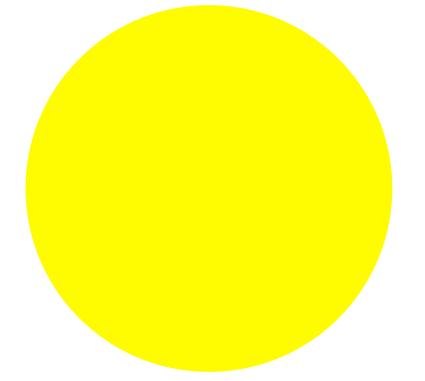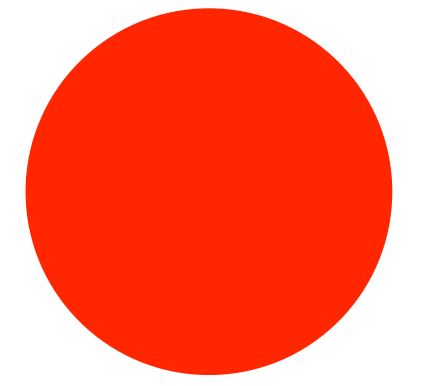

melanie
dearing
architects

scale
1/100 @ A1
1/200 @ A3

proposed
floor
plans

create 3 new flats 61 Bedford St Leamington Spa

602