



existing north elevation

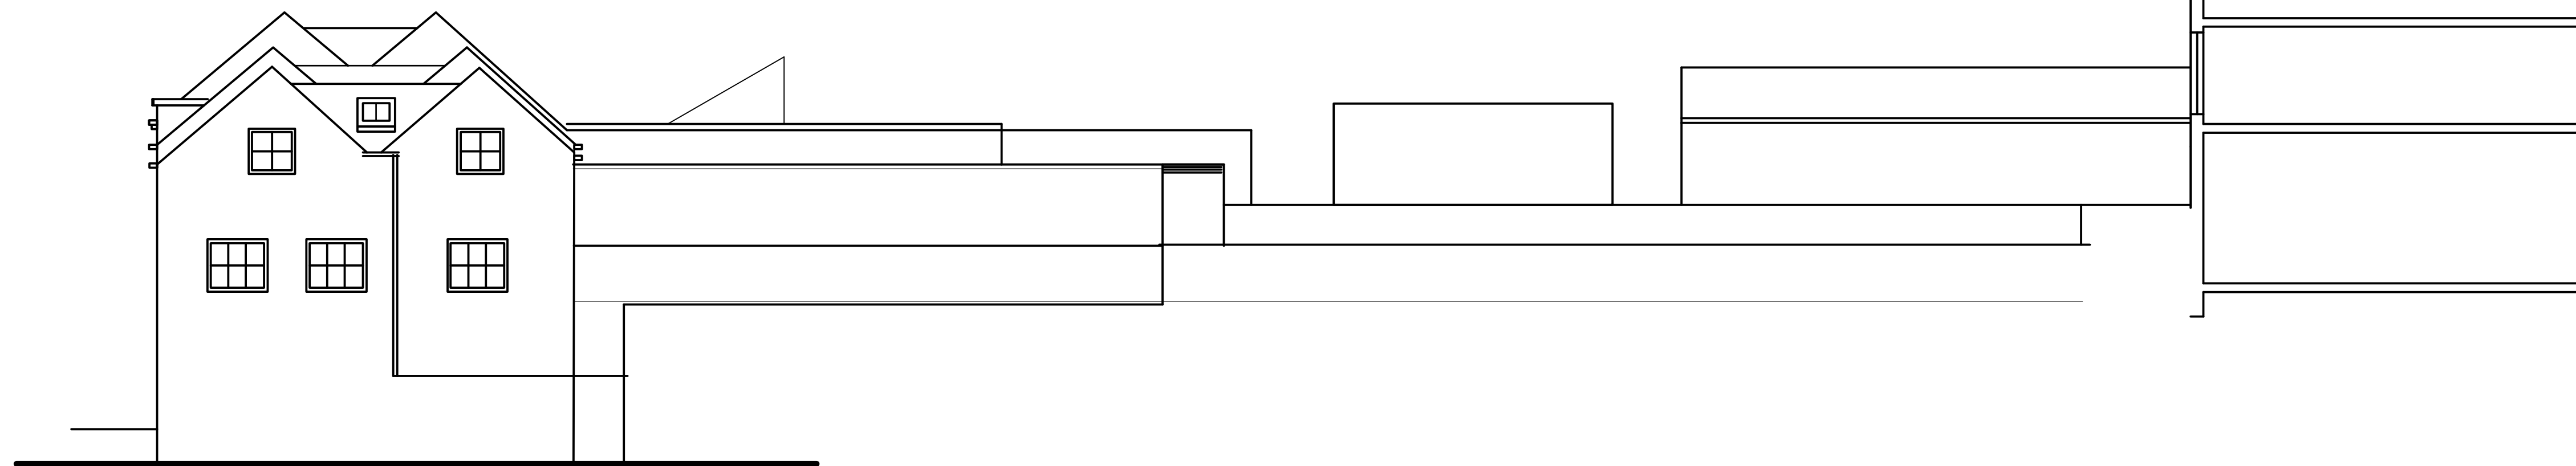





existing south elevation



existing bedford street elevation

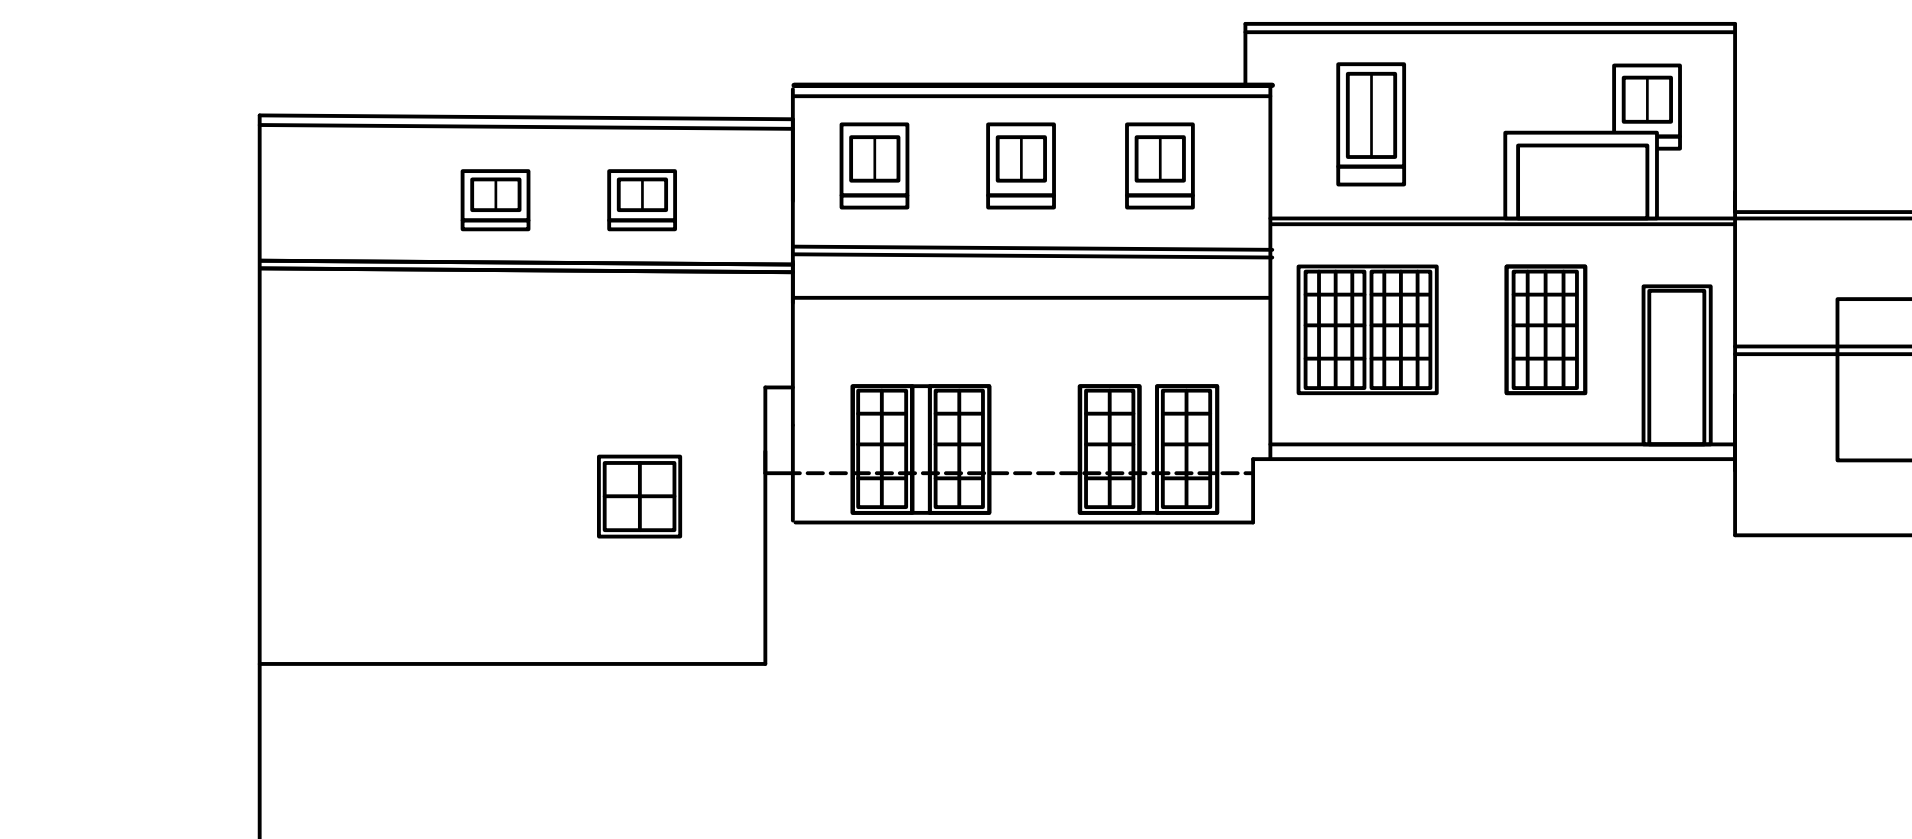

existing inner back elevation

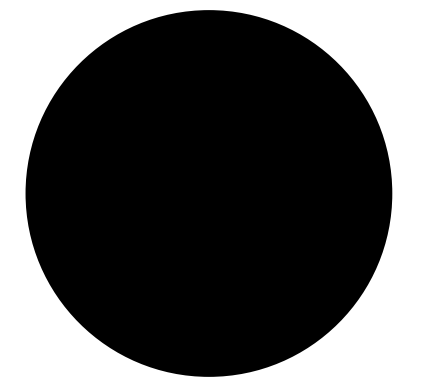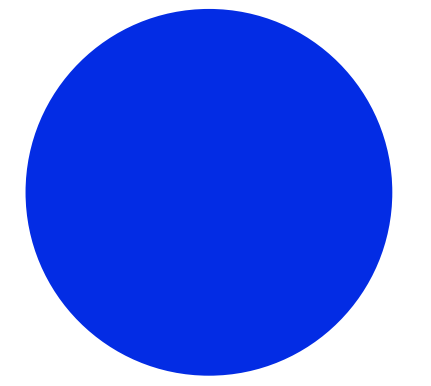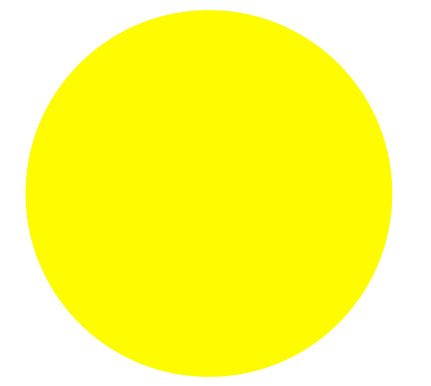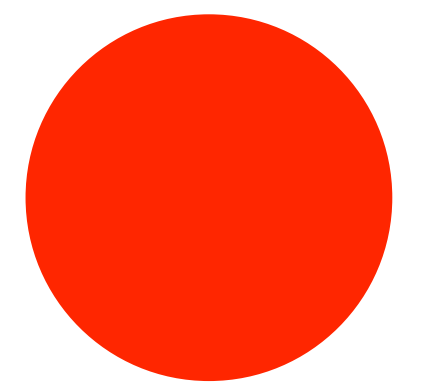

melanie
dearing
architects

scale
1/100 @ A1
1/200 @ A3

PROPOSED
ELEVATIONS

205A

create 3 new flats 61 Bedford St Leamington Spa

