

NOTE: All measurements must be checked on site and not scaled from this drawing. Any discrepancies or inconsistencies must be checked with Susan Dunstall Garden Design.

The copyright of this drawing is owned by Susan Dunstall Garden Design. Use of this drawing for purposes other than those necessary for the execution of the project indicated below are prohibited.

Copyright Susan Dunstall Garden Design

TERRACE AND PATHS
SAWN SANDSTONE - COLOUR GREY
STANDARD WIDTH AND RANDOM LENGTH
LAID IN RUNNING BOND PATTERN


FRONT DOOR
A WELCOME AREA LEADING TO THE FRONT DOOR
PAVED IN DUTCH CLAY PAVERS IN A CONTEMPORARY
DARK GREY TO COMPLEMENT THE BUILDING
LAID IN RUNNING BOND PATTERN

POTS
3 NO. LARGE GARDEN POTS POSITIONED EITHER SIDE OF
THE FRONT DOOR AND TO THE RIGHT OF THE SIDE DOOR

PLANTING BEDS
3 NO. PLANTING BEDS HAVE BEEN DESIGNED
BEDS WILL INCLUDE A COMBINATION OF:
SHRUBS, GRASSES, PERENNIALS, CLIMBING PLANTS, SPRING
AND SUMMER FLOWERING BULBS
ALL PLANTS TO BE CHOSEN FROM THE 'RHS PLANTS FOR
POLLINATORS LIST'

GRASS
GRASS PROTECTION MESH WILL BE INSTALLED.
A HEAVY DUTY MESH FOR REINFORCING AND PROTECTING GRASSED
SURFACES PRONE TO WEAR WHICH COULD RESULT IN MUDDY
SURFACES
CAPABLE OF WITHSTANDING BOTH PEDESTRIAN AND VEHICULAR
APPLICATIONS
SLIP RESISTANT SPECIFIED - TO INCREASE TRACTION AND IMPROVE
SLIP RESISTANCE

CLIMBING PLANTS
TO BE PLANTED ON EITHER SIDE OF THE DRIVEWAY
ALL PLANTS TO BE CHOSEN FROM THE 'RHS PLANTS FOR
POLLINATORS LIST'

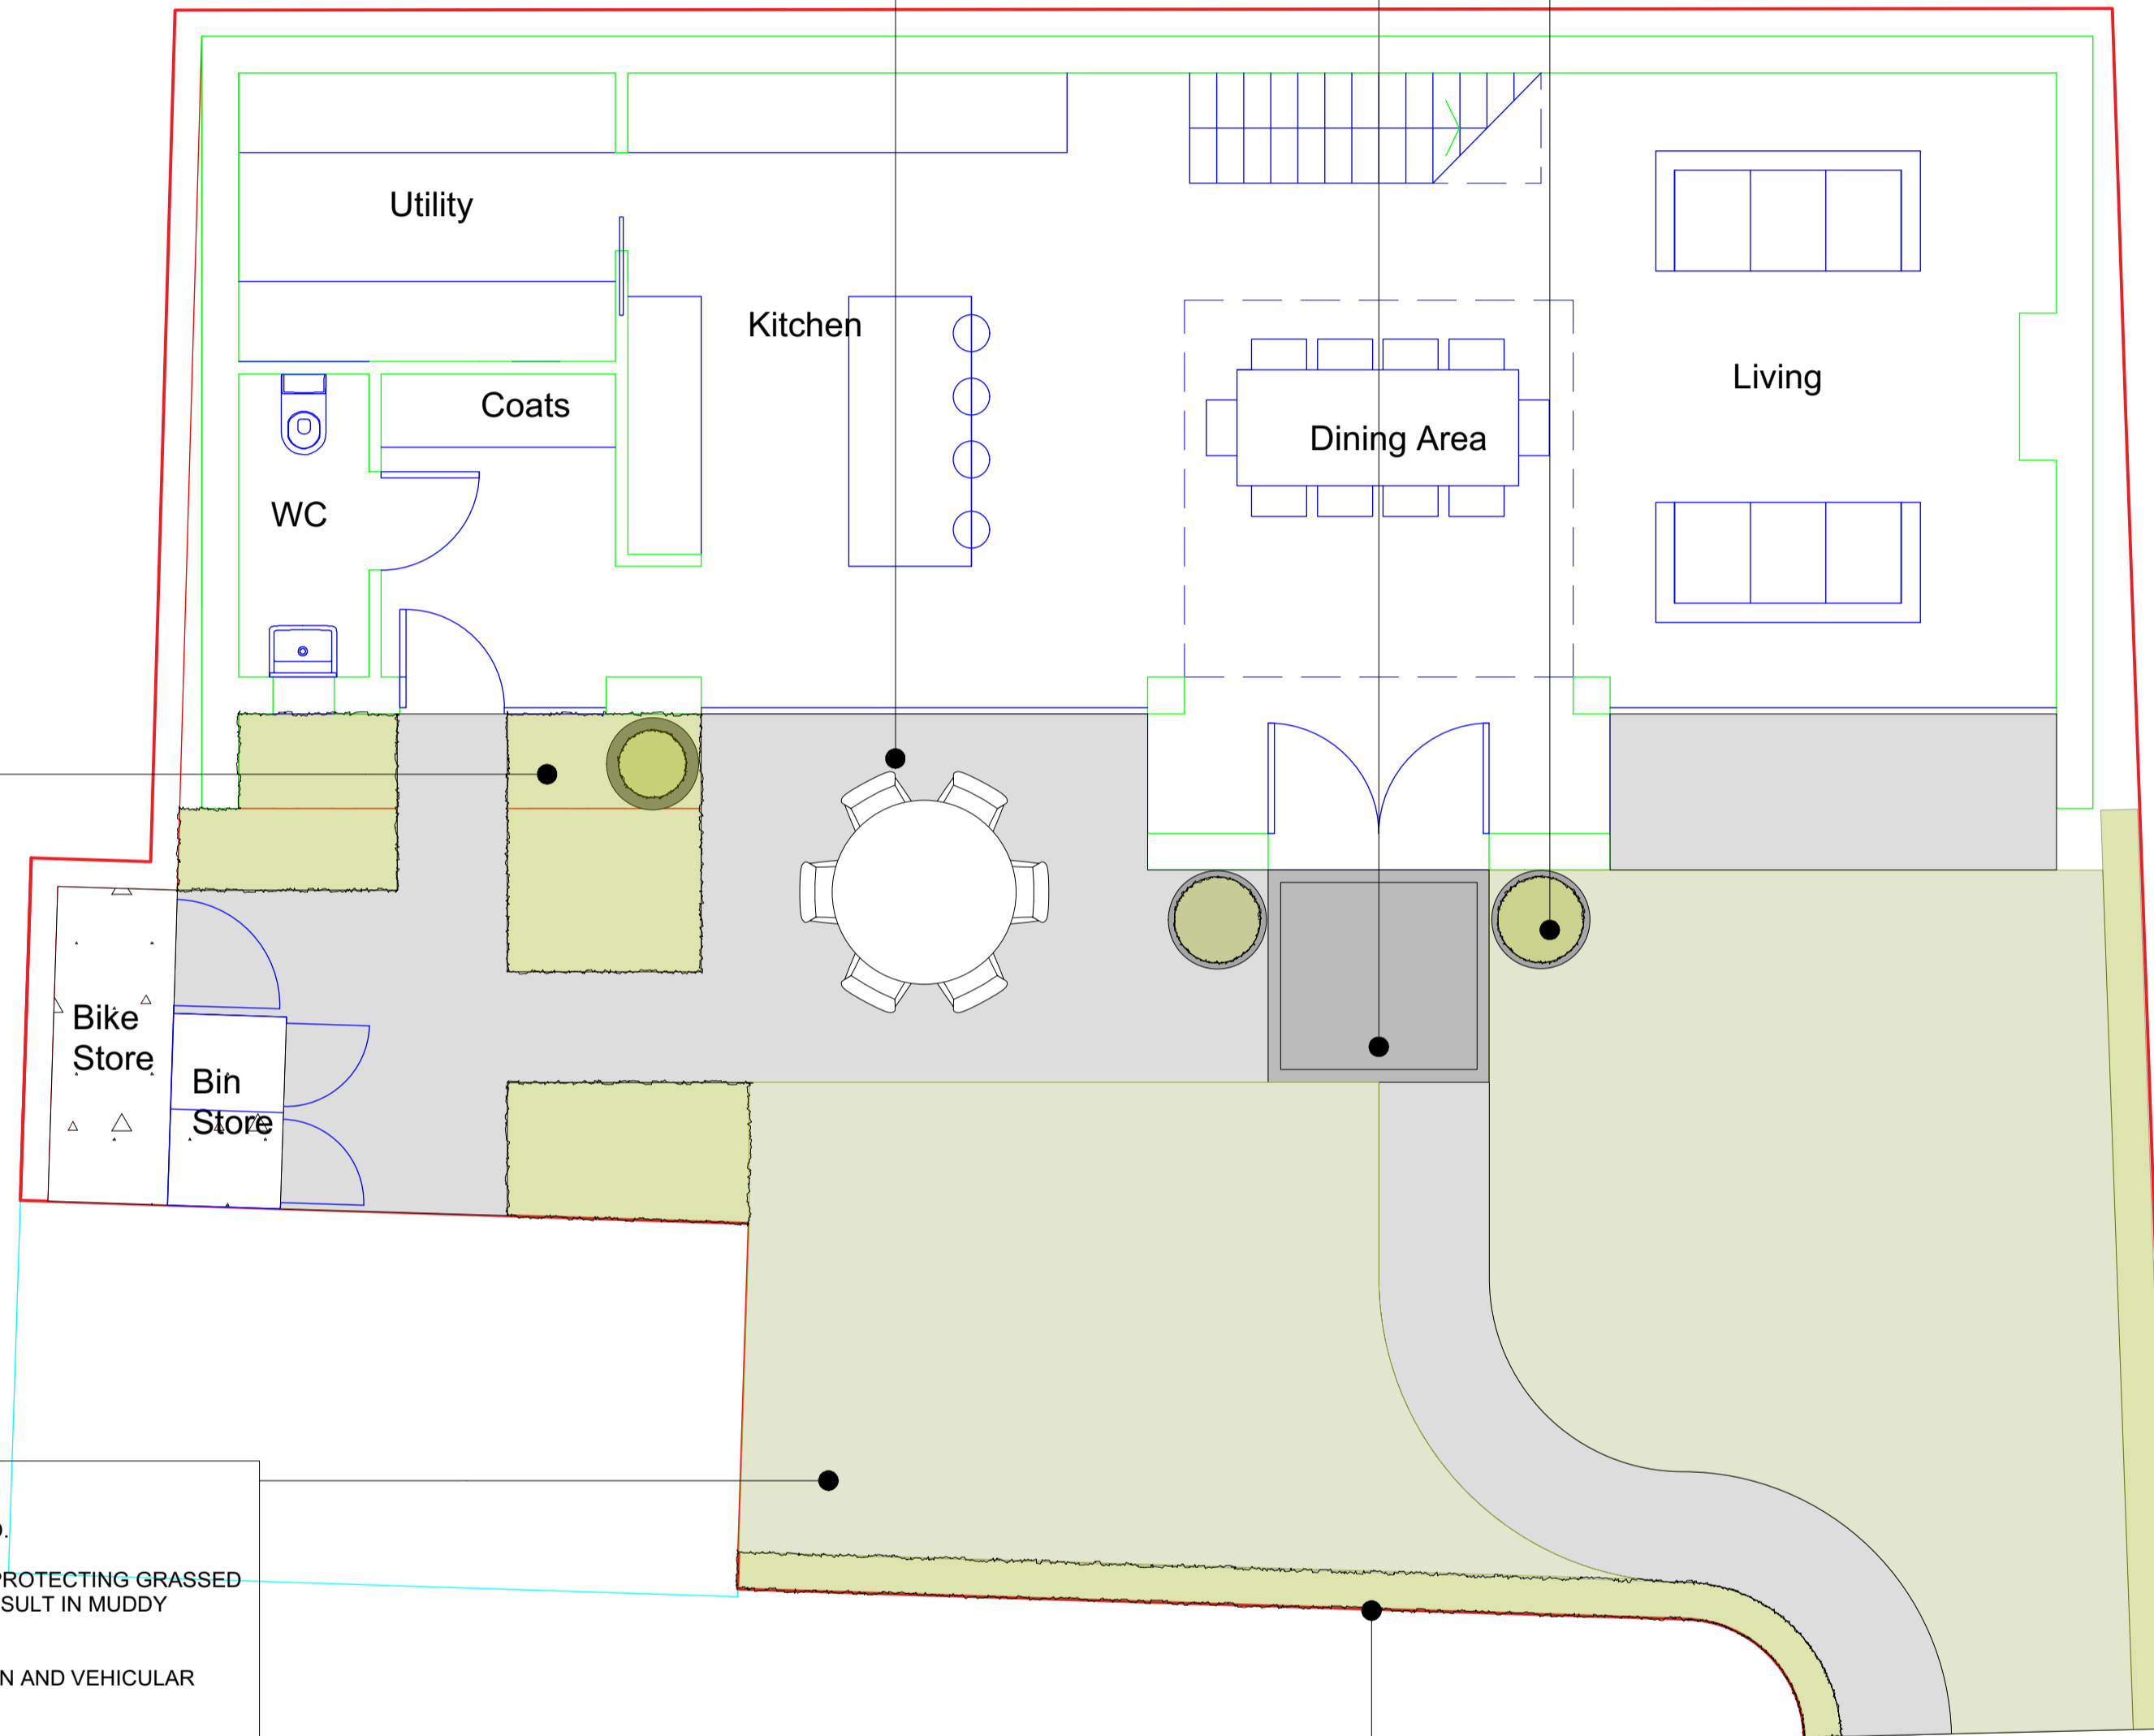

1 MASTERPLAN
Scale: 1:50

KEY					
GRASS	PLANTING	GREEN WALL	SANDSTONE PAVING	CLAY PAVERS	GRAVEL

susan dunstall
landscape & garden design

(+44) 07879 842934
www.susandunstall.com
DOGGETTS | CHARLBURY | OXFORDSHIRE | OX7 3GQ

Client
MR and MRS GRINSTEAD

Project
THE STABLES
20B WINCHESTER ROAD
OXFORD

Drawing Title
MASTER PLAN 1.1

Scale

Date
OCTOBER 2018

Drawn by
Susan Dunstall

Dwg No	Rev
SD/451/1.1	3

