




CRANE LOCATION

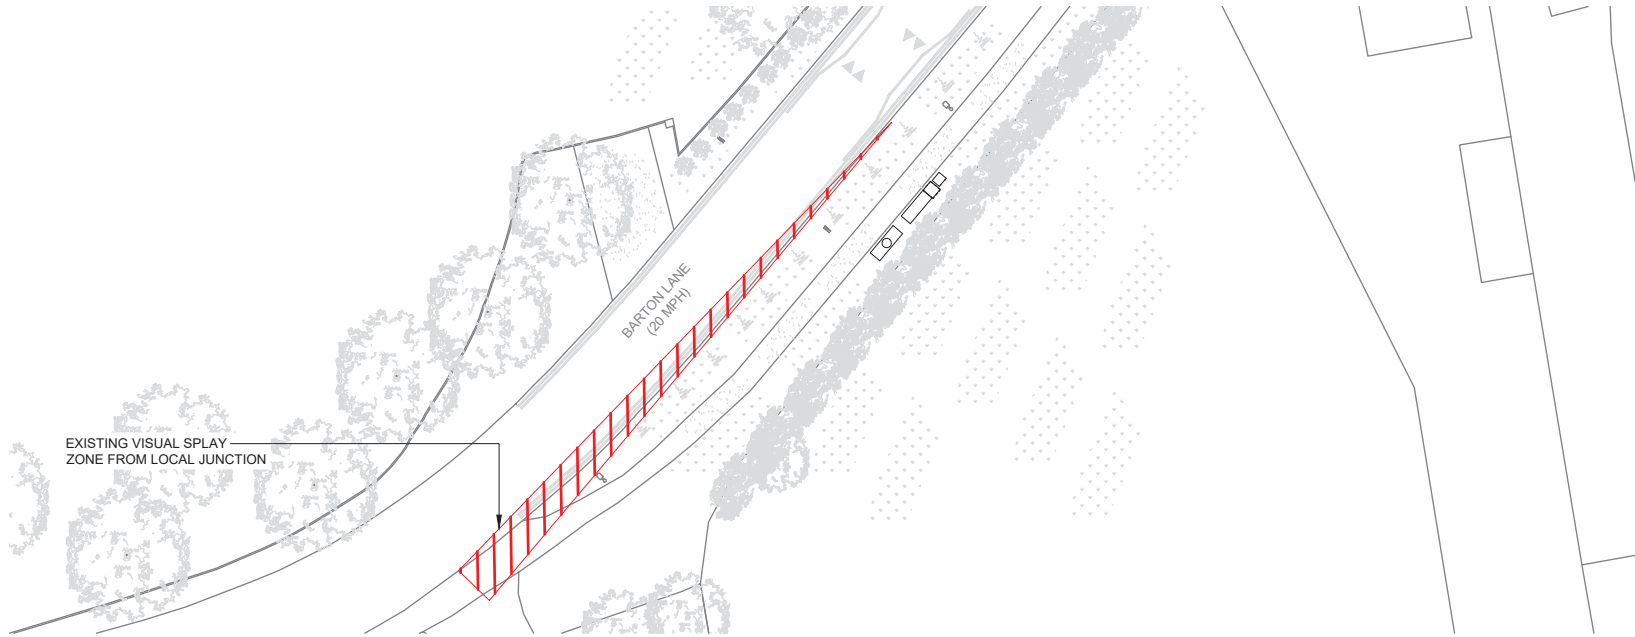

VISUAL SPLAY PLAN

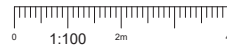

NOTES:
CRANE LOCATION INDICATIVELY SHOWN. CRANE SPECIALIST TO CONFIRM LOCATION.

 VISUAL SPLAY ZONE.

REV	MODIFICATION	BY	CH	DATE
A	Issued for Planning	GG	RWB	28.10.21

CK Hutchison Networks (UK) Limited
Great Brighams Mead,
Vastern Road, Reading,
Berkshire, England,
RG1 8DJ

Design Consultant & Principal Contractor:



Great British Communications
Lapwing House, Block 3 Forward Point,
Tan House Lane, Widnes, Cheshire, W48 0SL
t. 44 (0)151 420 4128
www.gbcservices.co.uk

Site Name: **BARTON LANE**

BUK Cell ID: **OXD20183**

Address: **BARTON LANE
HEADINGTON
OXFORD
OXFORDSHIRE
OX3 9JW**

Title: **005 CRANE LOCATION &
VISUAL SPLAY PLAN**

Project: **UNILATERAL SW**

Purpose of Issue: **PLANNING**

MBNL/TM/H3G Cell ID:
TBC/TBC/OX0645

Drawing No: **OXD20183_TBC_TBC_OX0645_REV_A** Issue: **A**