


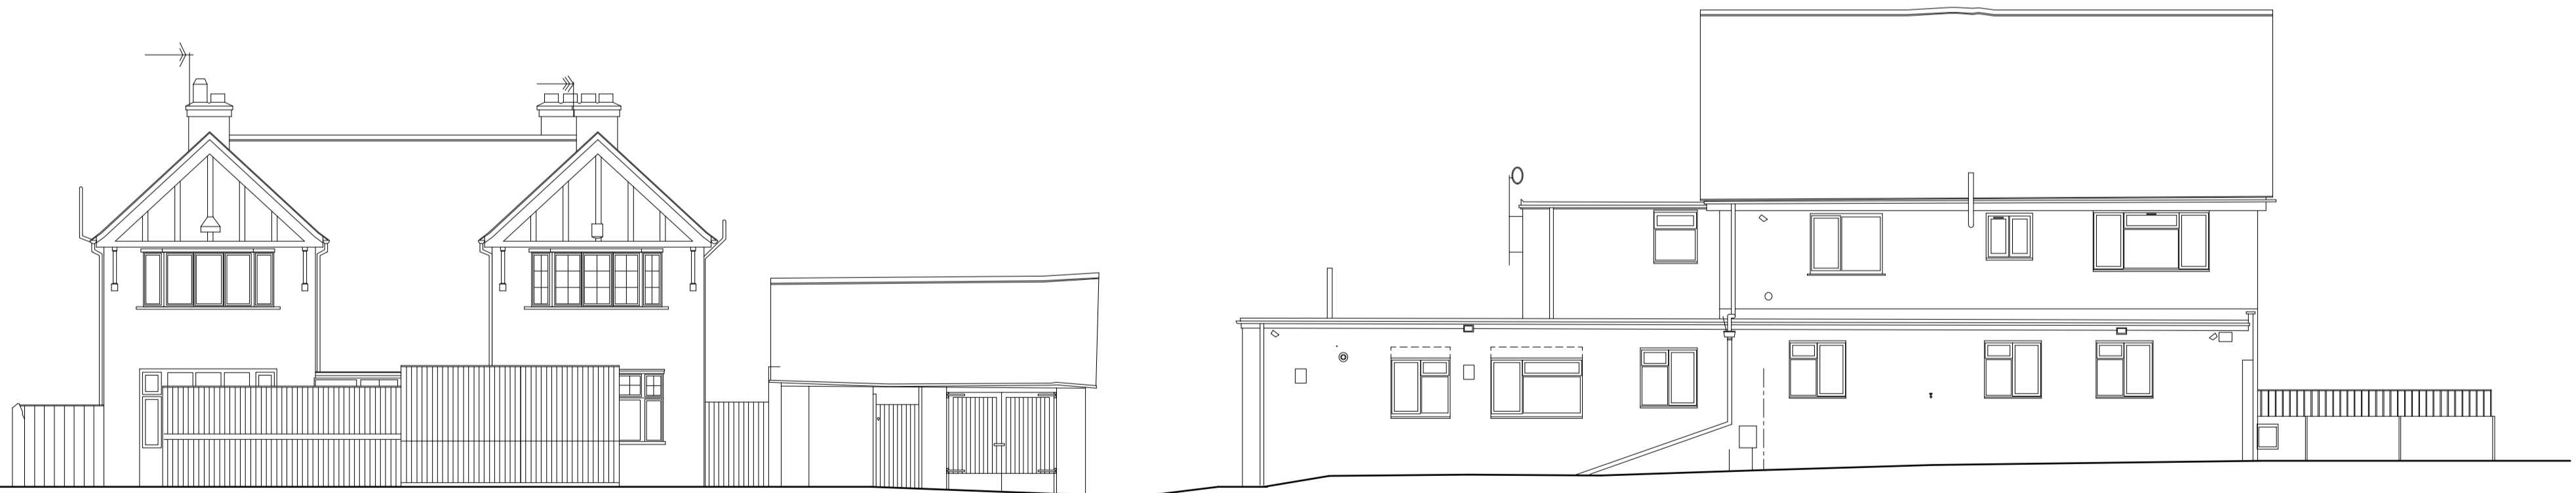

LONDON ROAD ELEVATION



BARTON ROAD ELEVATION

