



1. AS EXISTING

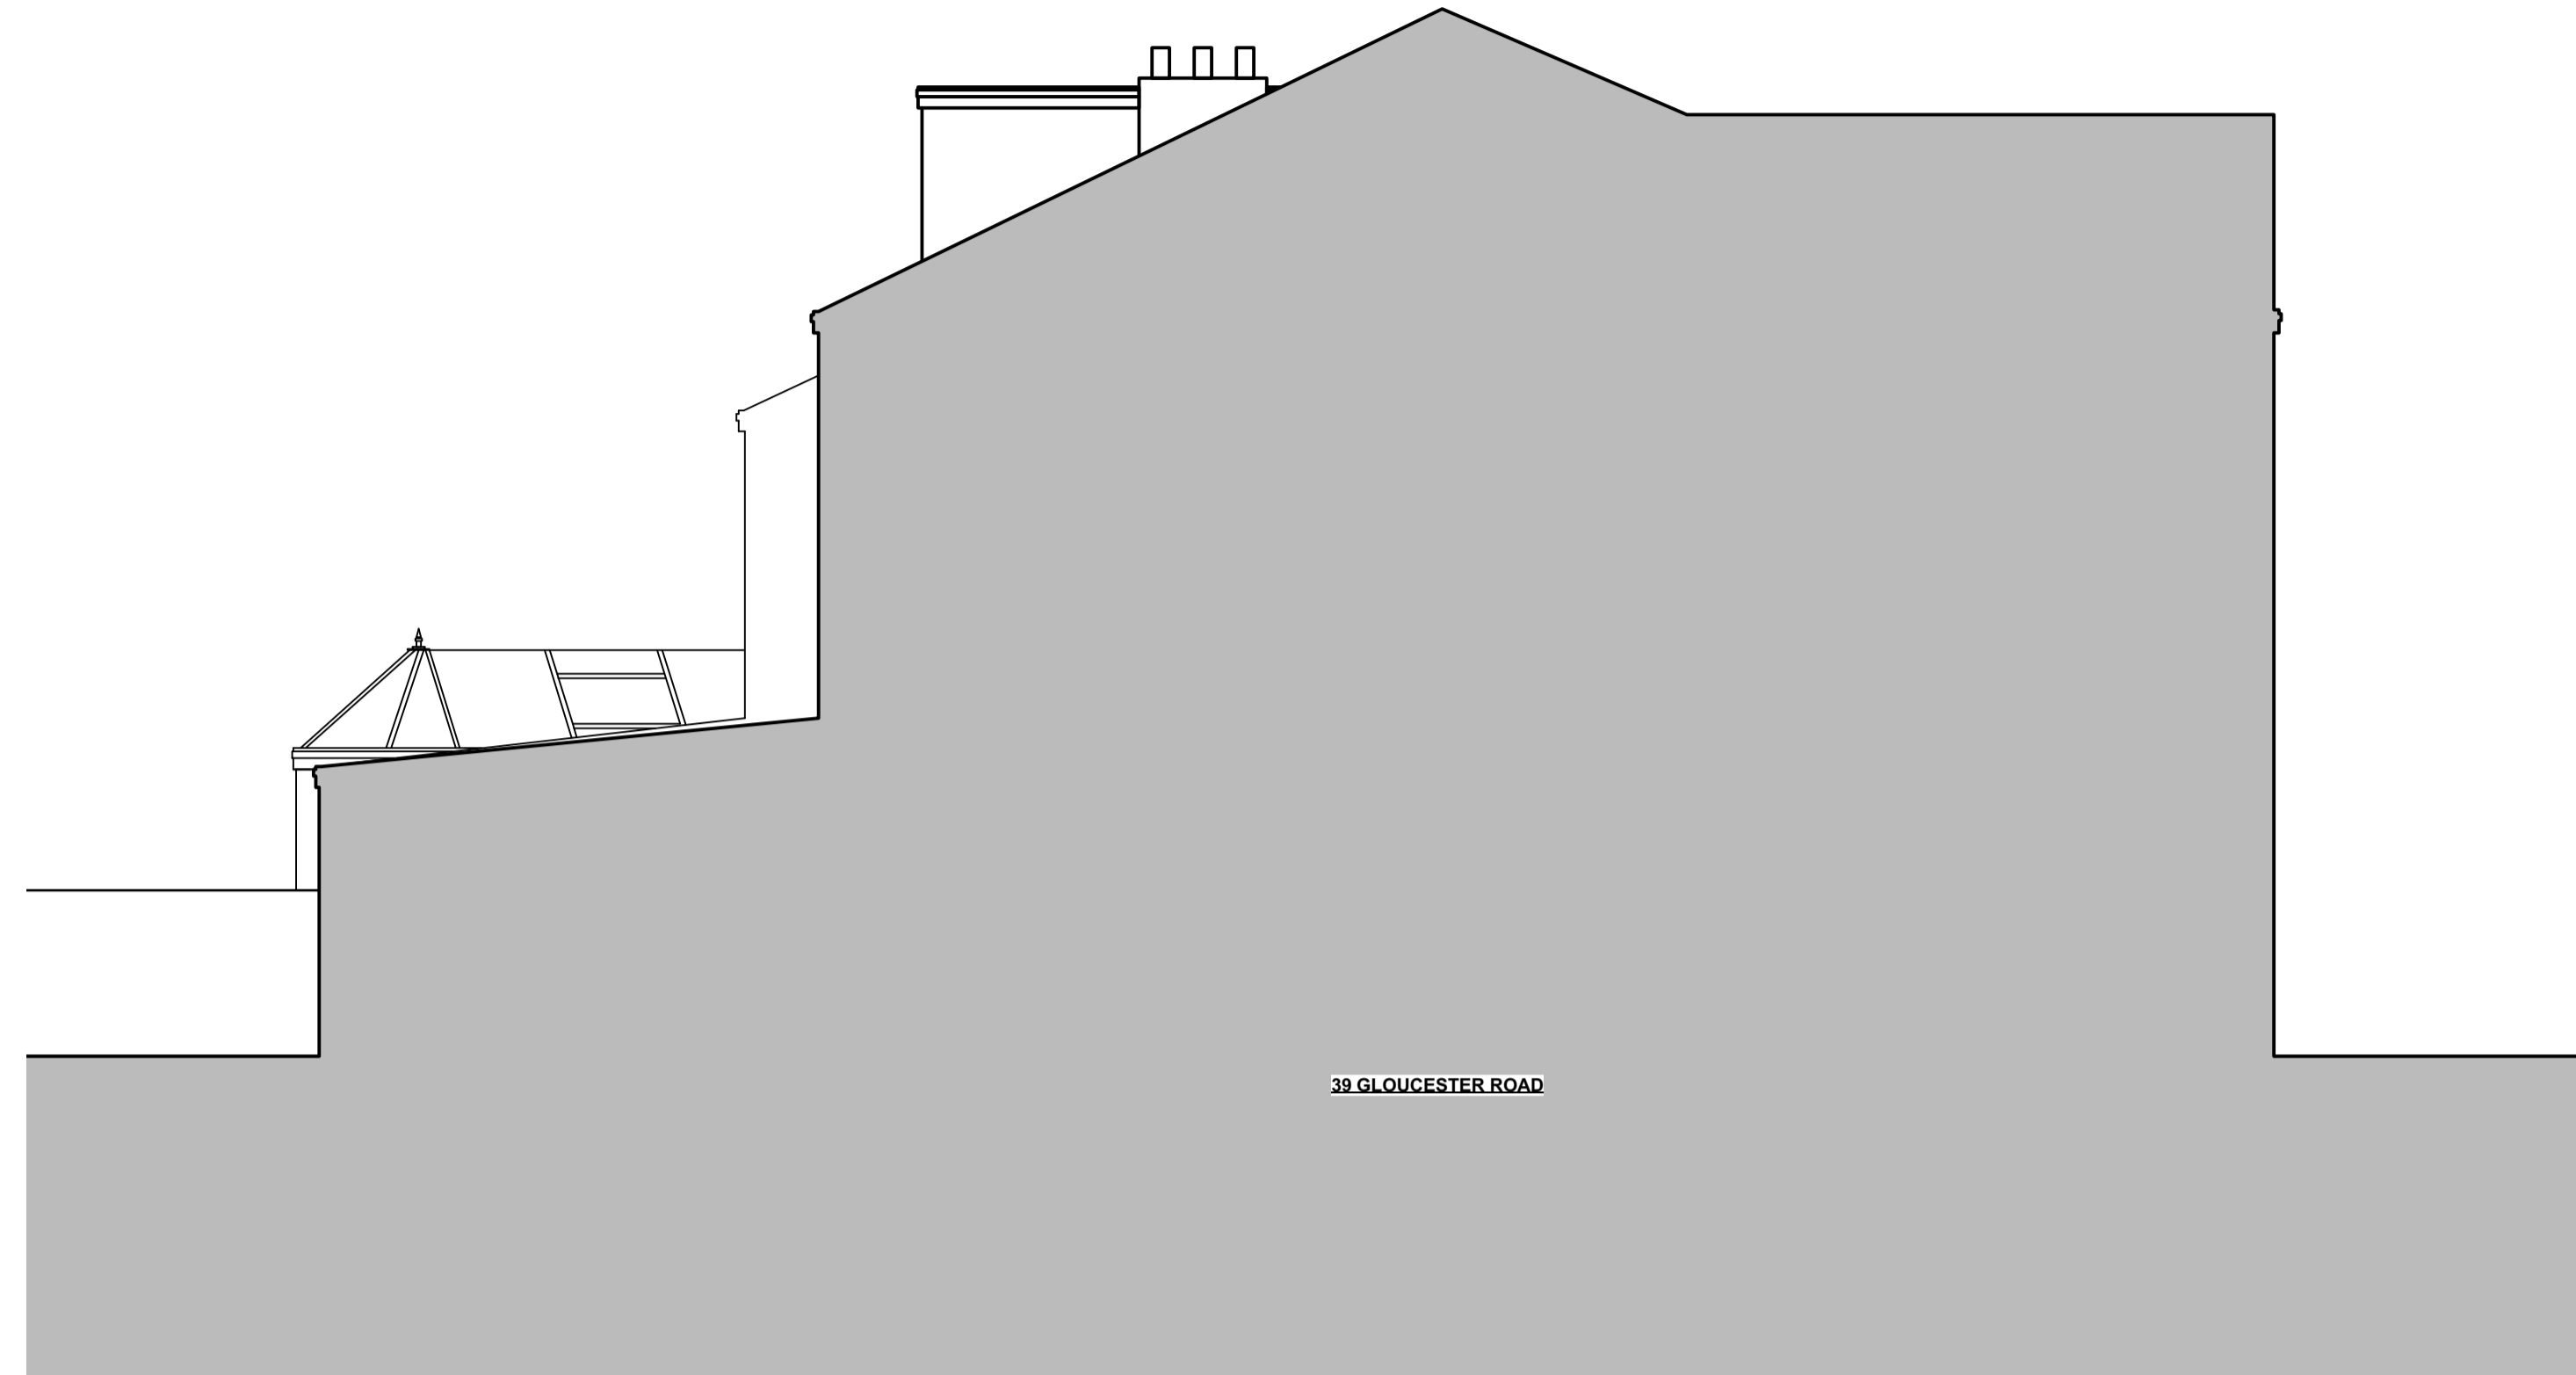

2. AS PROPOSED

Black metal parapet to perimeter of extension

White rendered single storey full width extension (to match the length of the removed conservatory).

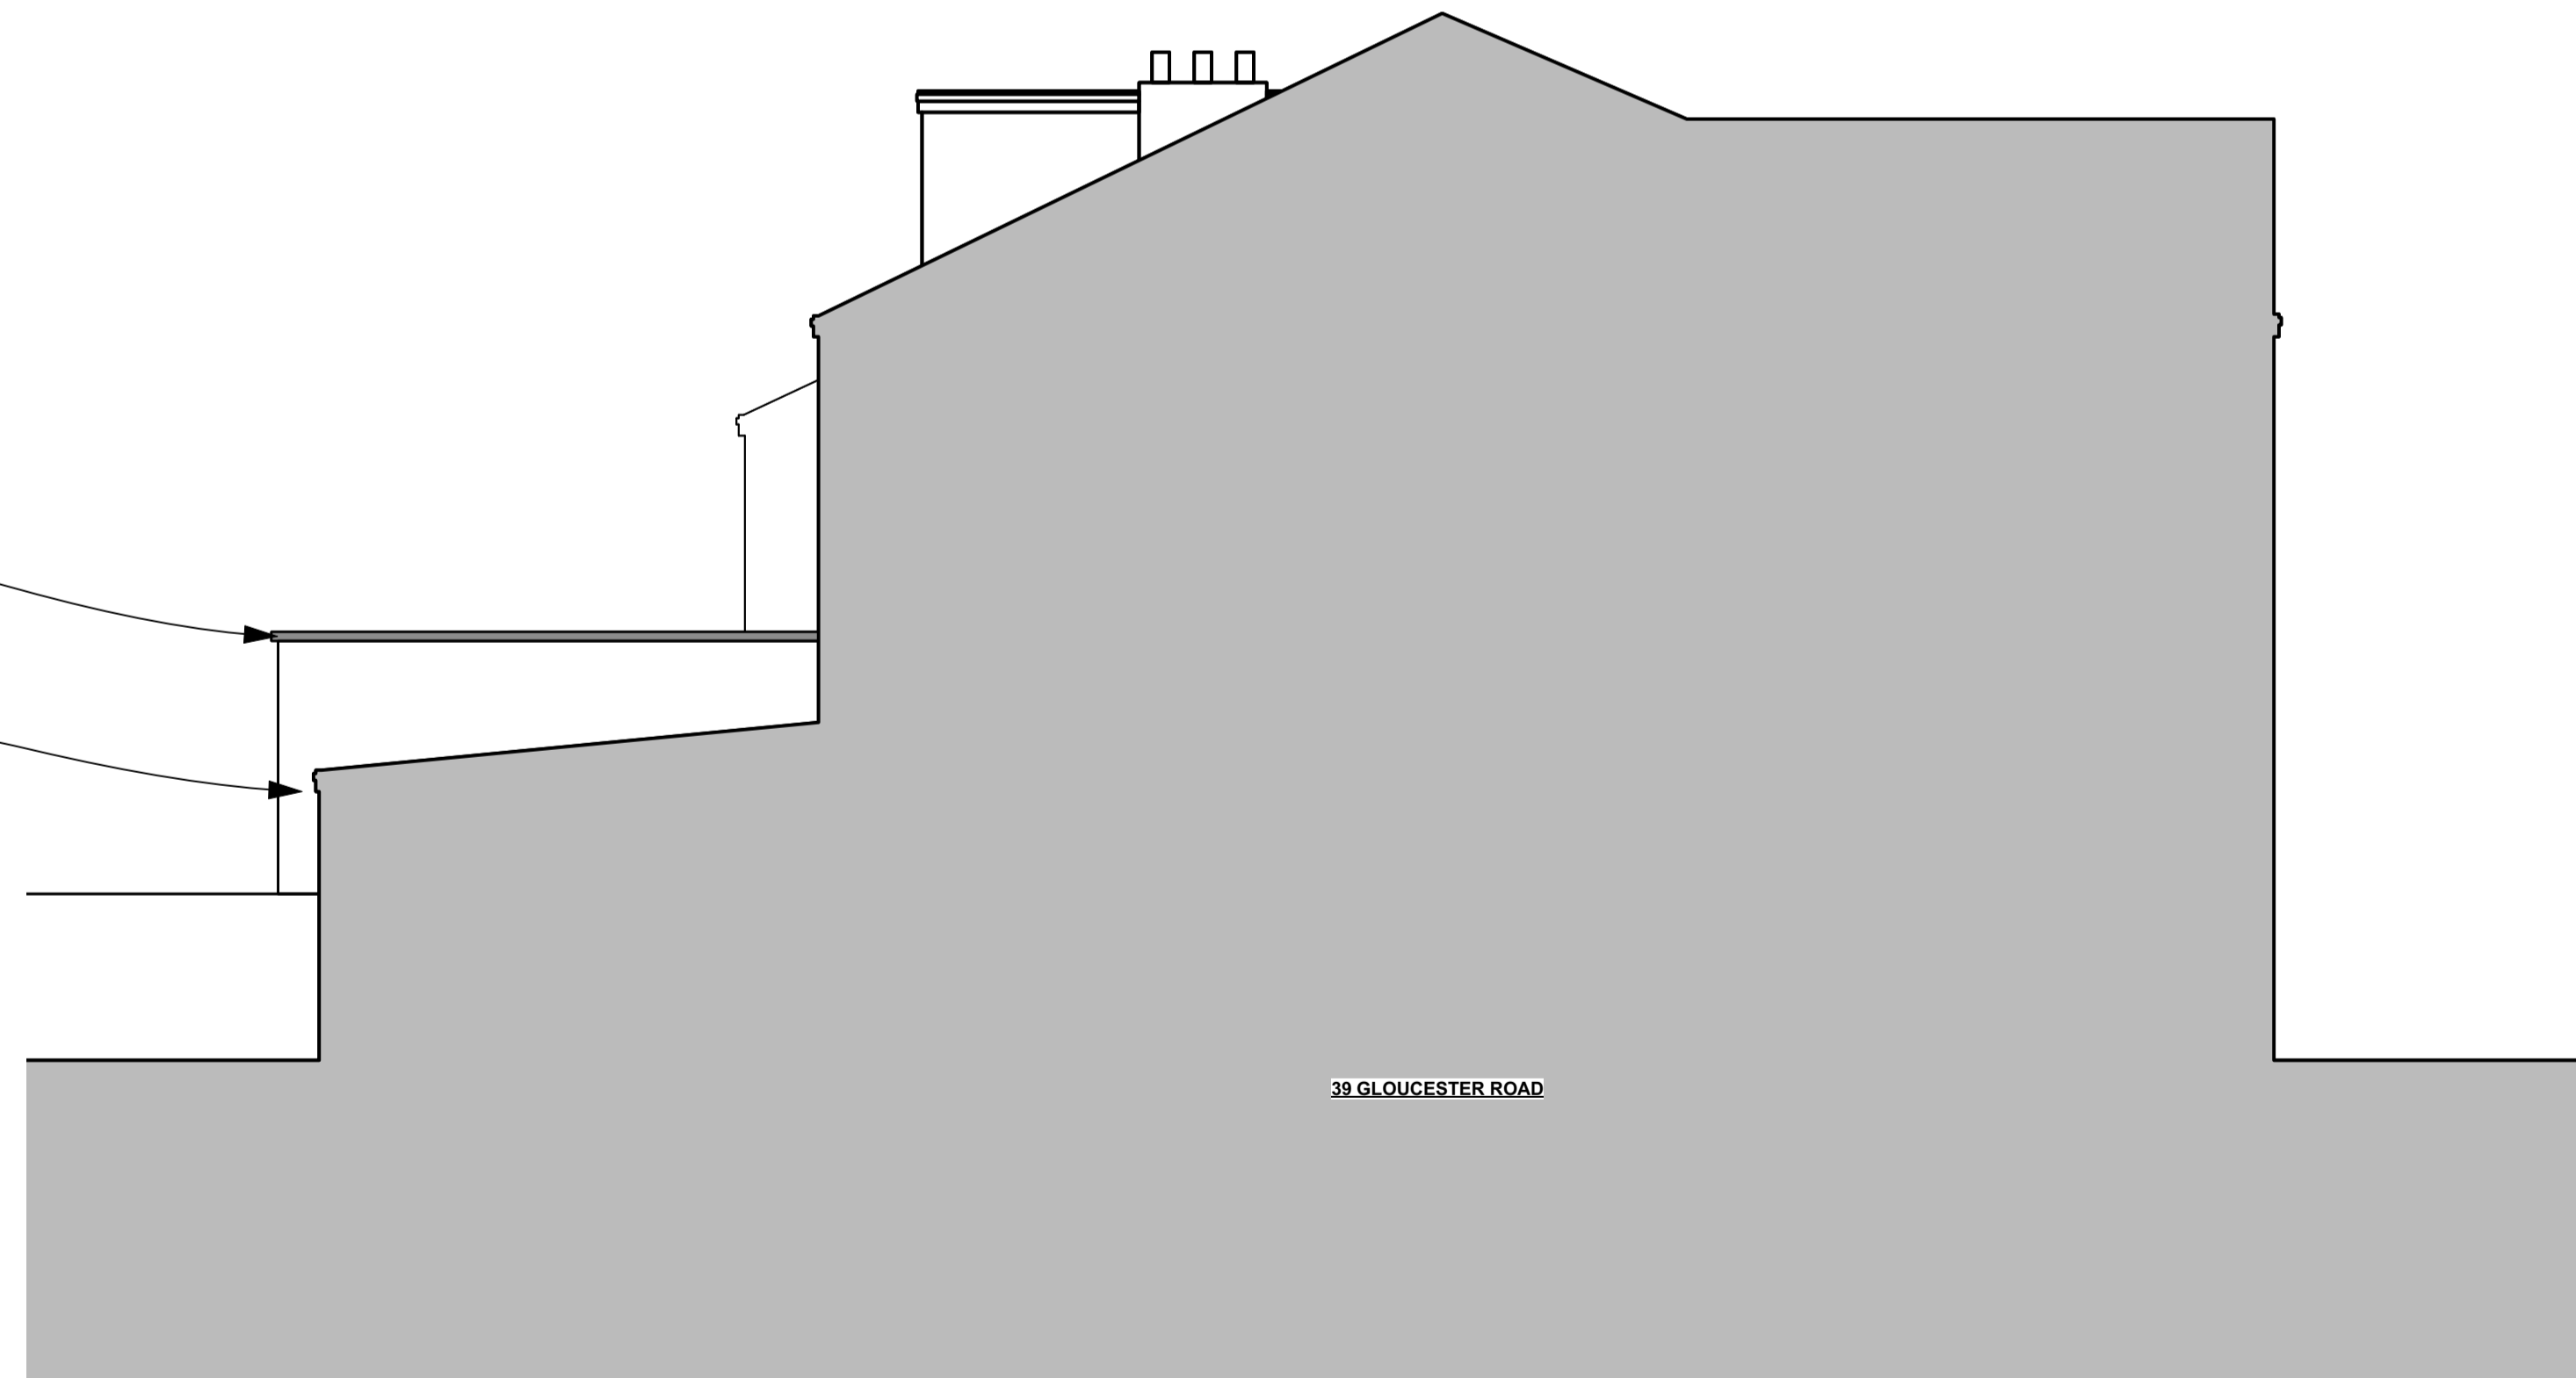

Key: Ownership boundary Existing Fabric Proposed Fabric Demolished Fabric

Scale: 1:200 @ A3 / 1:100 @A1

Orientation:
N/A

Revision	Date	Description
01	08/04/2022	Issued for PLANNING SUBMISSION
02	21/04/2022	Issued for PLANNING SUBMISSION

PLOT ARCHITECTURE + DESIGN

ARCHITECTURE AND INTERIOR DESIGN STUDIO
LONDON BASED | WORKING WORLDWIDE

WWW.PLOTARCHITECTURE.CO.UK

24 THE GREEN TWICKENHAM LONDON

E : office@plotarchitecture.co.uk
T : 020 8255 2920

Project: 37 Gloucester Road, Kingston, TW9 3BS.

Drawing Title: (PL) Planning Submission
Existing and Proposed Side Elevations

Project No: P216 Package: (PL) Doc No: 023_

1. Do not build from this drawing (this is purely for a planning application submission).
2. Copyright is retained by PLOT DESIGN GROUP LTD