




front elevation
north west

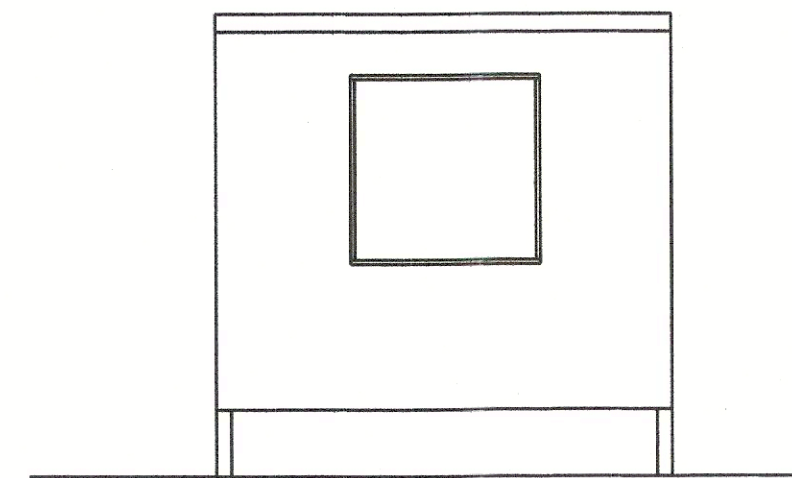


north east elevation

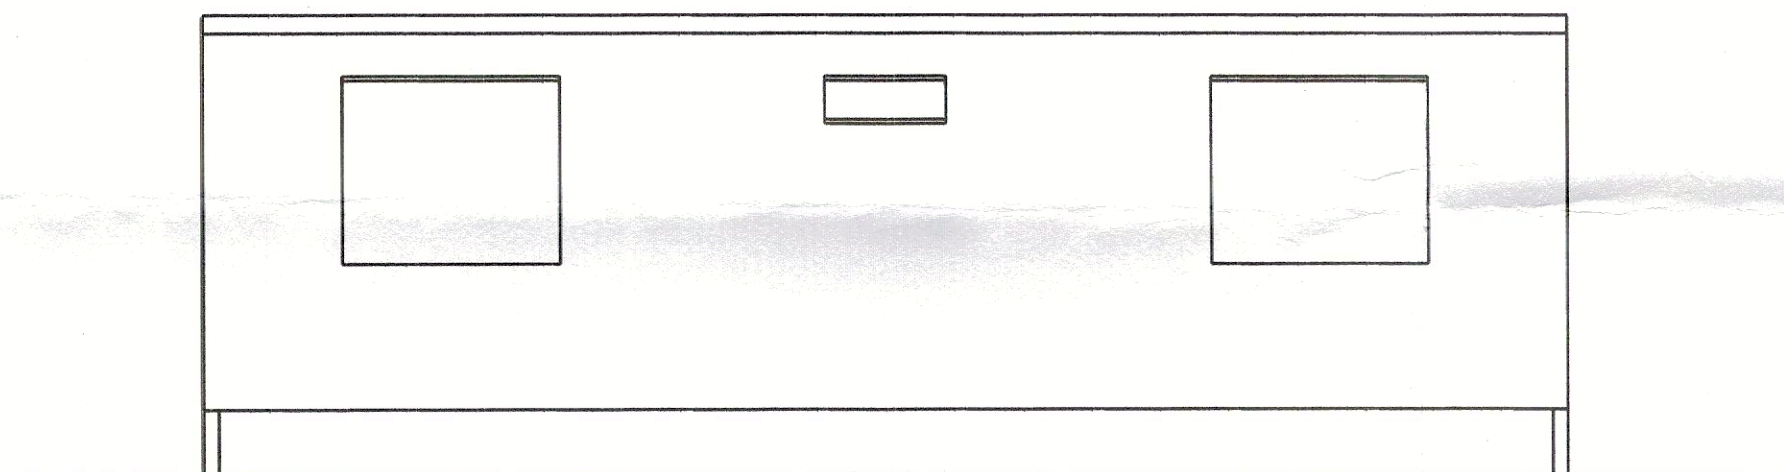

rear elevation
south east

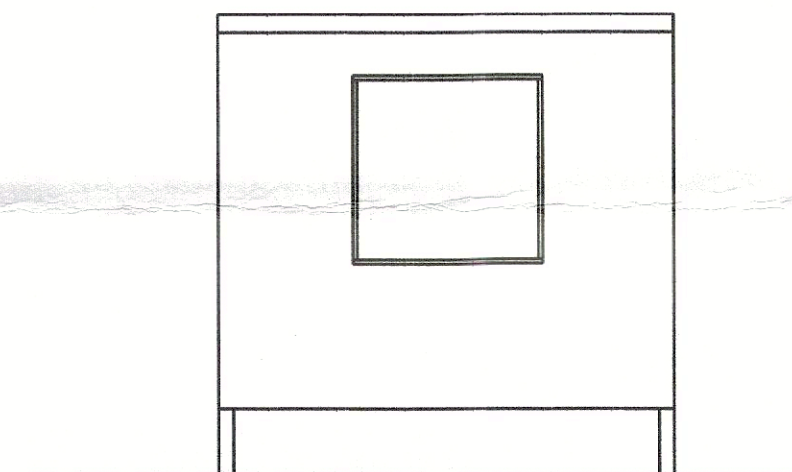

south west elevation

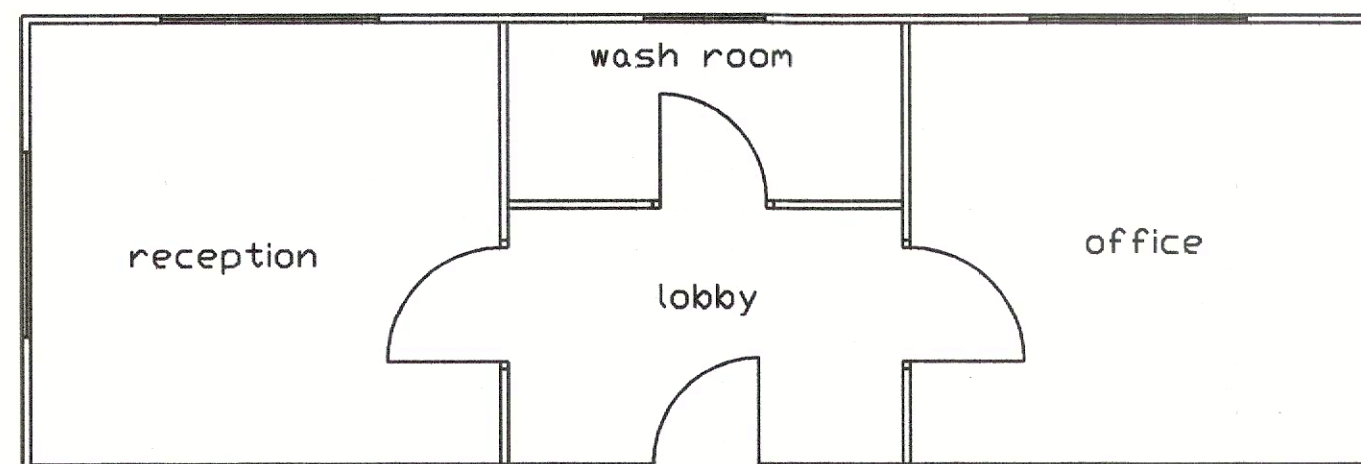

plan view

elevations and plan view
existing porta cabin
wingates saw mill
wingates
scale 1 - 50
may 2022