



Existing Elevation View From Station Road

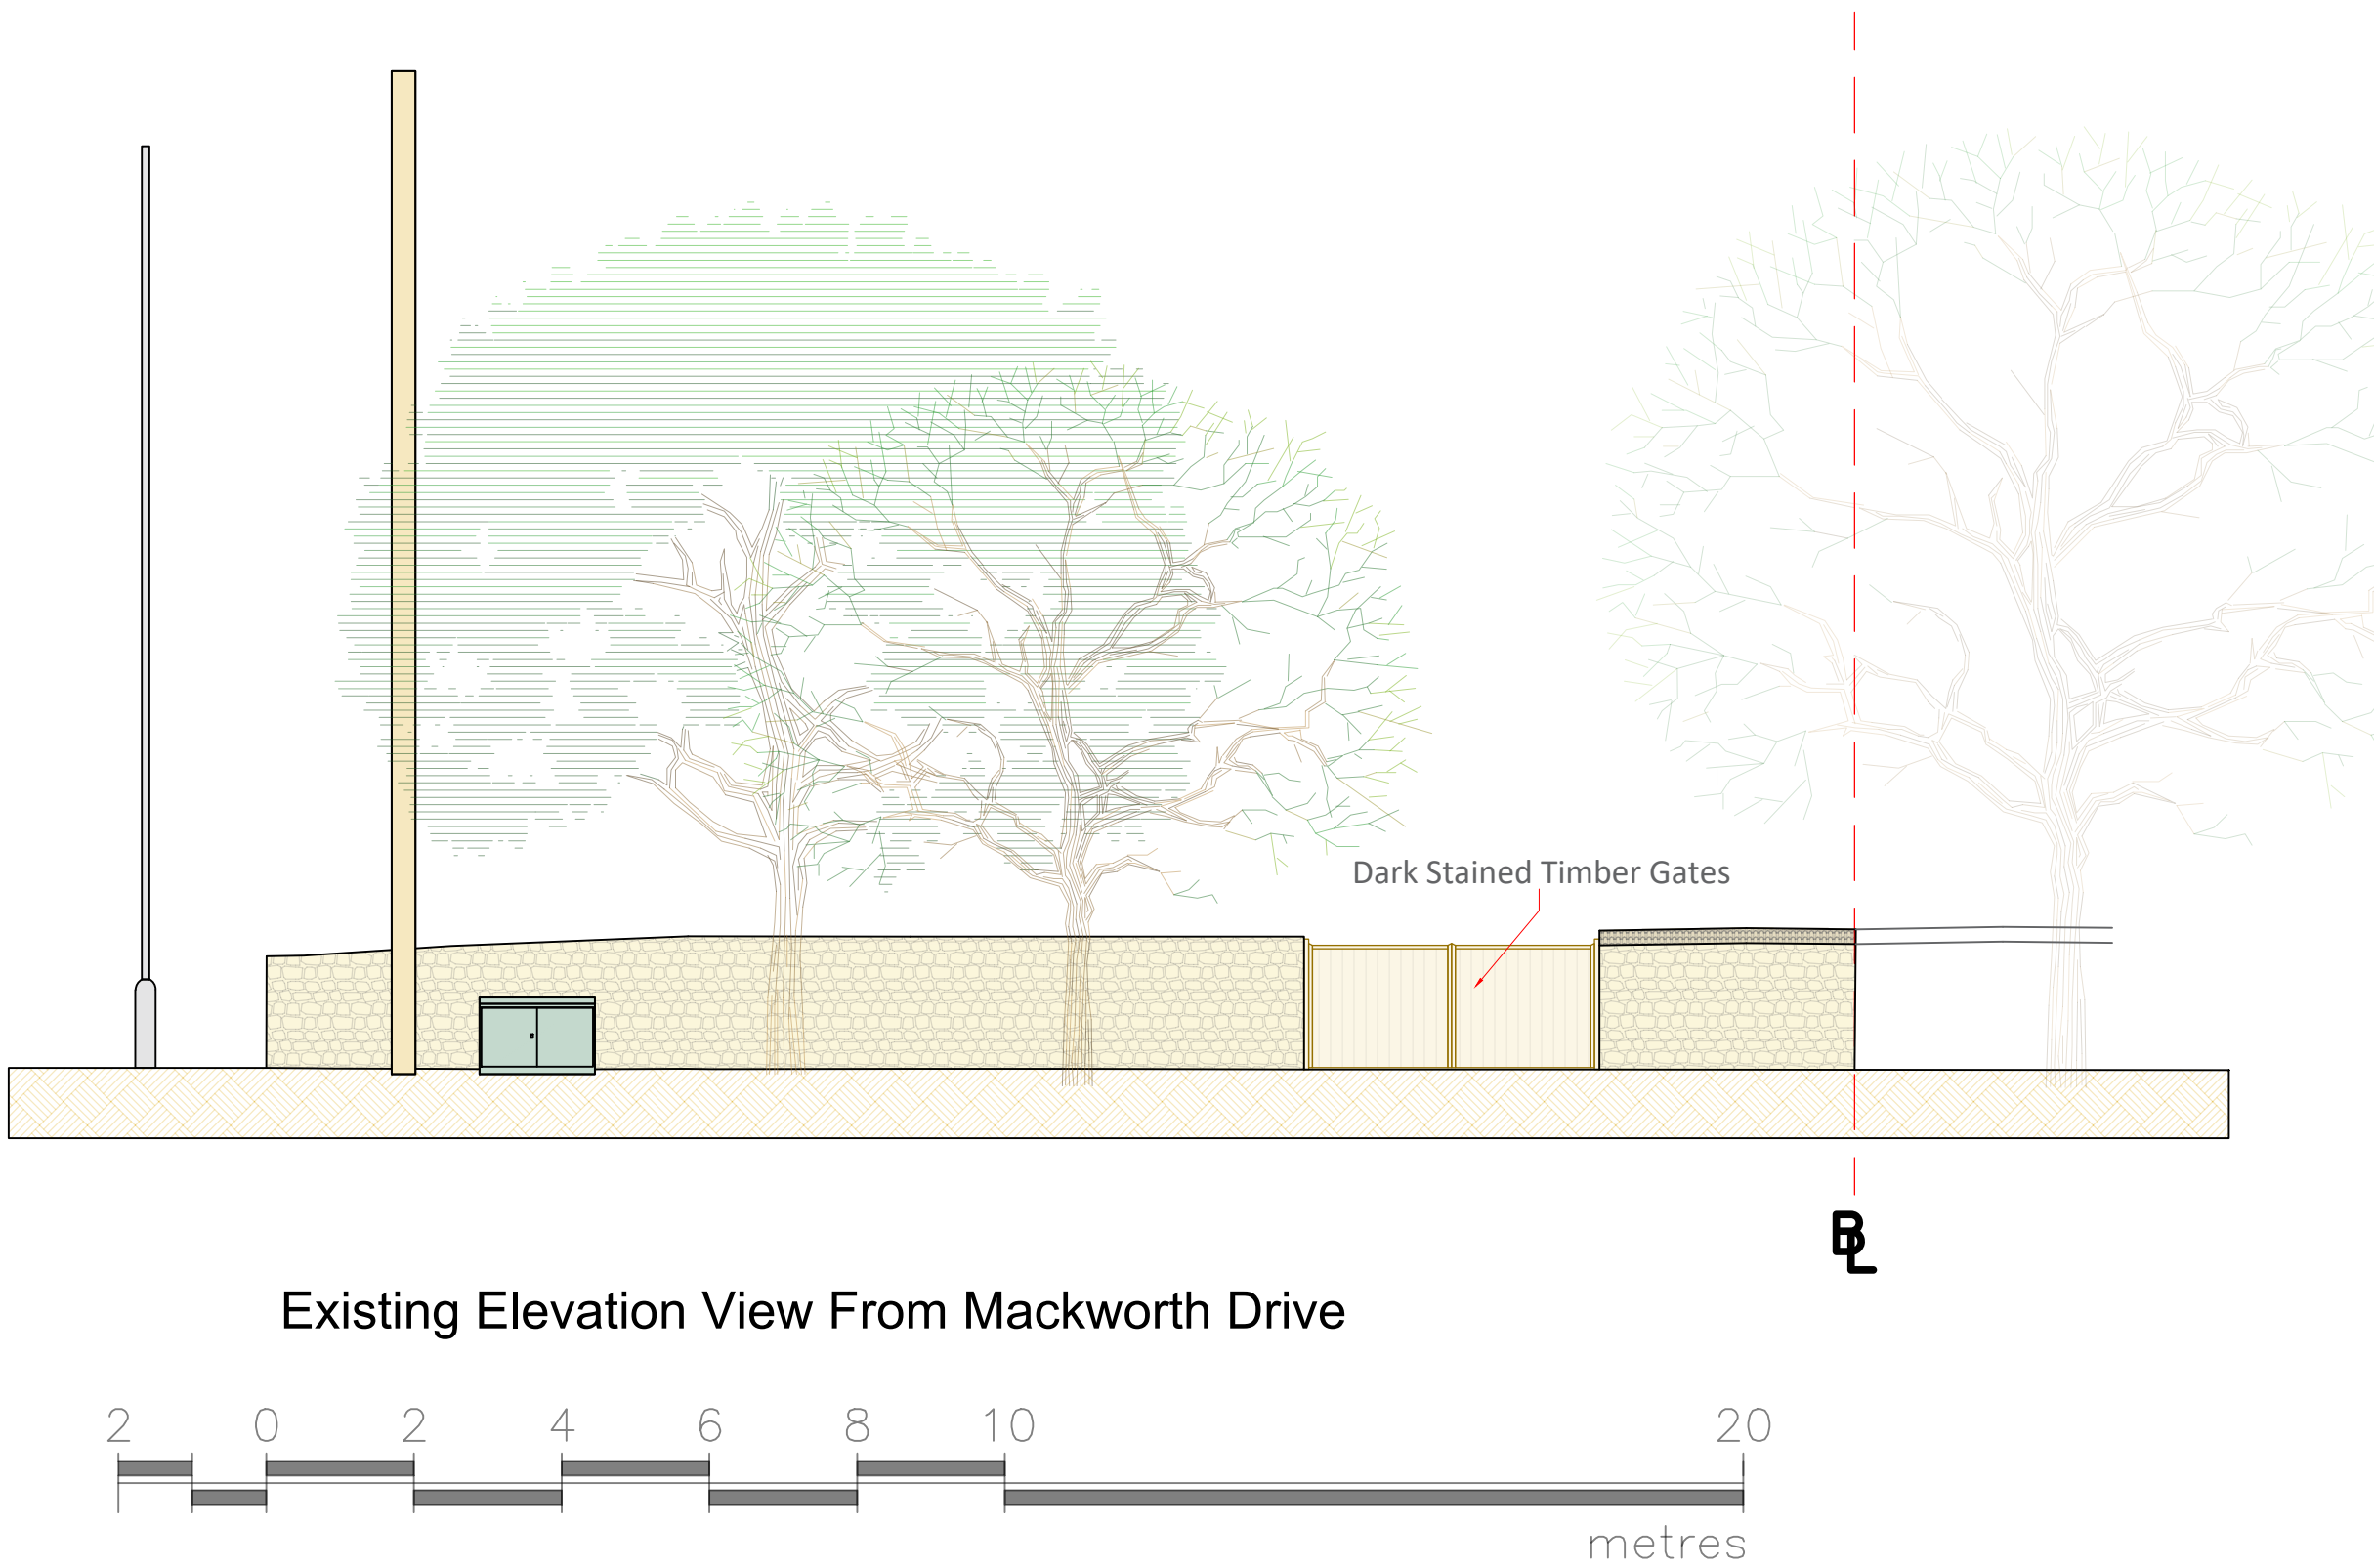

Existing Elevation View From Mackworth Drive

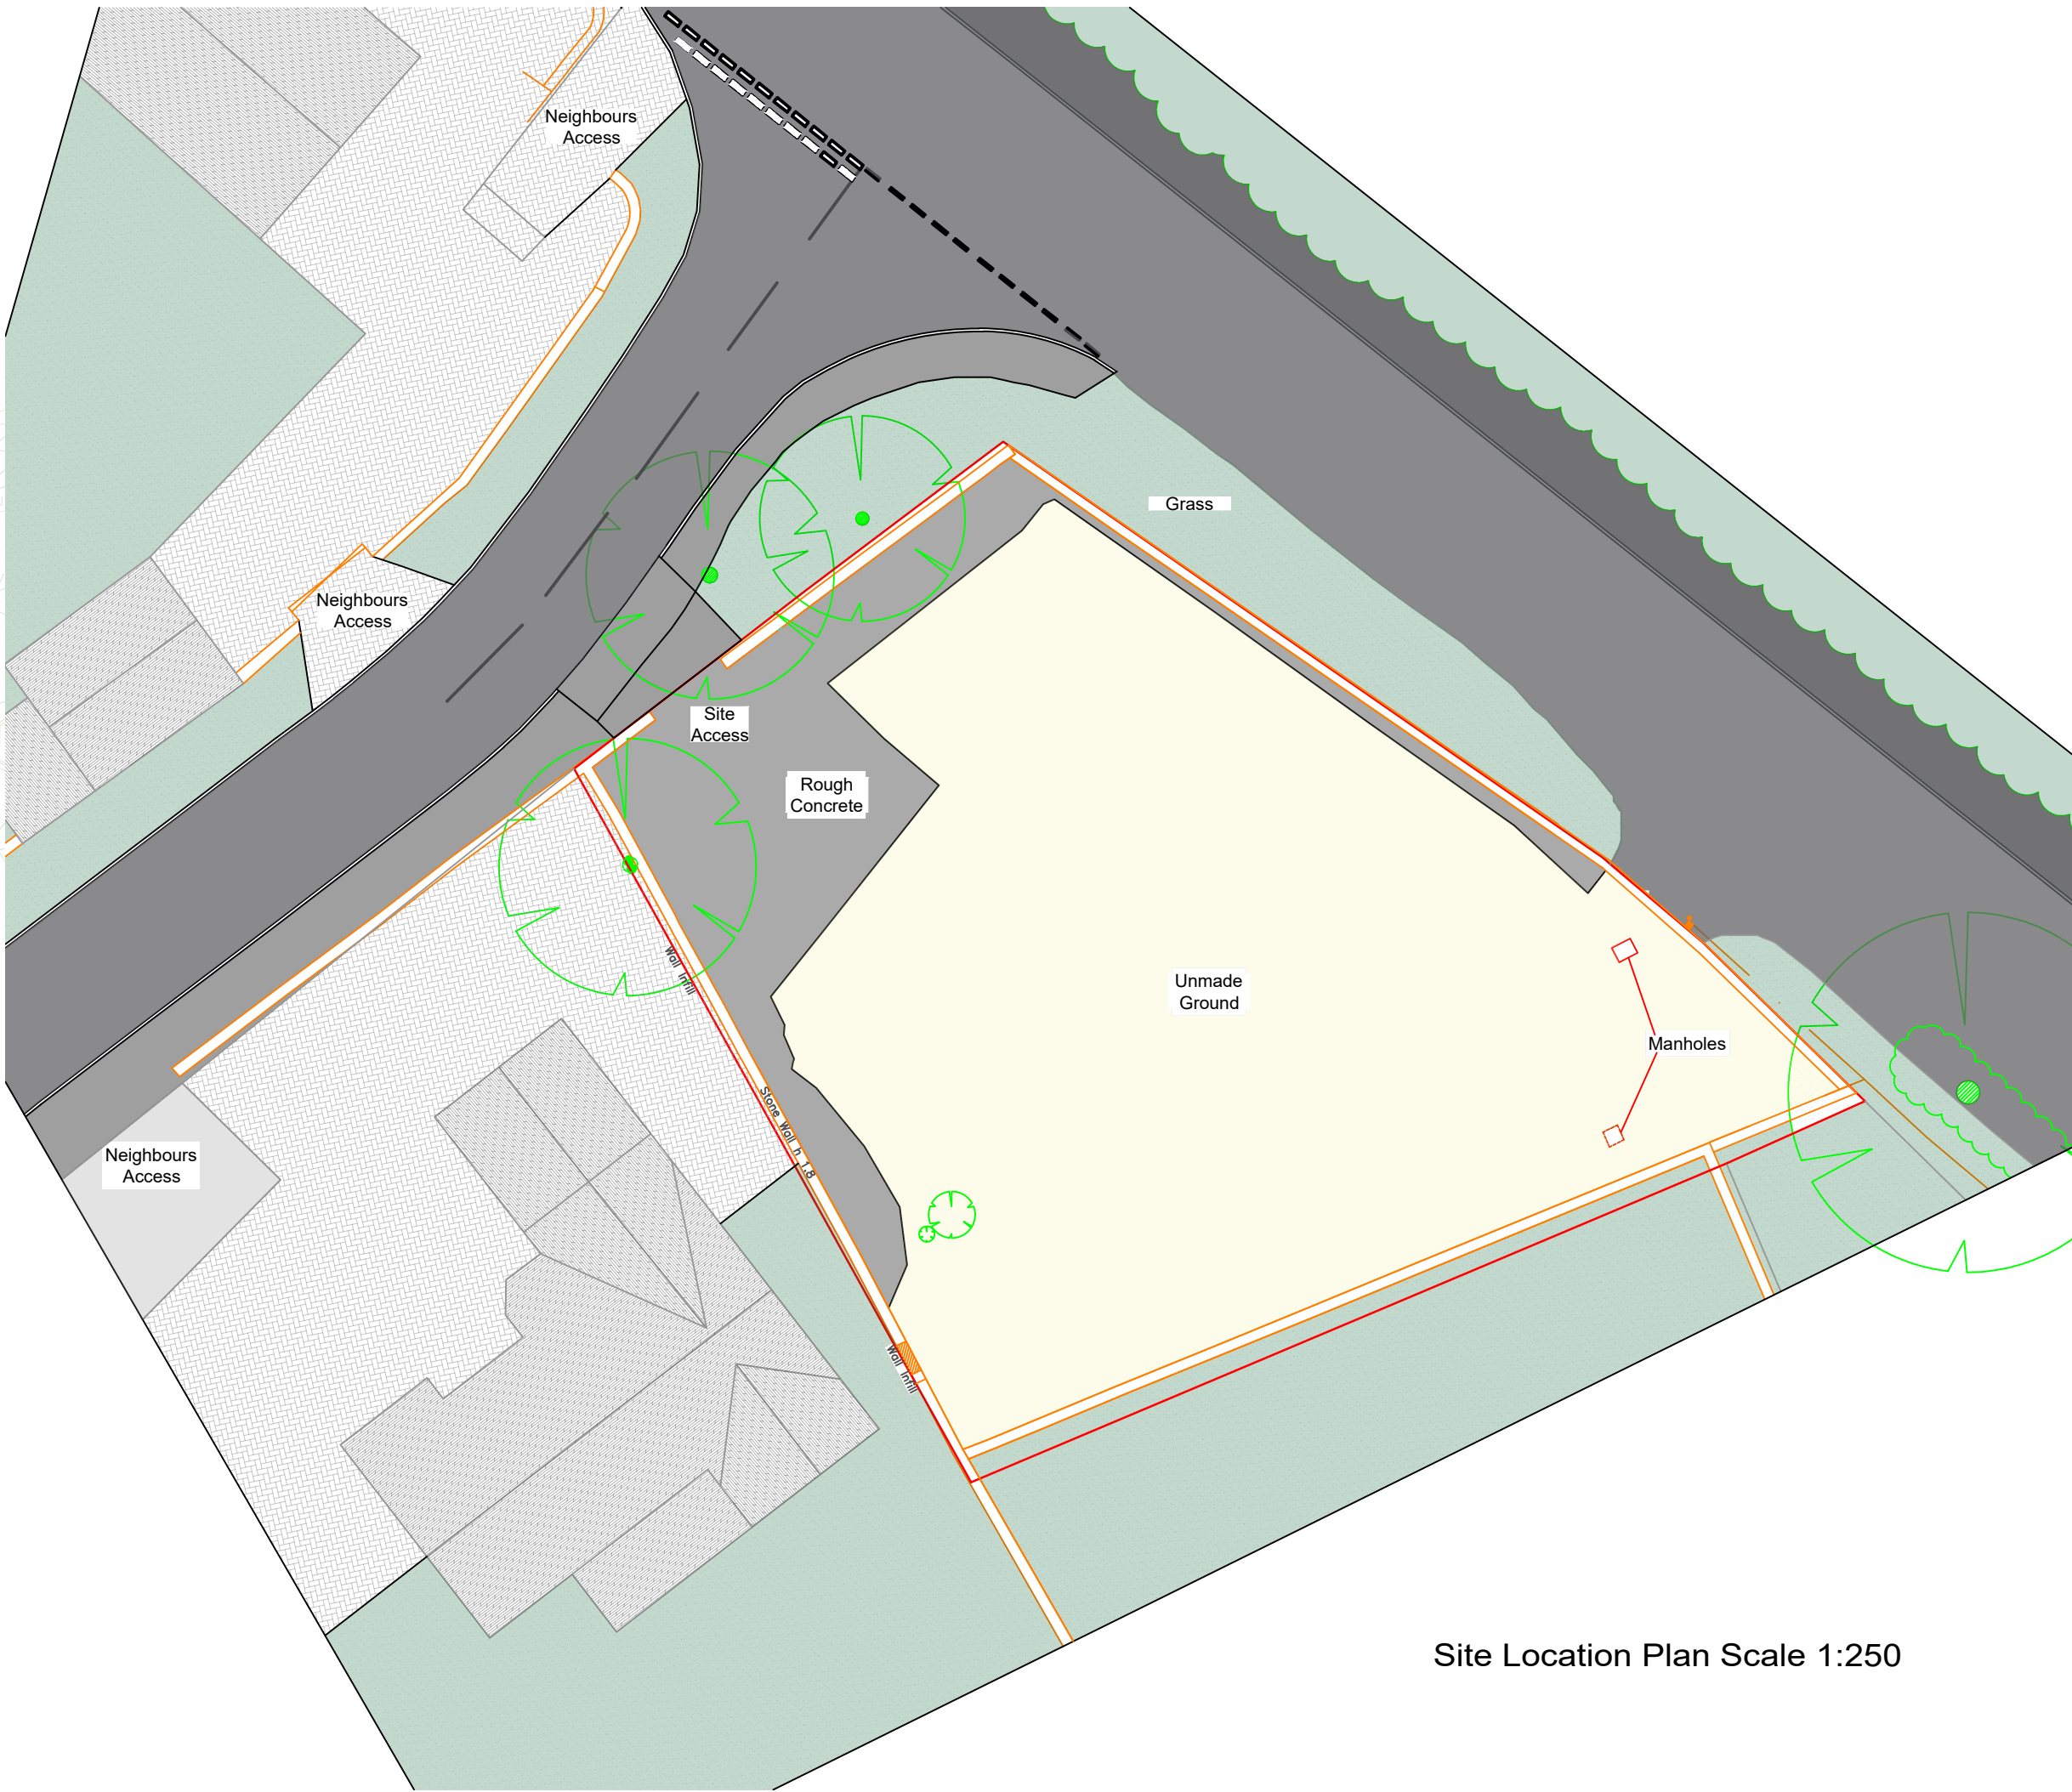

Site Location Plan Scale 1:250

Disclaimer

PLANNING DRAWINGS

All drawings are provided for planning purposes only. Drawings have been created from a non-intrusive survey and all dimensions must be checked on site before any work commences.

If in doubt please contact the main contractor if one has been appointed.

No responsibility can be taken with any errors if building from this drawing.

Main Contractor To Set Any Works Out Prior To Build To Ensure Buildability Before Commencing Works.

Any Required Party Wall Act Or Build Over Agreements Will Not Be Organized By Harbur Design And Will Need To Be Completed By The Client Or A 3rd Party.

CDM Regulations			
Hazards	Date Added	Date Mitigated	Risk Assesment Date

Revision notes:

Rev:	Date:	Notes:
-	--	--

Drawn by:	Managers Check:	Directors Check:
AC	DC	DB

Client:

Gary Morgan

Project:

New Build Dwelling on the land adjacent to 9 Mackworth Drive

9 Mackworth Drive, Finedon, Wellingborough, NN9 5NL

Drawing Title:

Existing Elevations and Site Location

Scale @ A1:	Date:	Revision:
1:250	13.05.22	-

Project no.	Drawing no.
200704	200704-E-001

HARBUR DESIGN

Architectural Services

Contact:

01933 426764 info@harburdesign.com www.harburdesign.com