


Scale 1:1250

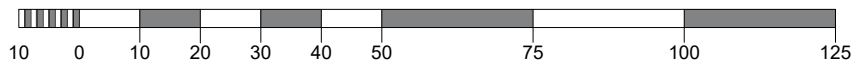

**NOTE:**  
This drawing has been produced for approval purposes only. All building, site dimensions and levels are to be checked on site before works start. This drawing must be read in conjunction with, and checked against, any structural or other specialist drawings provided.

**KEY**

- Application Site
- Site Ownership
- Right of Way via existing access

REV	DESCRIPTION	DATE
A	Application Issue	27/04/2022
B	Application Issue V1	12/05/2022



Email: [t.claridge@mbconstruction.co.uk](mailto:t.claridge@mbconstruction.co.uk)

Project  
**Gaylors Farm, Cherry Green Lane,  
Westmill, Buntingford**

Title  
**Barn 1 - Site Location Plan**

Scale  
**1:1250 @ A4**

Drawn by <b>TC</b>	Checked by <b>JW</b>
Date <b>12-05-2022</b>	Date <b>12-05-2022</b>
DWG No. <b>GF_B1_001</b>	rev. <b>B</b>

THIS DRAWING IS COPYRIGHT AND SHOULD NOT BE REPRODUCED IN WHOLE OR IN PART WITHOUT THE CONSENT OF THE DRAWING OWNER.