


Scale 1:1250

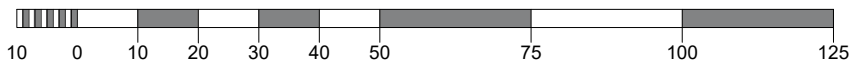

NOTE:
This drawing has been produced for approval purposes only. All building, site dimensions and levels are to be checked on site before works start. This drawing must be read in conjunction with, and checked against, any structural or other specialist drawings provided.

- KEY**
- Application Site
 - Site Ownership
 - Right of Way via existing access

REV	DESCRIPTION	DATE
A	Application Issue	27/04/2022
B	Application Issue V1	10/05/2022
C	Application Issue V2	12/05/2022



Email: t.claridge@mbconstruction.co.uk

Project
**Gaylors Farm, Cherry Green Lane,
Westmill, Buntingford**

Title
Barn 2 - Site Location Plan

Scale
1:1250 @ A4

Drawn by TC	Checked by JW	
Date 12-05-2022	Date 12-05-2022	
DWG No. GF_B2_001		rev. C

THIS DRAWING IS COPYRIGHT AND SHOULD NOT BE REPRODUCED IN WHOLE OR IN PART WITHOUT THE CONSENT OF THE DRAWING OWNER.