


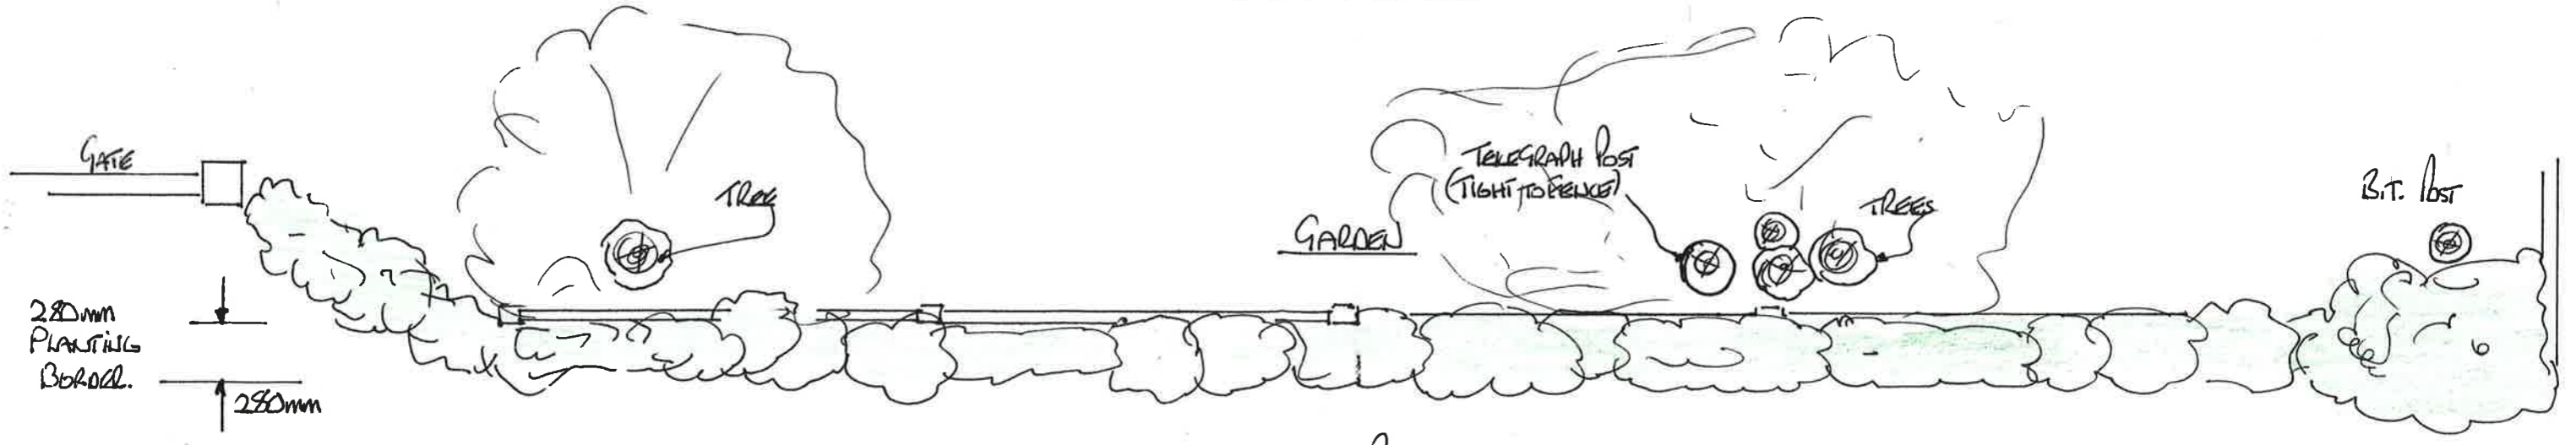

EXISTING GATE.

FENCE PLANTING



B.T. POST