


- EXISTING IMPERMEABLE AREA: 850m² (0.085 Ha)
EXISTING SW RUN-OFF: 2.78 x 0.085 x 50 = 11.8 L/S - 30% = 8.3 L/S
- PROPOSED IMPERMEABLE AREA: 870m² (0.087 Ha)

Station	Easting	Northing	Level
1	409634.114	278656.598	144.810
2	409666.952	278689.056	143.833

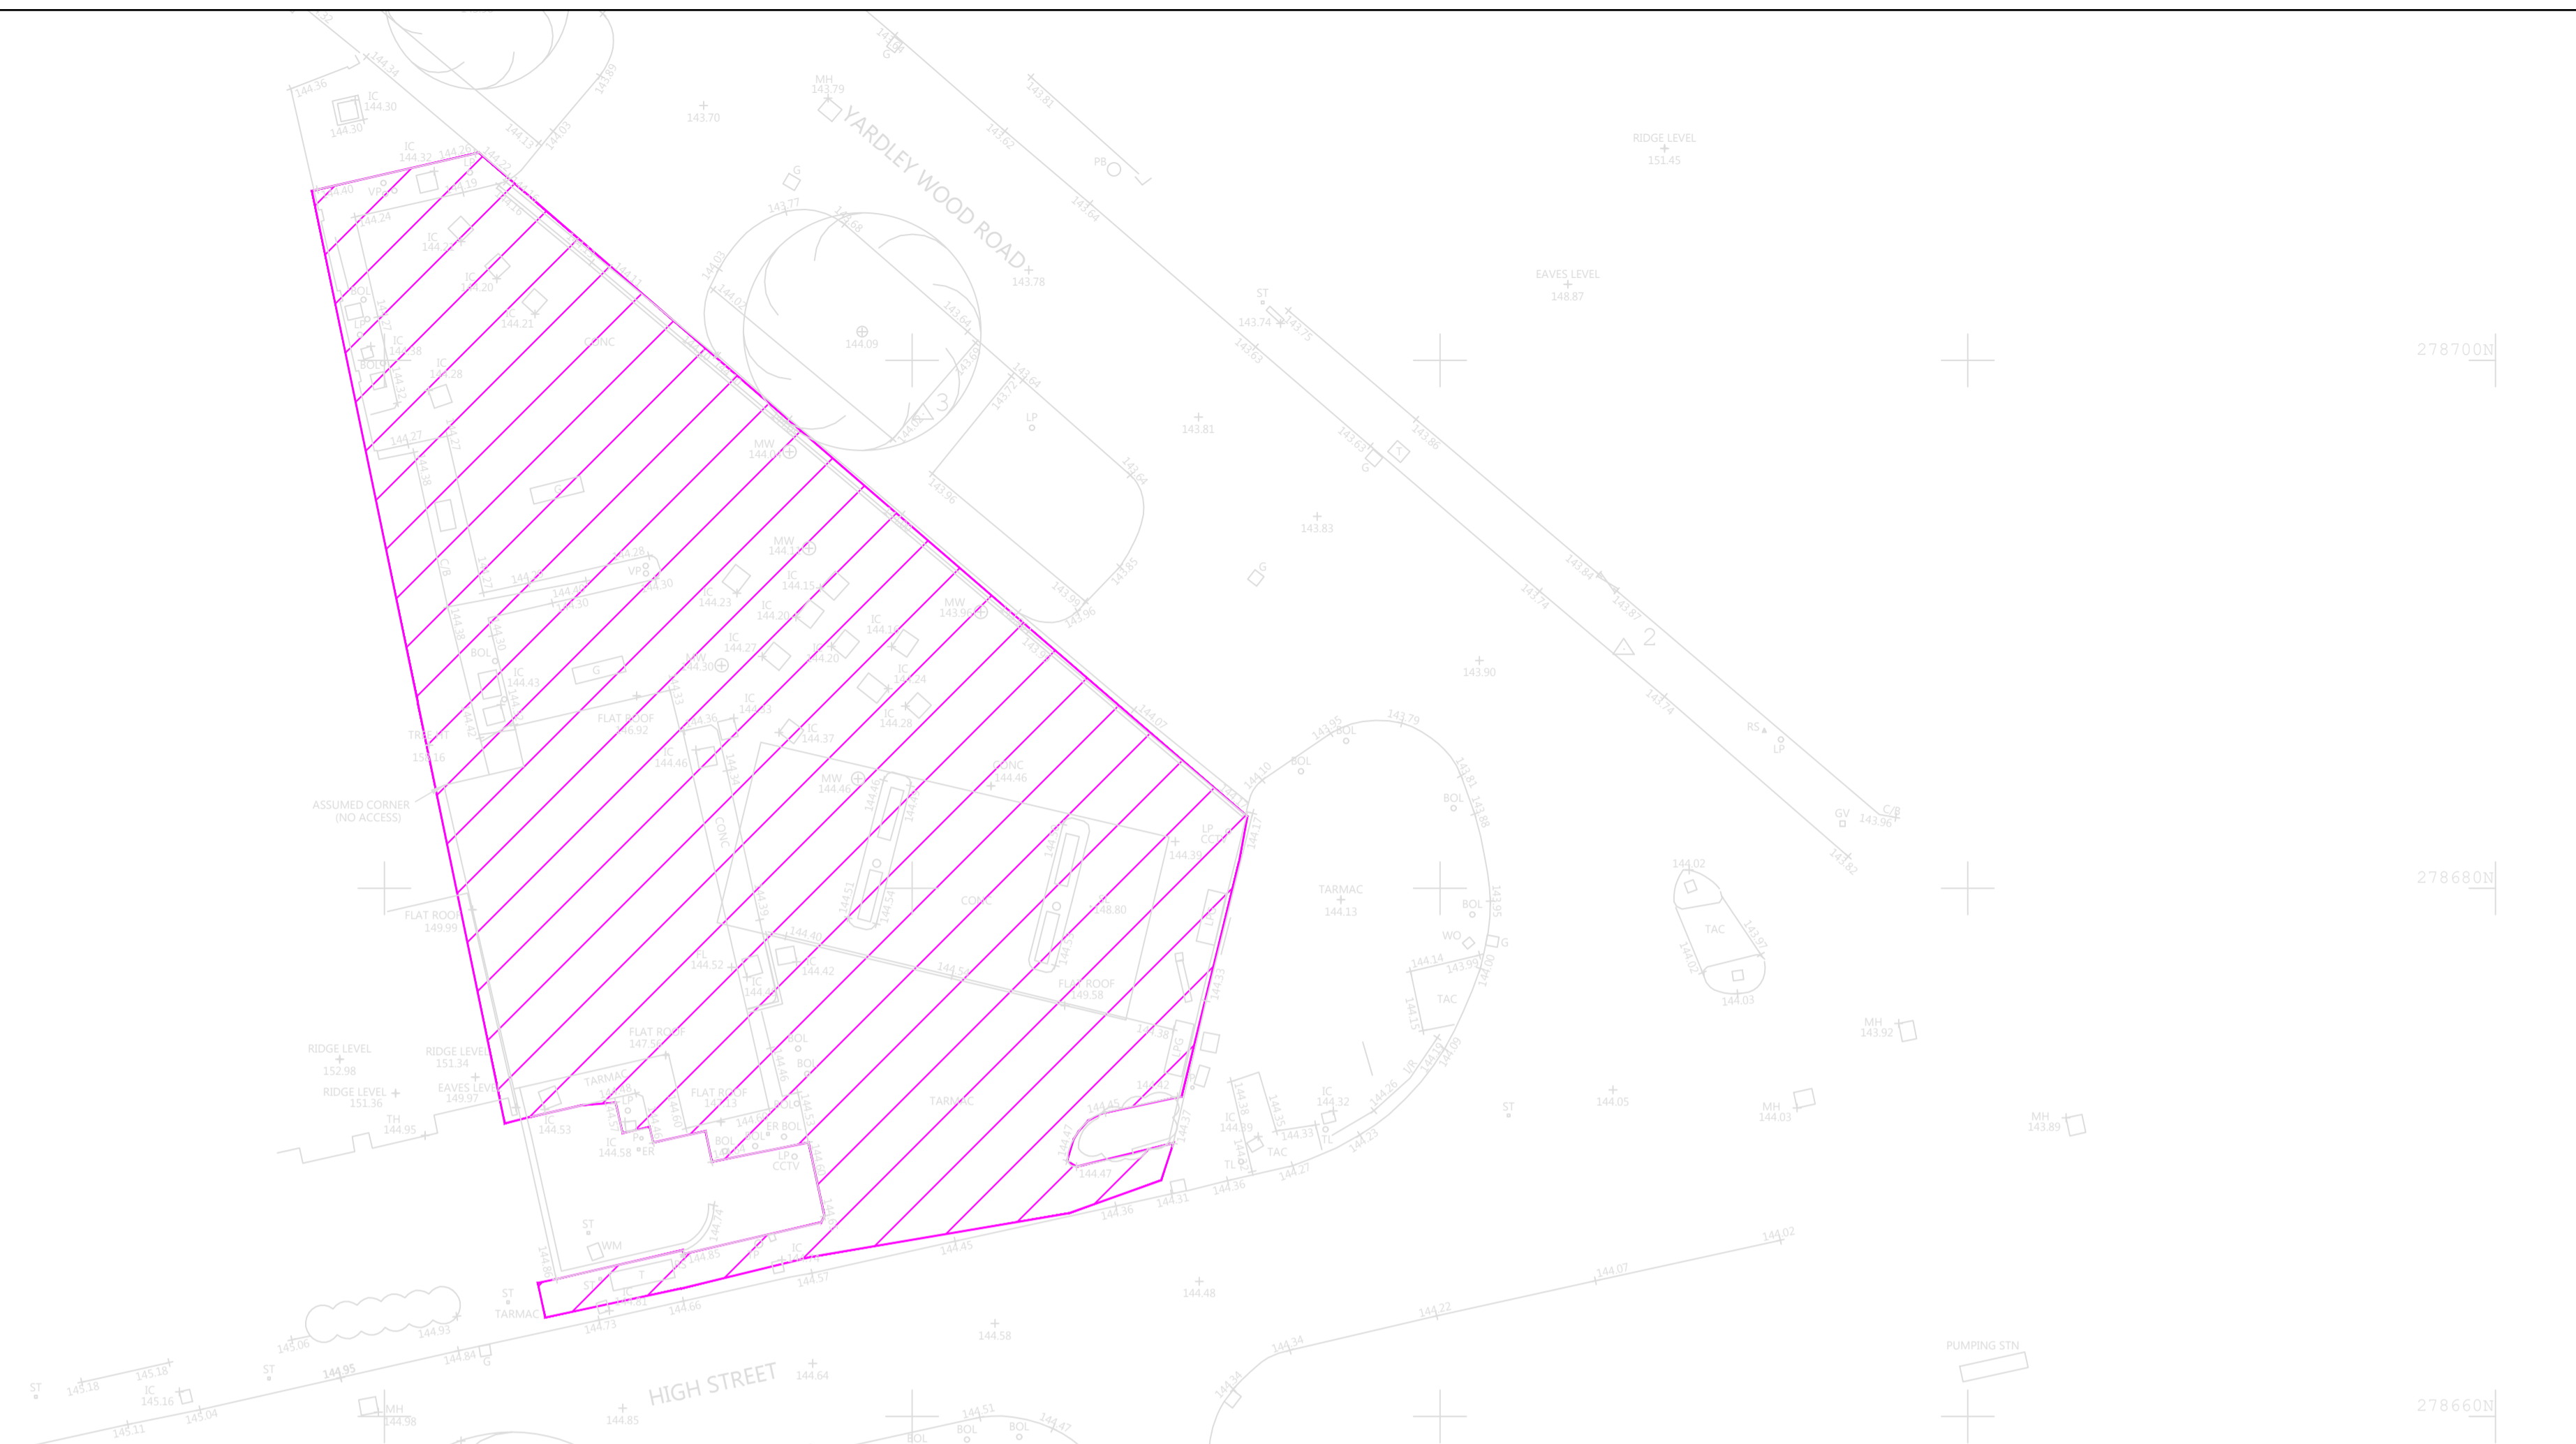

Station	Easting	Northing	Level
1	409634.114	278656.598	144.810
2	409666.952	278689.056	143.833



REV.	DATE	REVISION	BY	CHK.
-	-	FIRST ISSUE	PH	NB

Euro Garages Ltd
 Proposed Convenience Store
 Solihull High Street, Shirley
 Impermeable Area Plan

Goodson Associates
 Tel: +44 (0)113 369 7925
 Fax: -
 Email: leeds@goodsons.com
 Web: www.goodsons.com
 Consulting Civil, Structural & Transportation Engineers
 Fountain House, 4 South Parade,
 Leeds, LS1 5QX
 Also at Aberdeen, Edinburgh and Glasgow.

PLANNING			
DATE CREATED:	Dec. '21'	SCALE:	1:200 @ A1
CONTRACT No:	PI 5588	DRAWING No:	501
REV:	-		