


Notes.

This drawing is the copyright of MTL Design Ltd and must not be reproduced without permission.

The level of detail contained on this drawing is only relevant to its scale and purpose.


Where dimensions are shown relating to existing buildings/structure/ site features these are all in millimeters and subject to confirmation on site. All dimensions are subject to change following stripping out or verification works.

Boundary positions shown represent existing situations on site and do not constitute a legal definition. Landowners are advised to verify all boundary positions and satisfy themselves of their legal right to build prior to commencement of work on site.

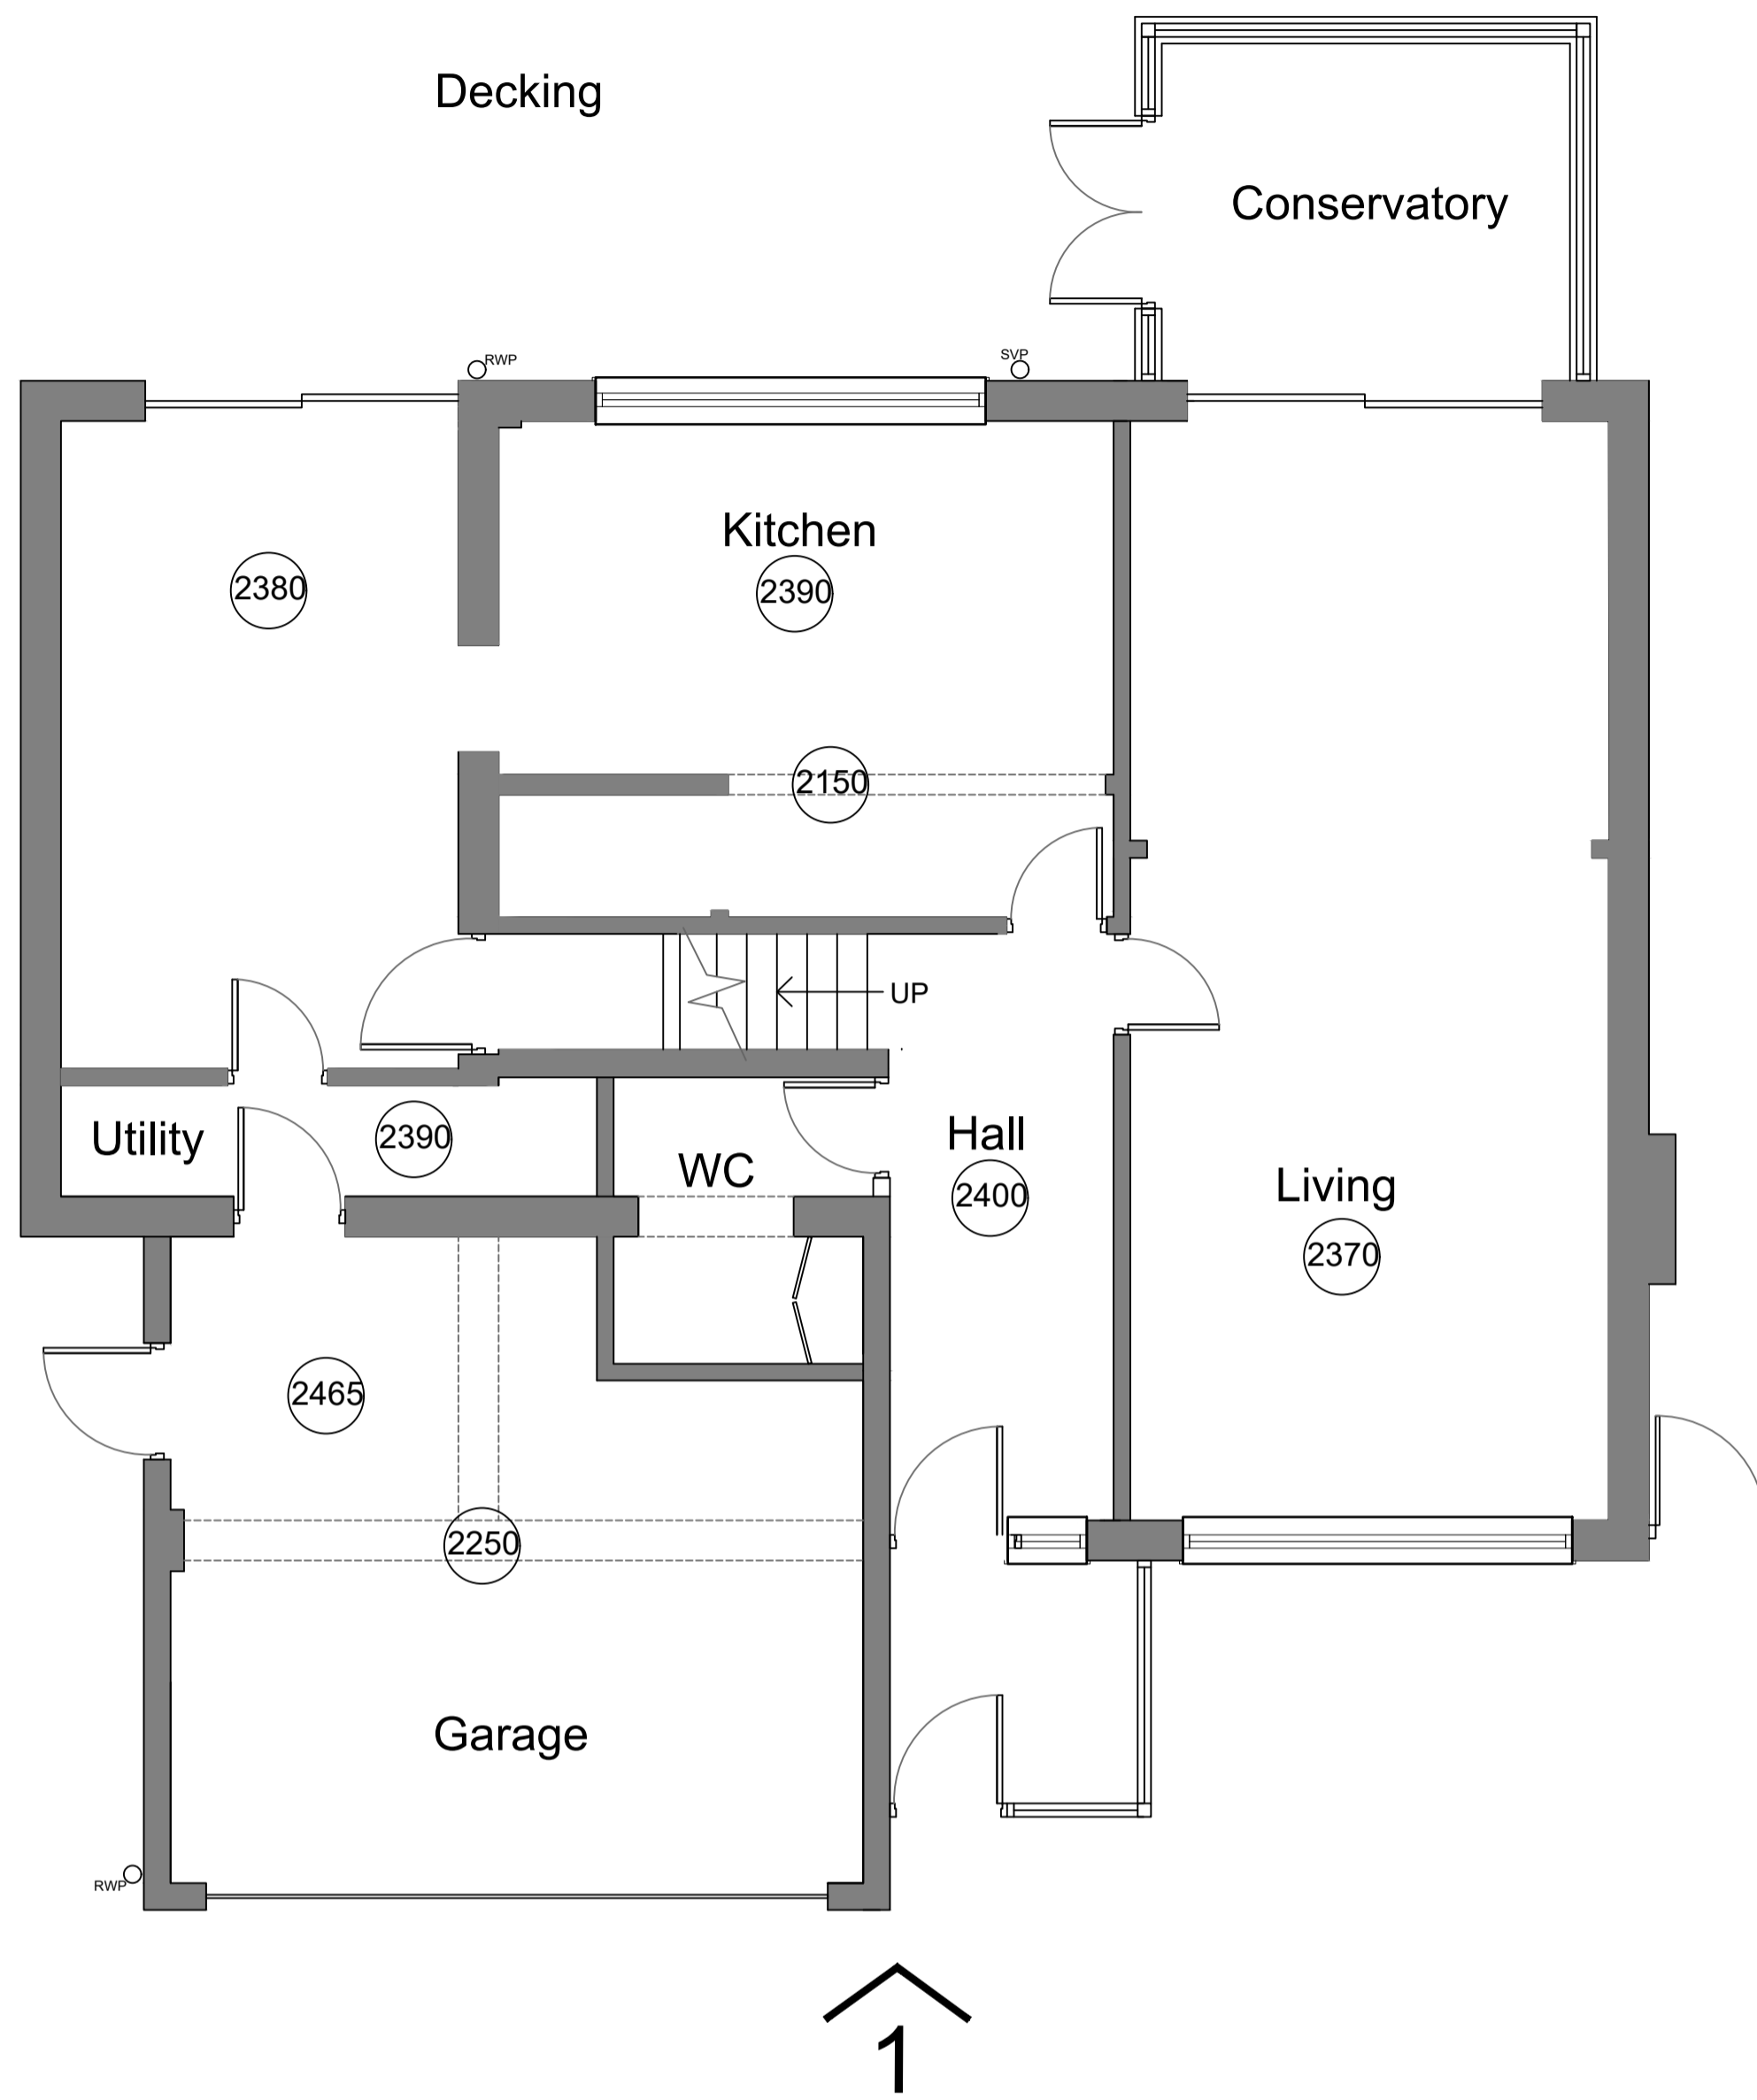

EXISTING GROUND FLOOR LAYOUT

Scale 1:50

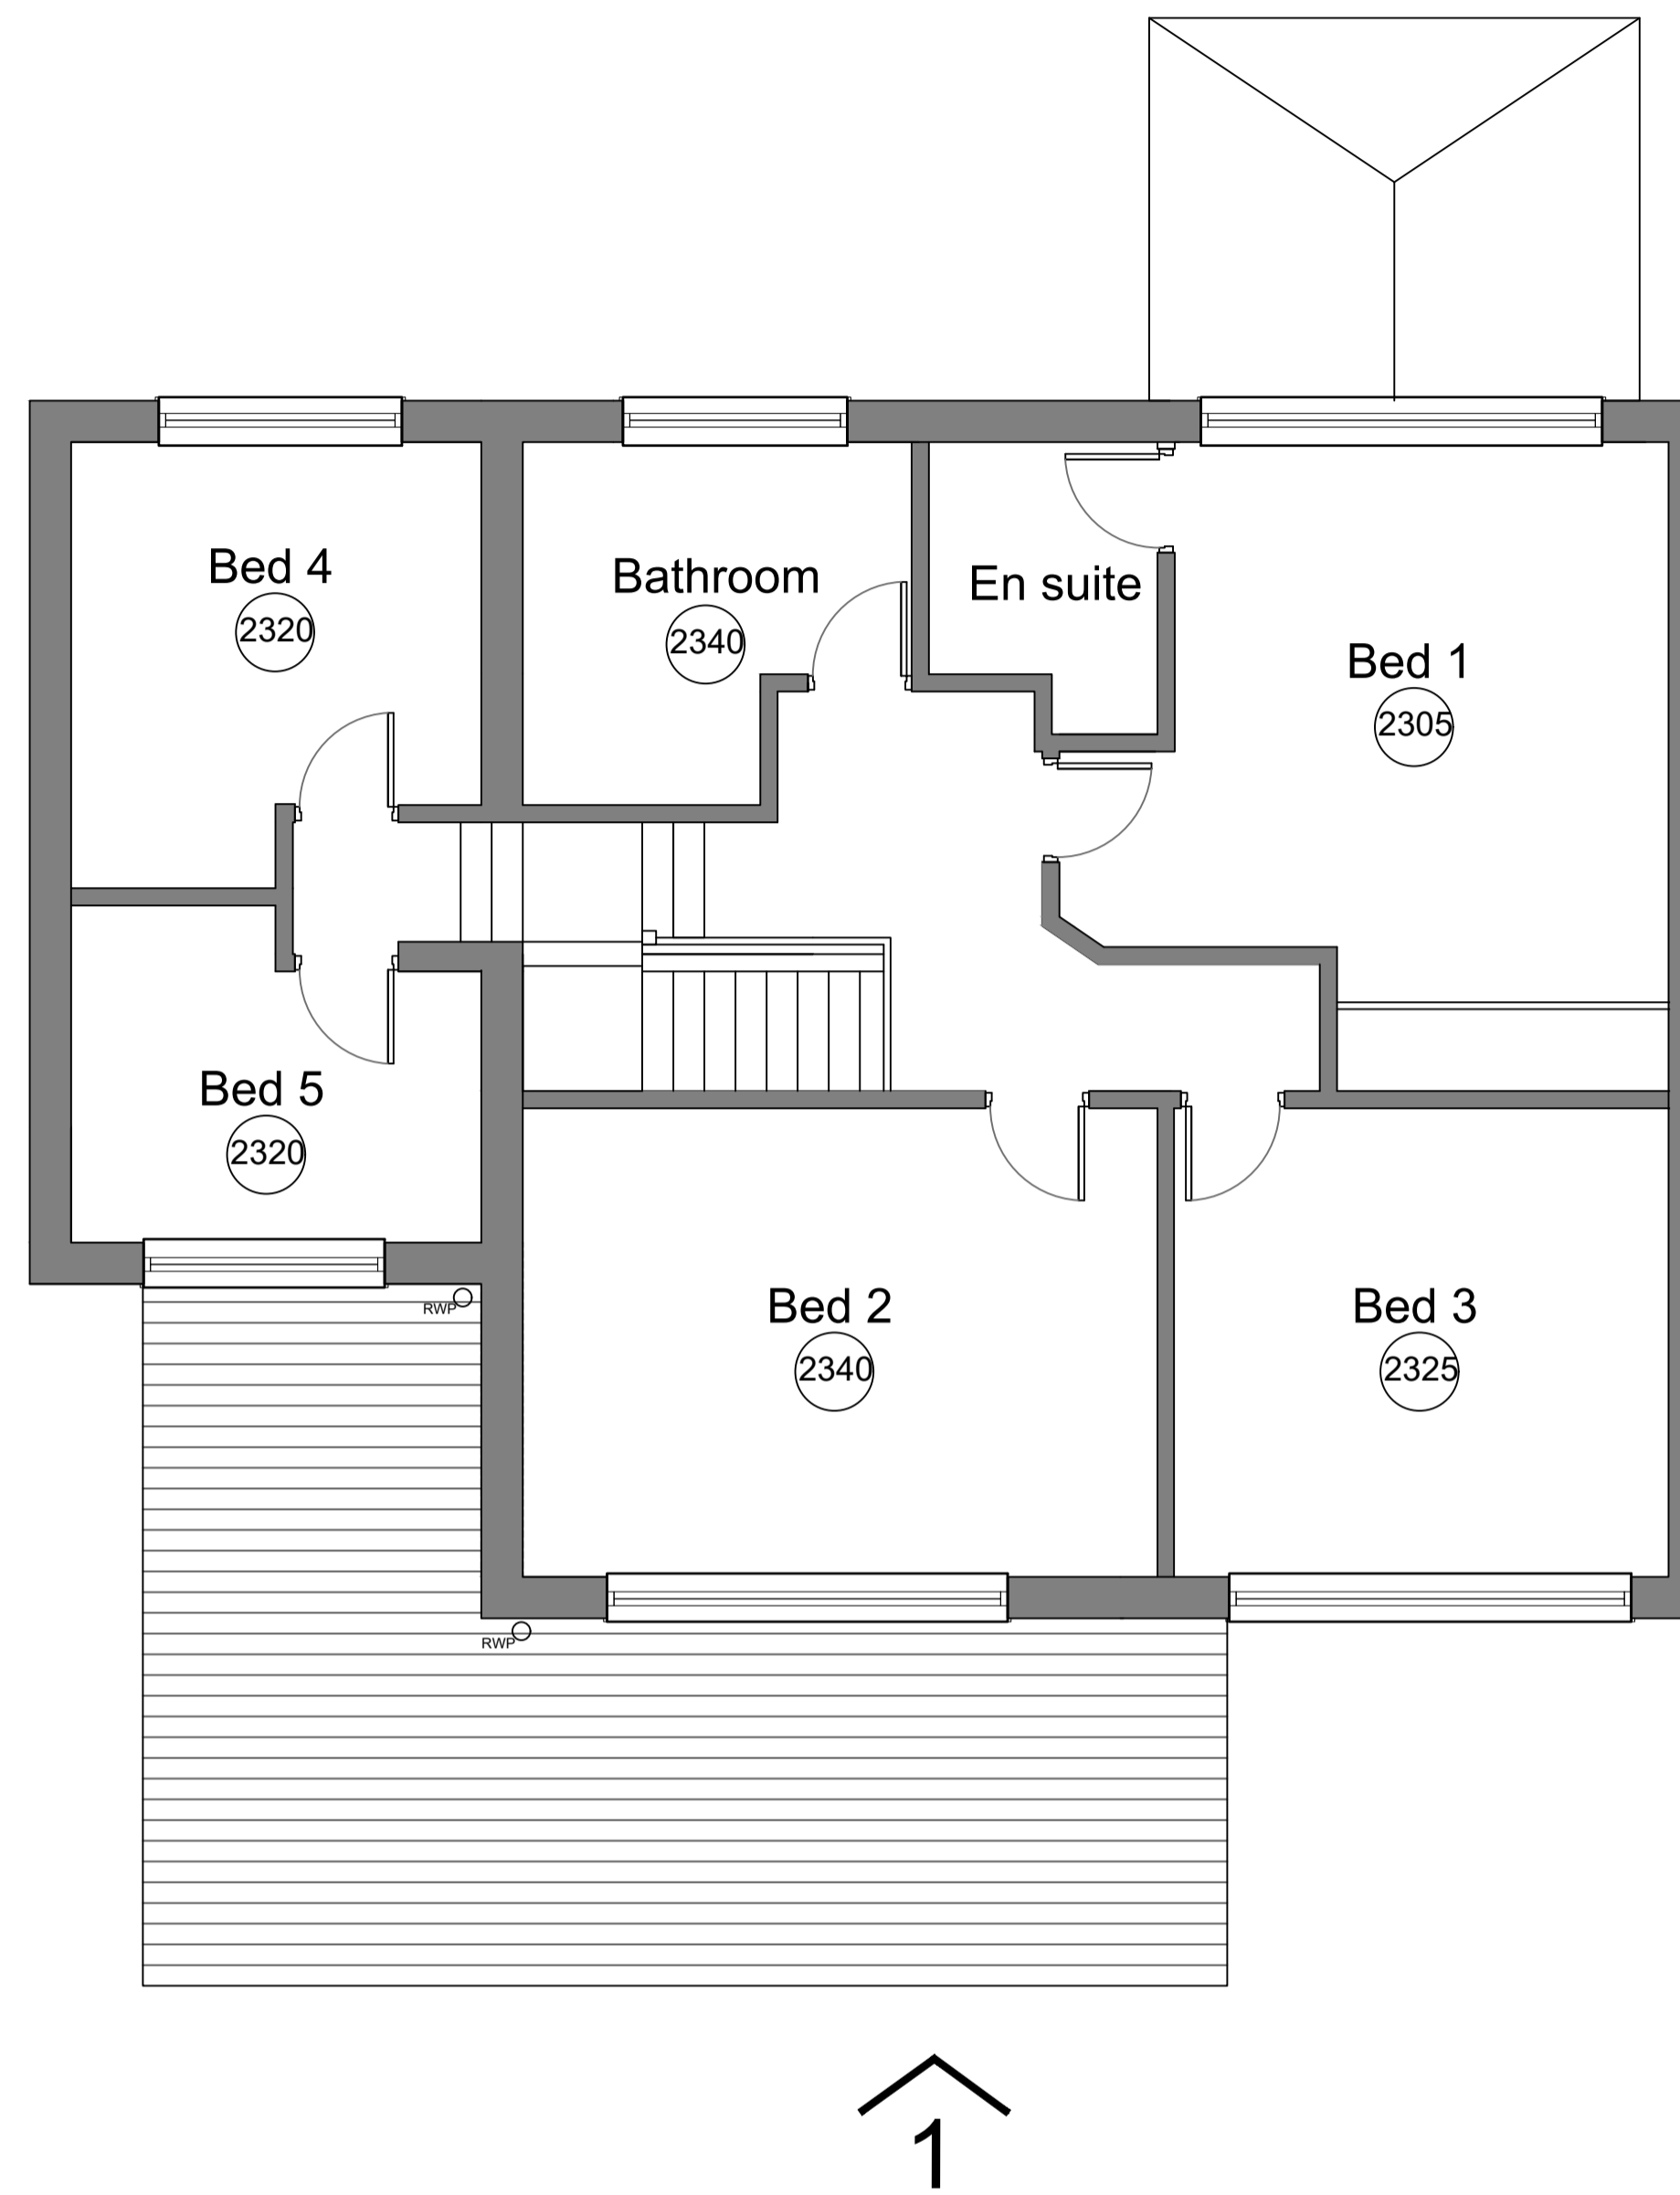

EXISTING FIRST FLOOR LAYOUT

Scale 1:50




LOCATION PLAN

Scale 1:1250



LOCATION PLAN

Scale 1:500

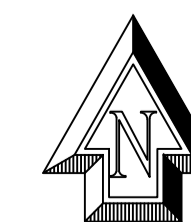

MTL Design
DESIGN AND ARCHITECTURAL SOLUTIONS

DRAWING PRODUCED BY: Mr Ryan Edwards
TEL: 0121 469 0825 EMAIL: info@mtldesign.co.uk WEB: www.mtldesign.co.uk

Site Address
**9 PARK VIEW
HOCKLEY HEATH
SOLIHULL
B94 6PE**

Job
**REAR EXTENSION & INTERNAL
ALTERATIONS**

Title
EXISTING PLANS

Scale
As Shown @ A1
Date
JAN 2022

Drg.No.
B94 21-37.01