


Key to Photo's and Positions taken from.

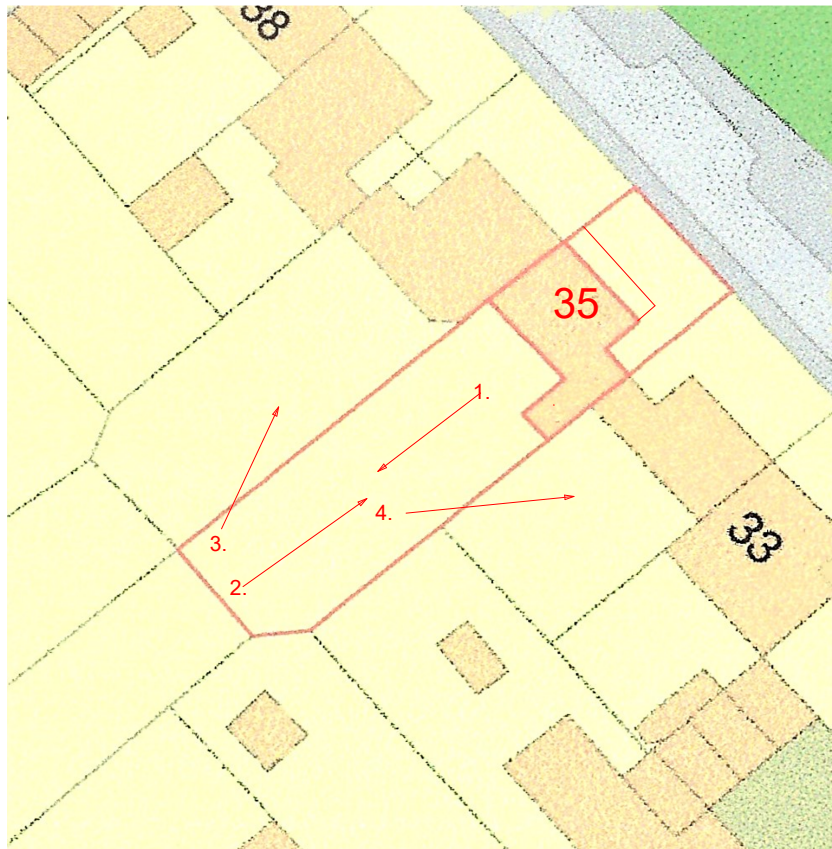

Scale 1:500

Wards Construction Design 46, Conway Ave, Coventry. CV4 9HZ Mob: 07973756505



Project
Home Extension
35, Oakley
Fen End
CV4 9HZ

Client
Fielder
Scale
1:50

Page Size - A4

Drawing Title
Photo Key.
Drawing No.
4.

Date
February 2022
Drawn by
Stephen Ward

