

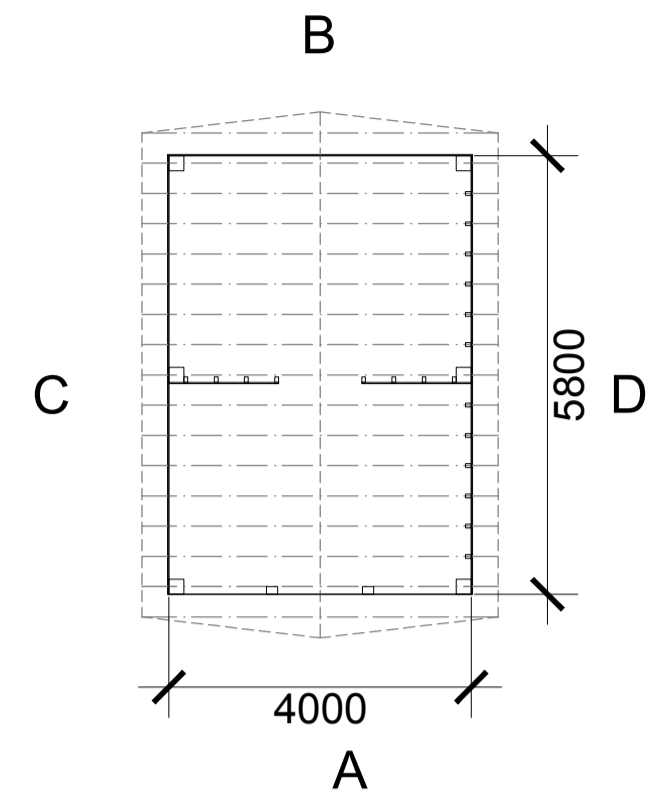



BLOCK PLAN
Scale 1:500

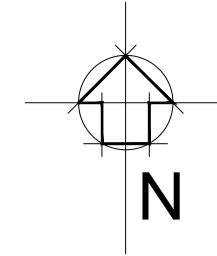


BAT ROOST PLAN
Scale 1:100

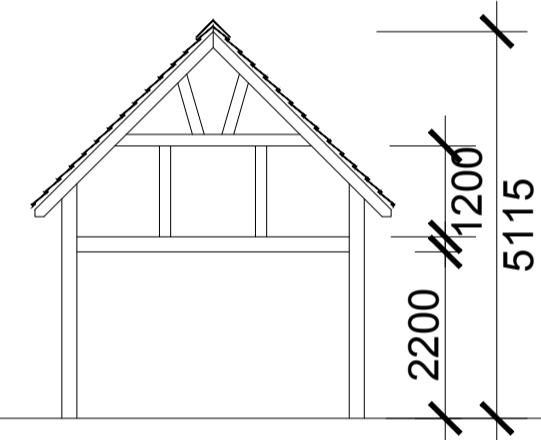

ELEVATION A
Scale 1:100

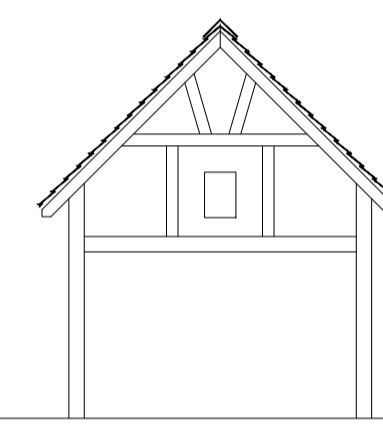

ELEVATION B
Scale 1:100

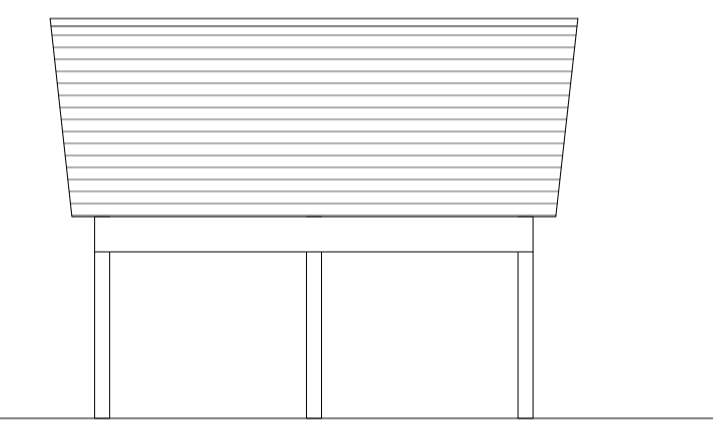

ELEVATION C & D
Scale 1:100

- GENERAL NOTES**
1. For the purpose of design development and construction this drawing must not be scaled and only written or calculated dimensions used.
 2. Any errors or divergences should be referred to the originator.
 3. All dimensions to be checked on site.
 4. All drawings are to be read in conjunction with the relevant consultants drawings, schedules, and specifications.

KEY:

- EXISTING BRICK BOUNDARY
- POST AND WIRE 1M FENCE
- GRAVEL FOOTPATH
- HEDGE
- Trees removal

21/05/25	PLANNING APPLICATION	KHK	AT
REV.	DATE	ISSUE DESCRIPTION	CHECKED APPROVED


tyler parkes
Planning and Architecture.
66 Stratford Road, Shirley, Solihull B90 3LP
0121 744 5511
www.tyler-parkes.co.uk

PROJECT
ARBOUR TREE FARM DEVELOPMENT

CLIENT
CERI KING

ADDRESS
Arbour Tree Farm
Warwick Rd, Chadwick End, B93 0BE

DRAWING NAME
BLOCK PLAN AS PROPOSED BAT ROOST BUILDING

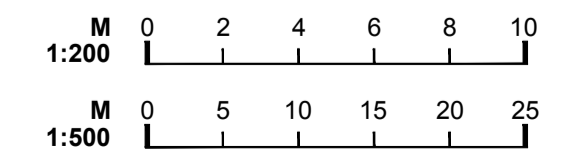

STATUS STAGE 1	SCALE VAR	SHEET @A1
PROJECT NO. 18081	DRAWING NO. (10)M-402	REVISION -