



Ground Floor

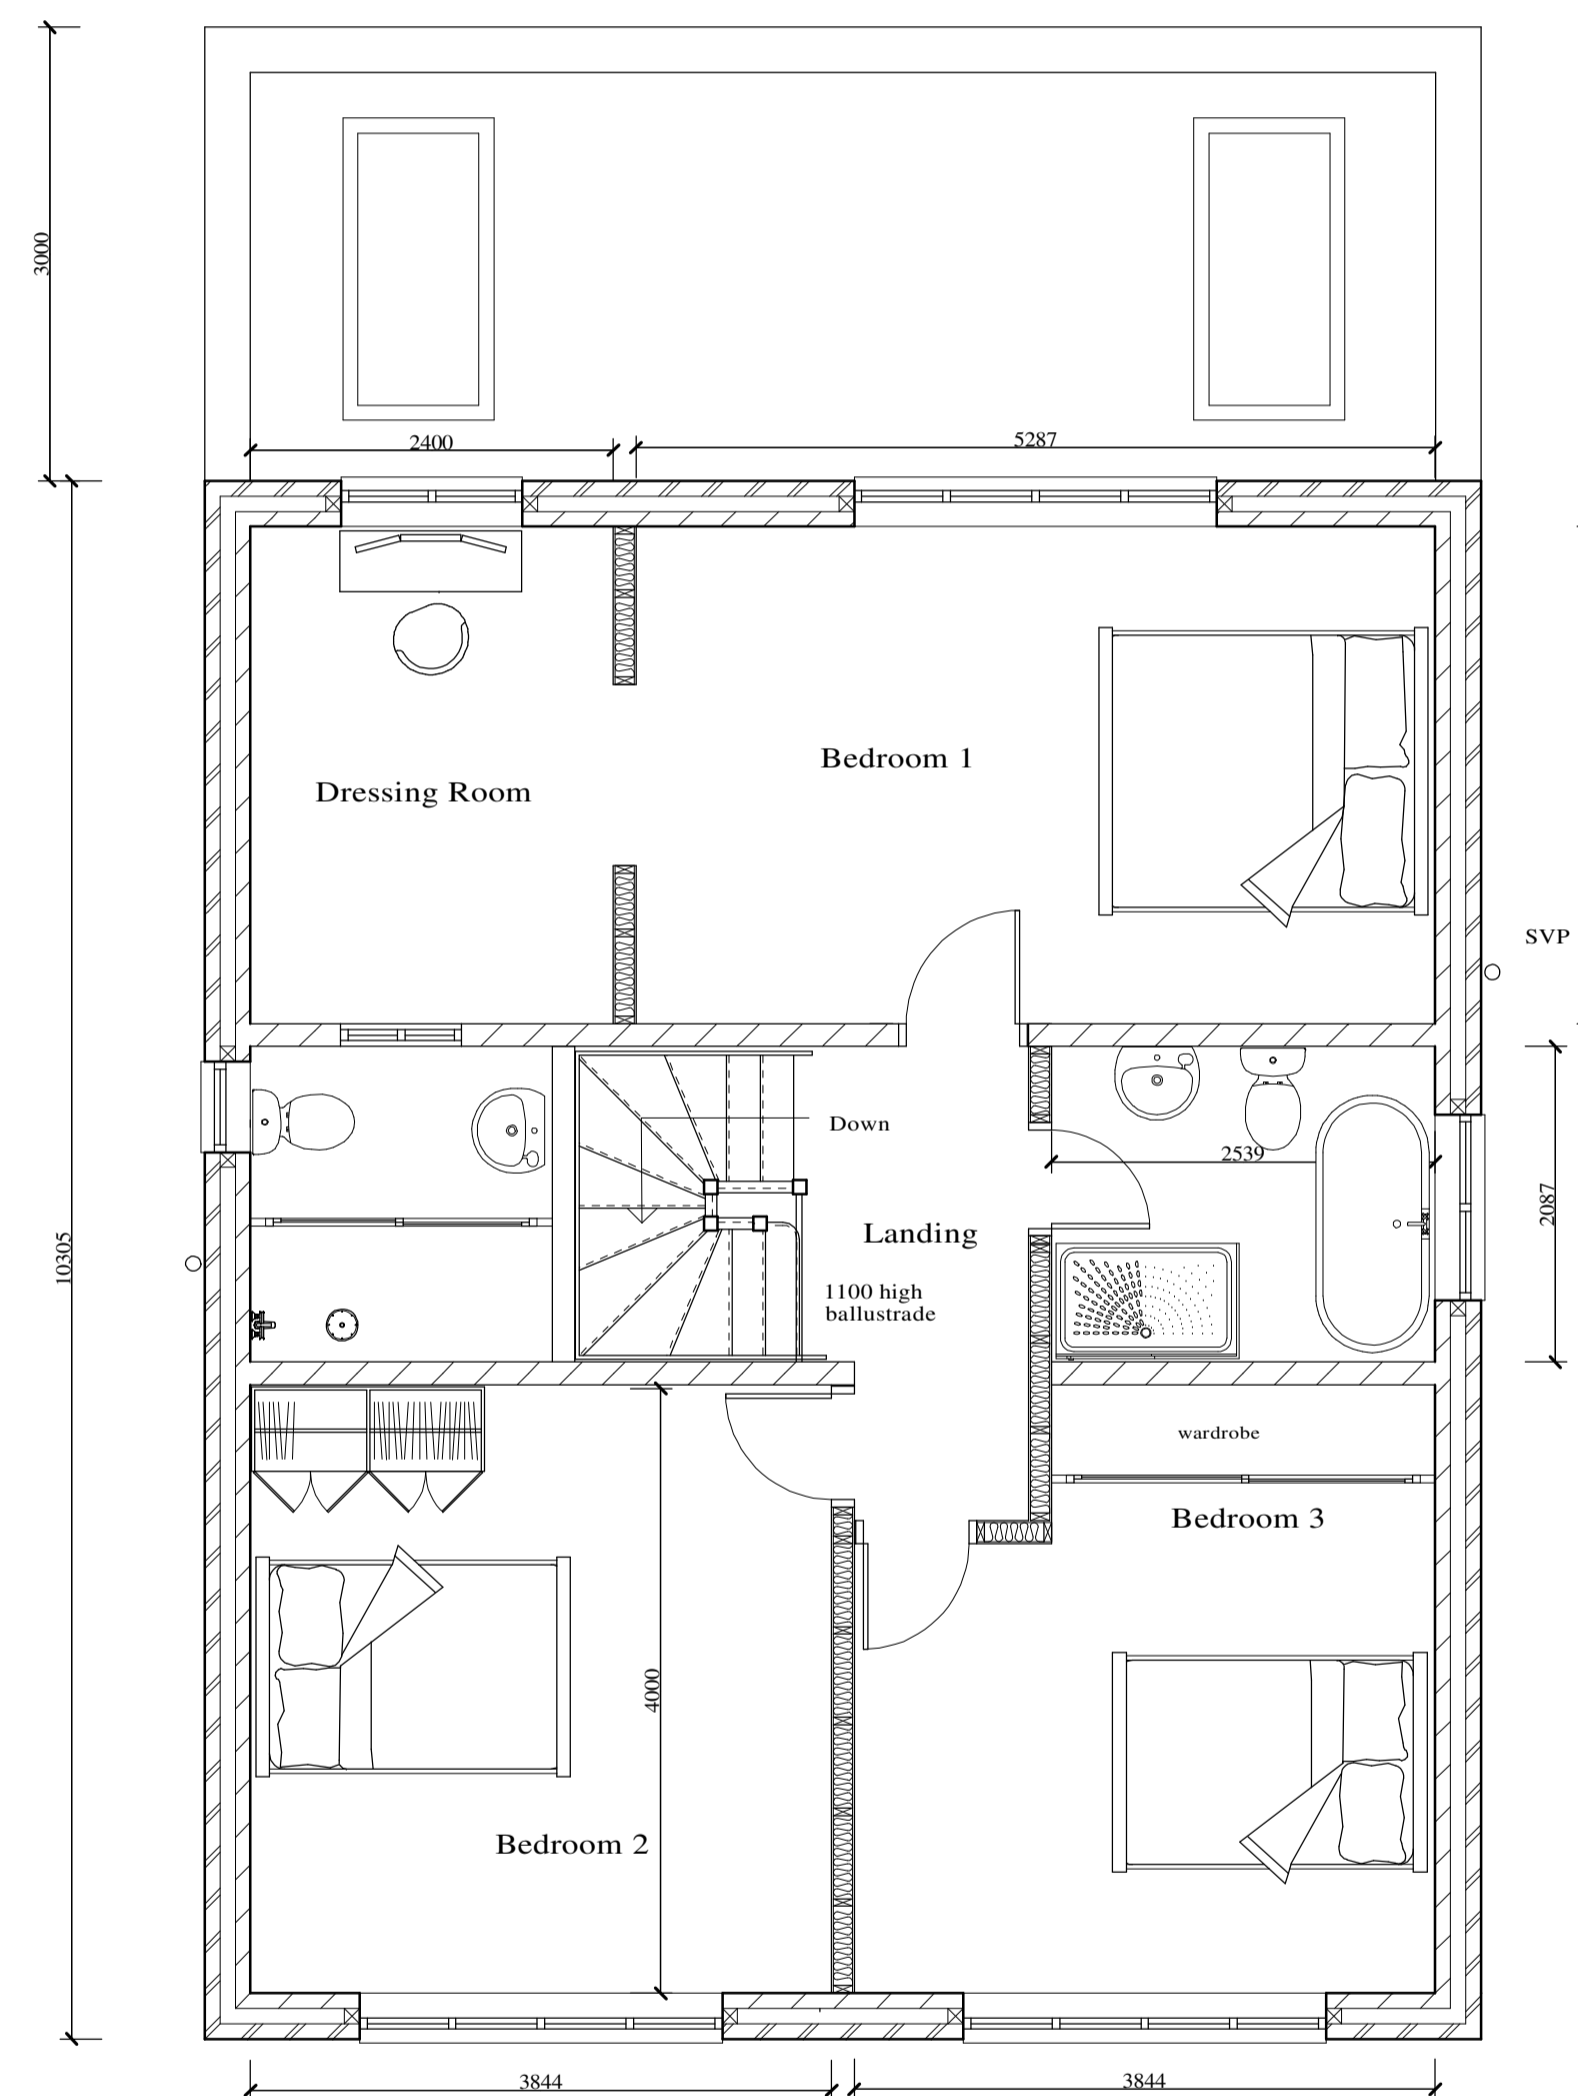

Rear

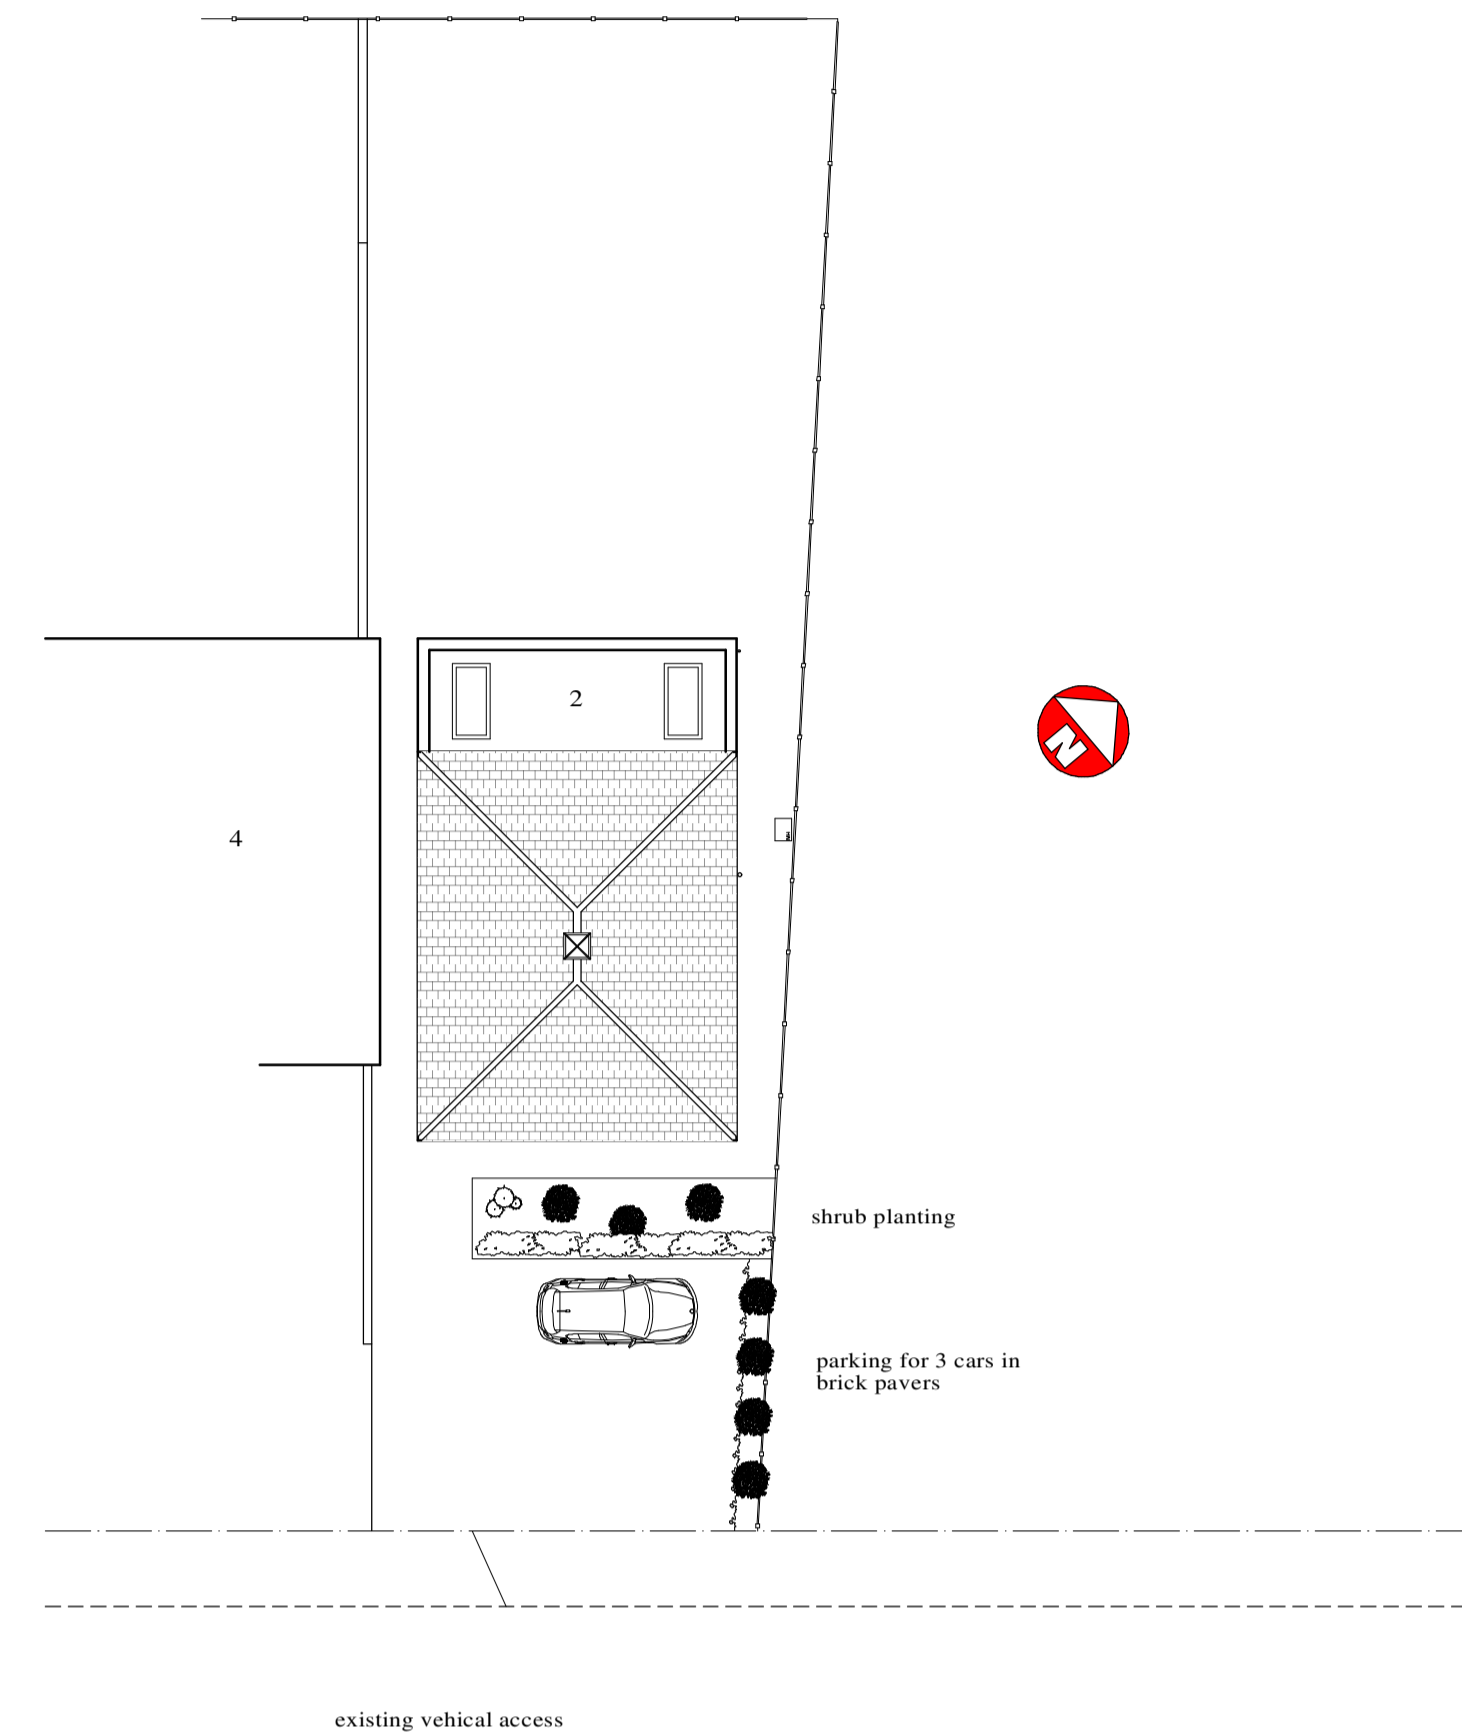

ALL FINISHES TO BE SPECIFIED BY CLIENT
BUT ARE GENERALLY TO MATCH EXISTING
HOUSE

N.B. All dimensions to be checked prior to
commencement of work, any discrepancies
to be reported back to me.

This drawing is for planning and Building Regulations purposes
only. Everyday hazards likely to be obvious to a competent
contractor and unforeseeable hazards and risks have not been
indicated.




Wren Designs


Planning & Building Consultants • Land Agent
Tel: 01442 263081

1 Thistlecroft, Hemel Hempstead, Herts HP1 1PB


CLIENT:	Mr and Mrs Hill
PROPOSED:	Front extension and upward extension with alterations
LOCATION:	2 Bulbourne Close, Northchurch
SCALE:	1:50, 1:100, 1:200
DATE:	06/04/2022
REF:	Wren naj 19c 2022
REVISION:	

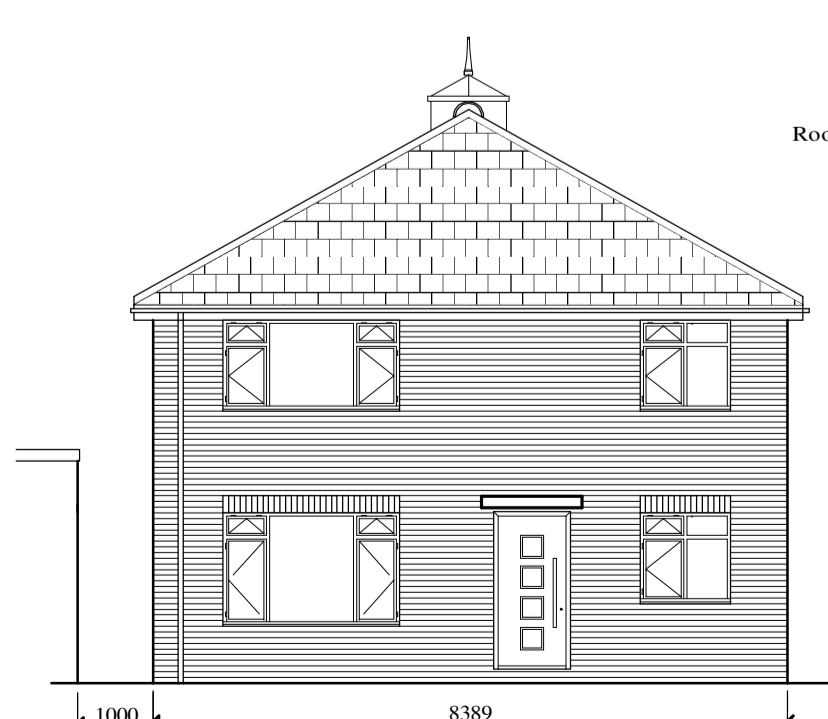


Front

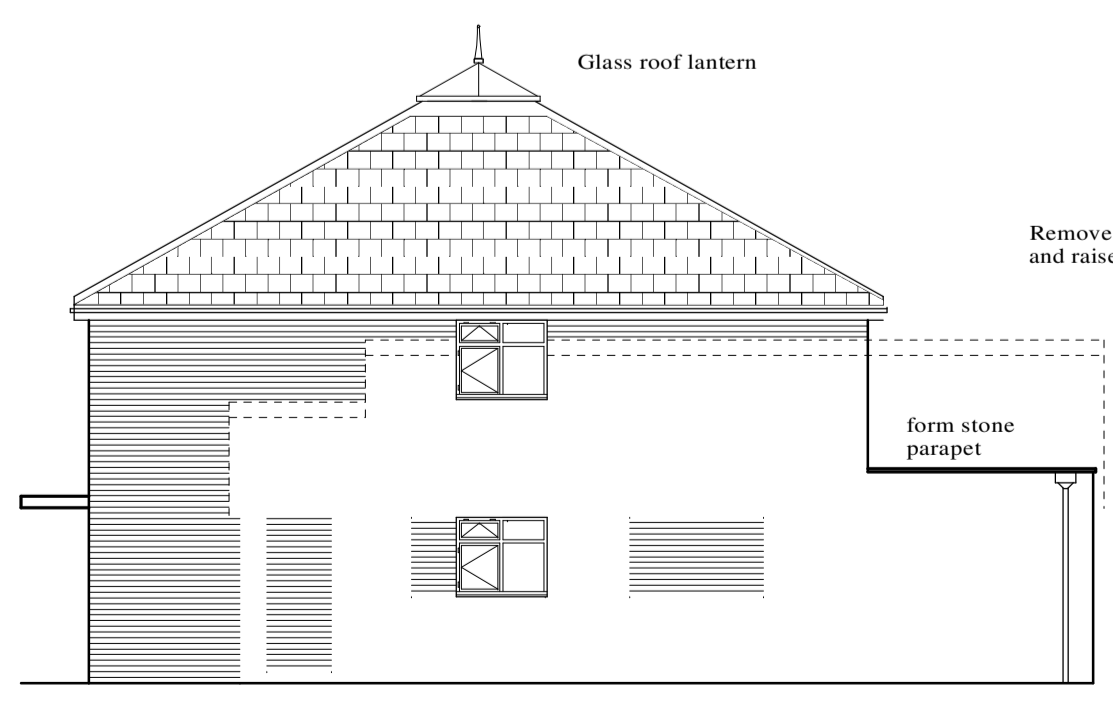

Side

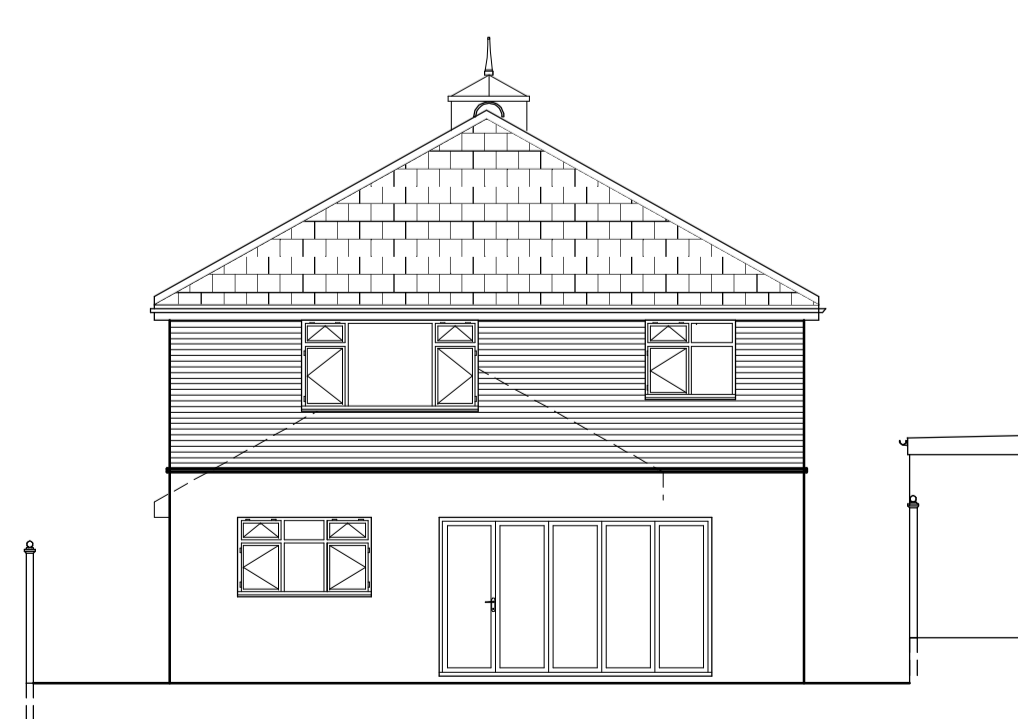

Rear

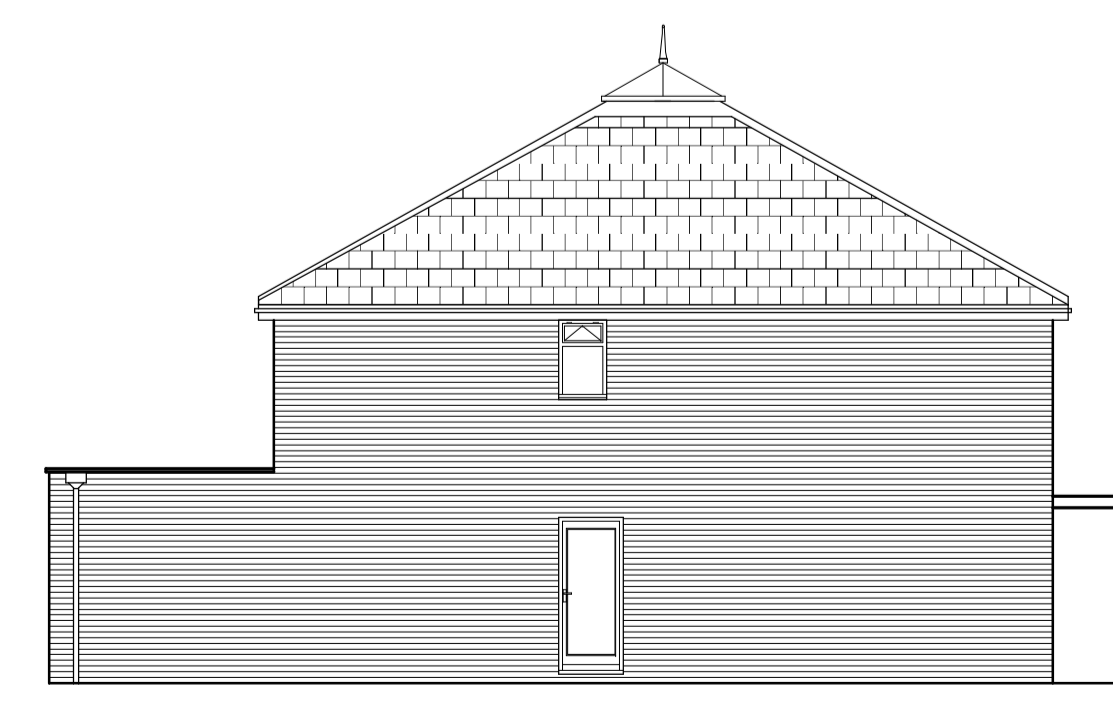

Side