



Ground Floor

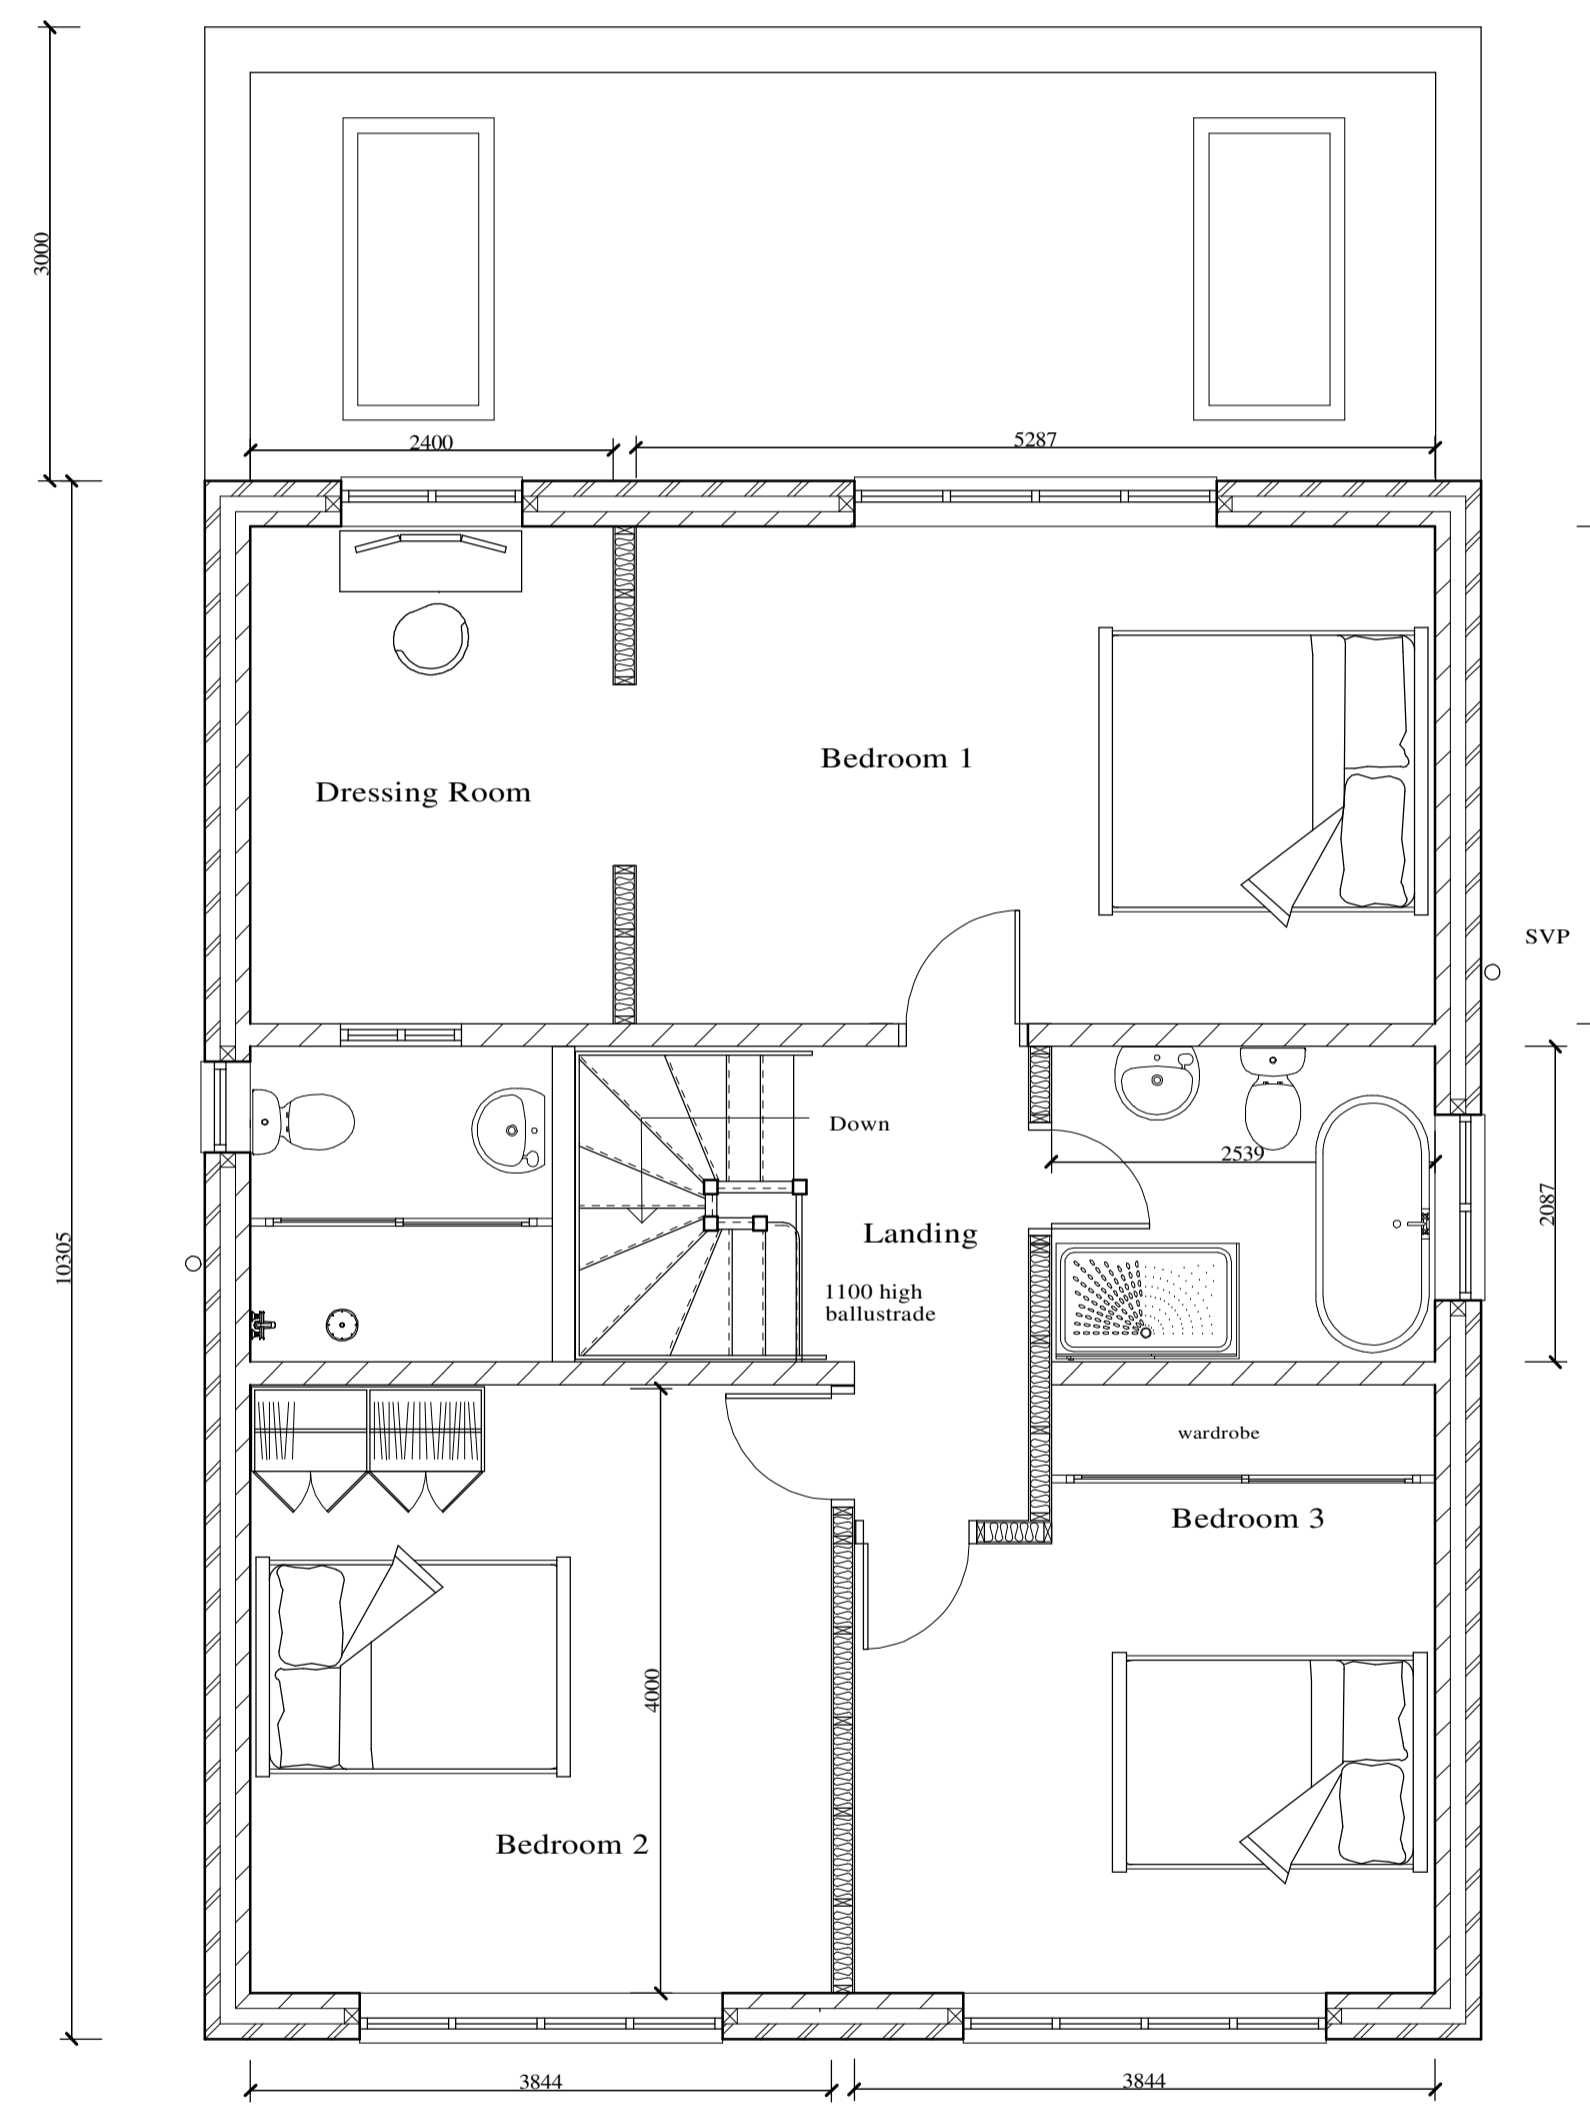

First Floor

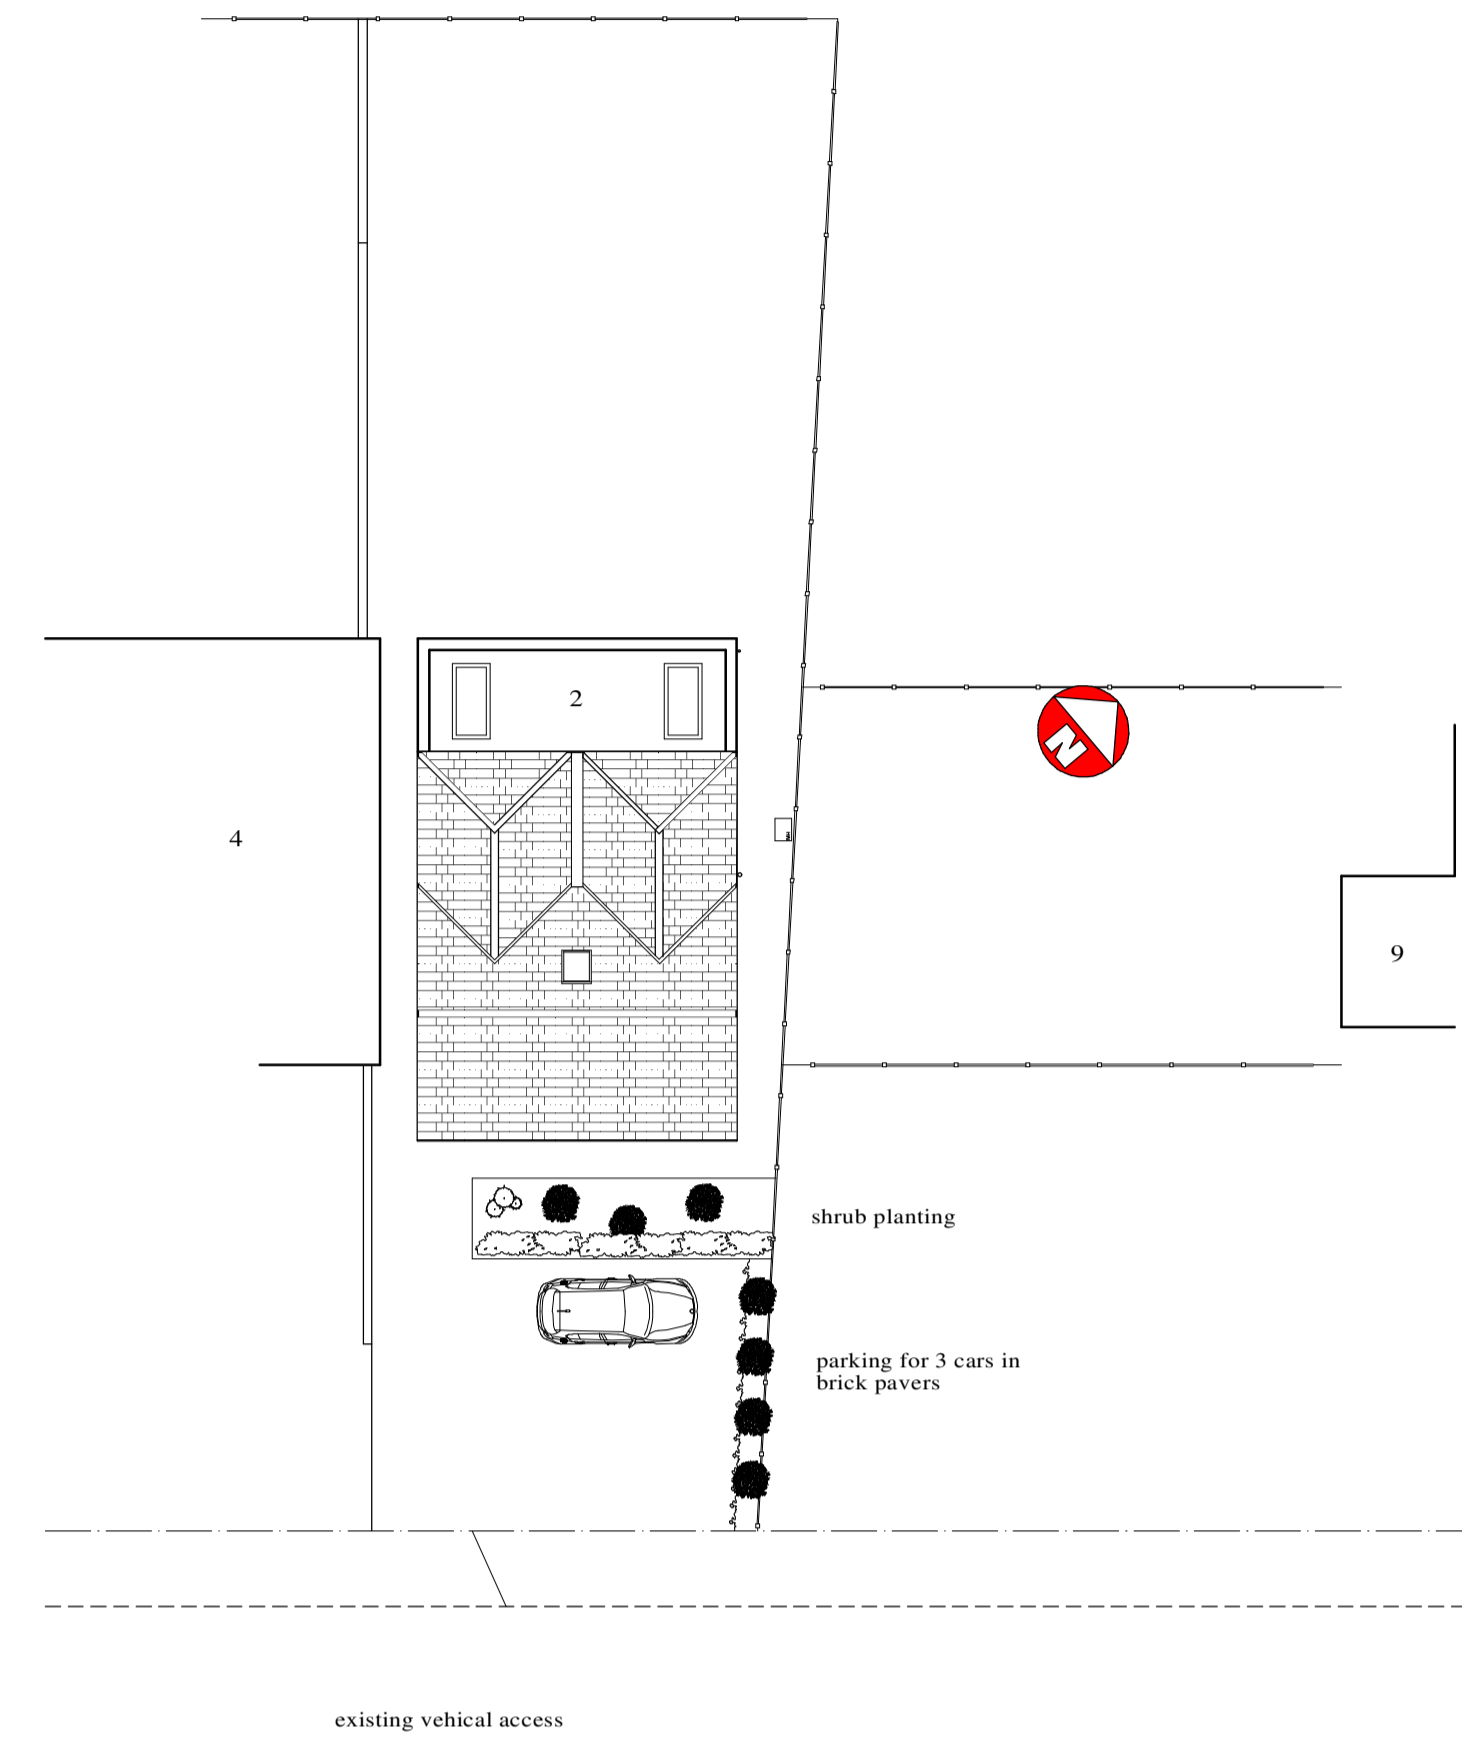

ALL FINISHES TO BE SPECIFIED BY CLIENT BUT ARE GENERALLY TO MATCH EXISTING HOUSE


N.B. All dimensions to be checked prior to commencement of work, any discrepancies to be reported back to me.

This drawing is for planning and Building Regulations purposes only. Everyday hazards likely to be obvious to a competent contractor and unforeseeable hazards and risks have not been indicated.




**Wren Designs**  
 Planning & Building Consultants • Land Agent  
 Tel: 01442 263081  
 1 Thistlecroft, Hemel Hempstead, Herts HP1 1PB


<b>CLIENT:</b>	Mr and Mrs Hill
<b>PROPOSED:</b>	Front extension and upward extension with alterations
<b>LOCATION:</b>	2 Bulbourne Close, Northchurch
<b>SCALE:</b>	1:50, 1:100, 1:200
<b>DATE:</b>	11/05/2022
<b>REF:</b>	Wren naj 19e 2022
<b>REVISION:</b>	

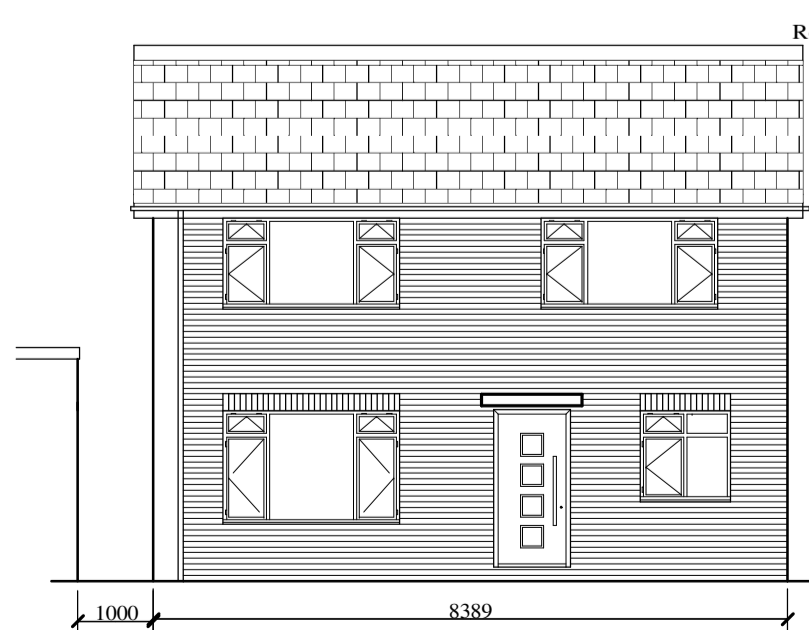


Front

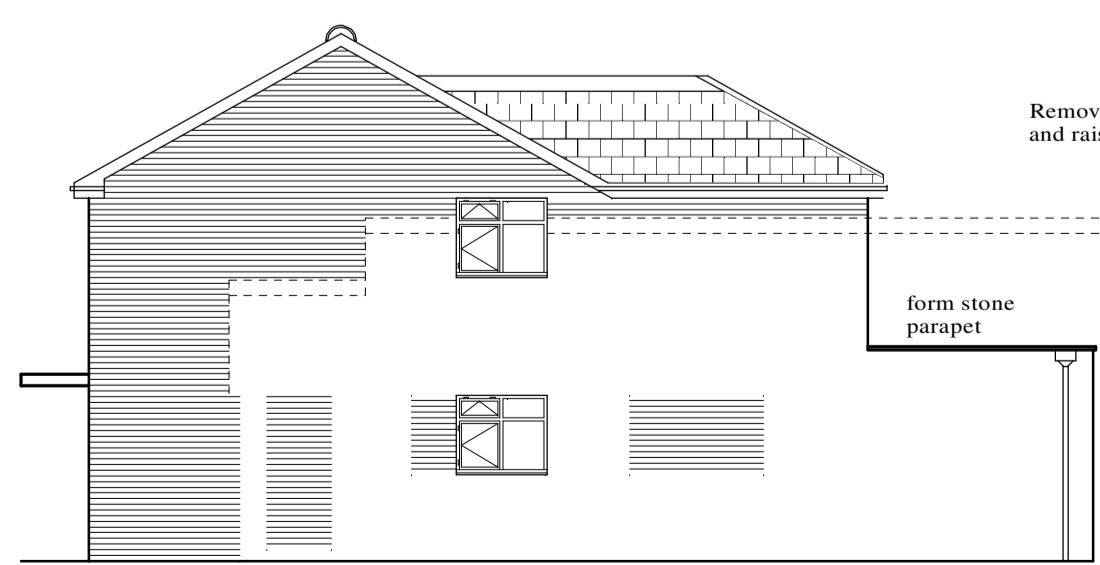

Side

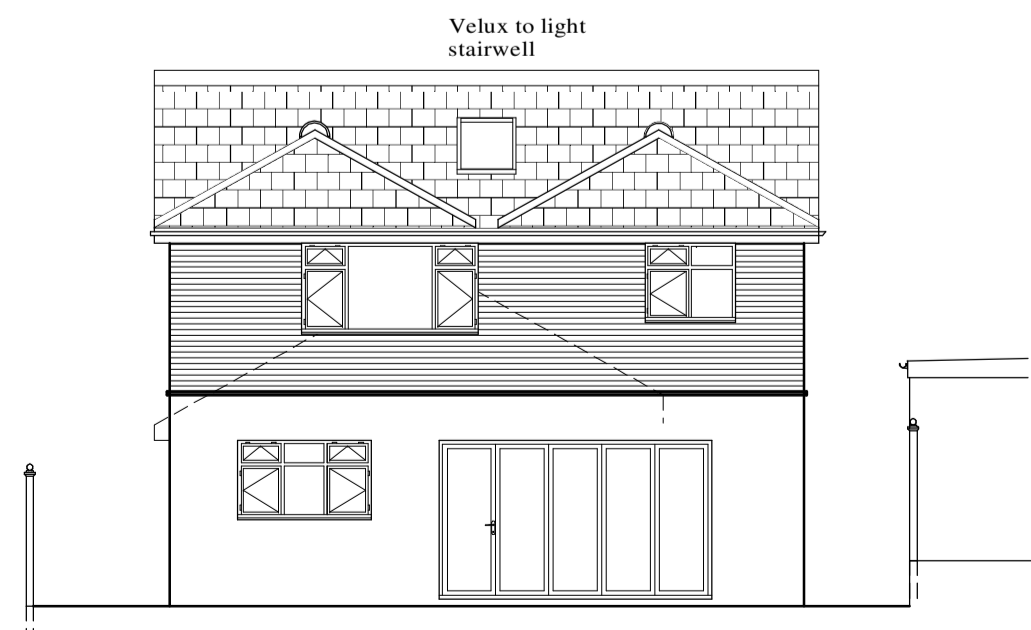

Rear

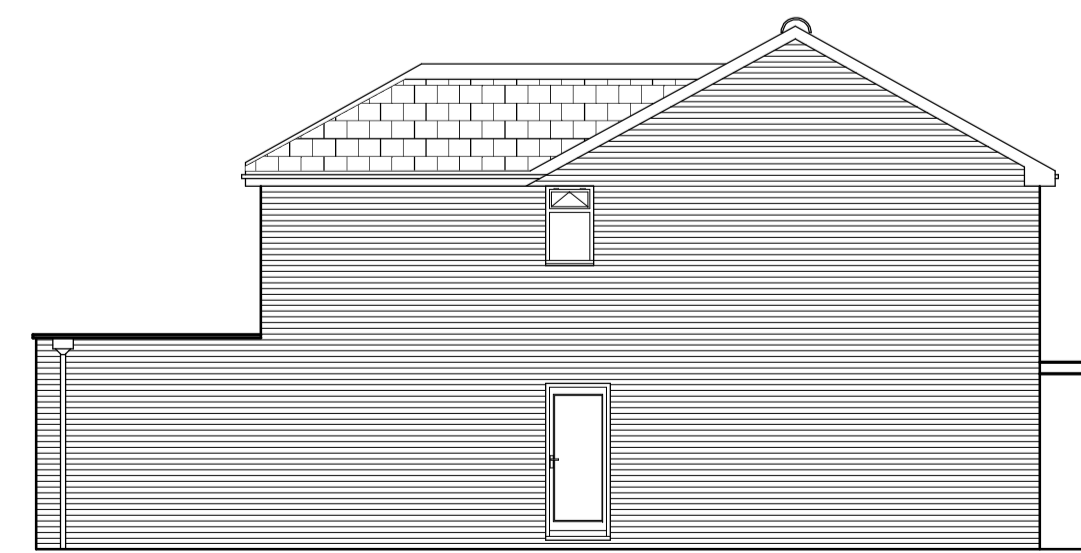

Side