



Elevation X-X (existing)
(1:50)

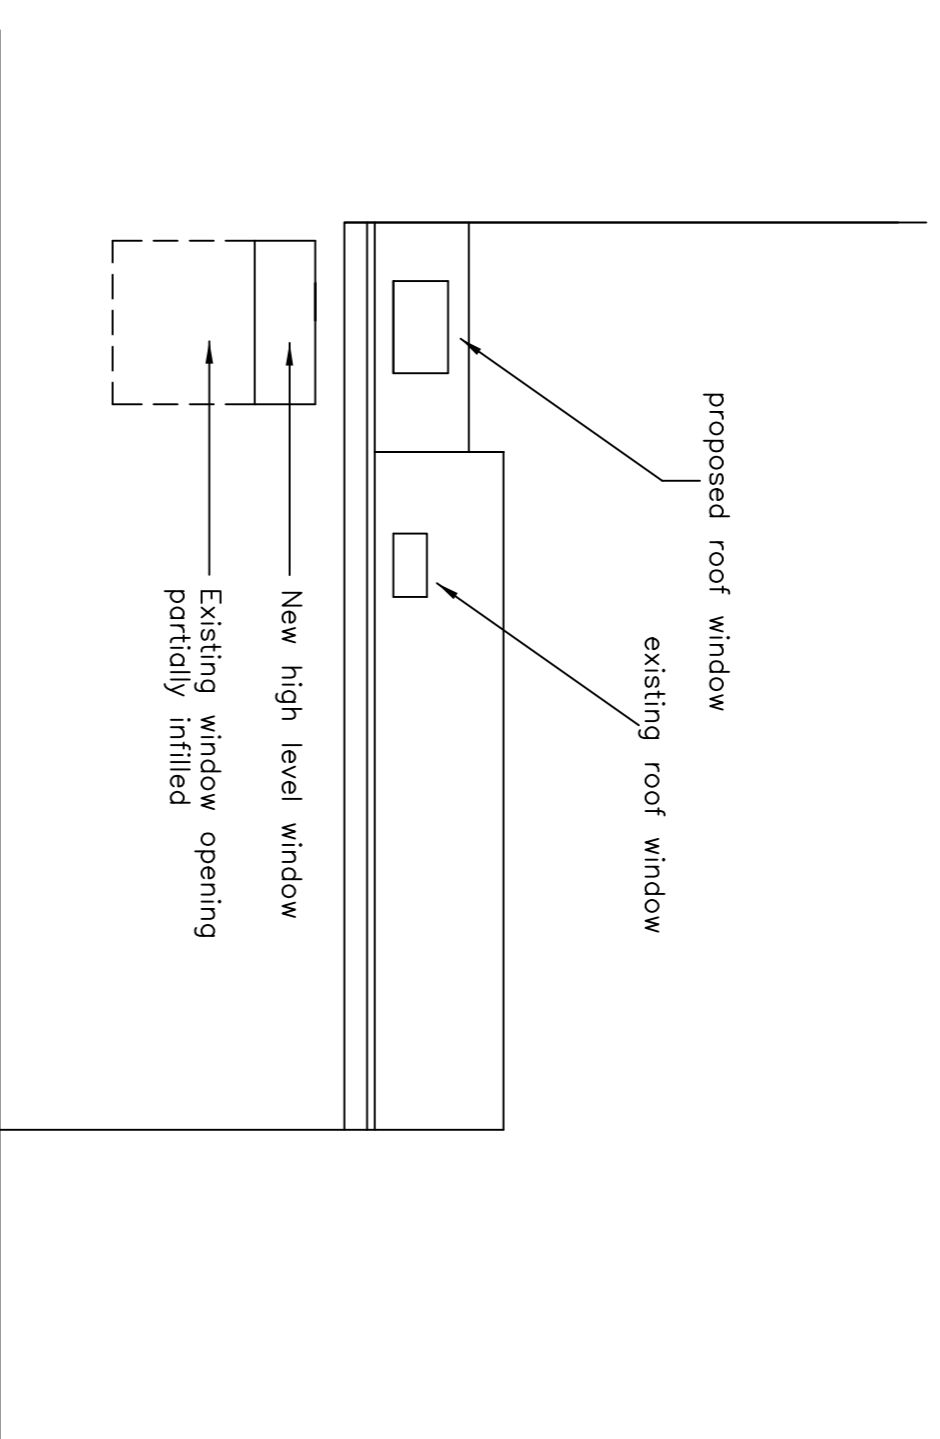

Elevation Y-Y (proposed)
(1:50)

GENERAL NOTES:

1. This drawing must be read in conjunction with all other relevant architects, consultants and structural engineers drawings and specifications

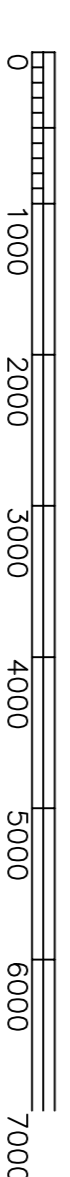

1:50 (millimetres)

SCALE BAR

FOR LOCATION OF ELEVATIONS
X-X AND Y-Y REFER TO
DRAWING 3798/01A

9 Gravel Path
Berkhamssted
Herts HP4 2EF

Ground Floor
Alterations
Sheet 3 – Elevations

Scale 1:50

Drawn By RJJ

Date May 2022

Client
Susan Dobinson
9 Gravel Path
Berkhamssted
Herts HP4 2EF

Drawing no.
3798 03

Rev

**ROBERT
TUCKER**
Consulting Structural Engineer
10 Leckfield Way
Herts HP23 4ET
Tel: 01442 891411
Mobile: 07836 710935