




BLOCK 1

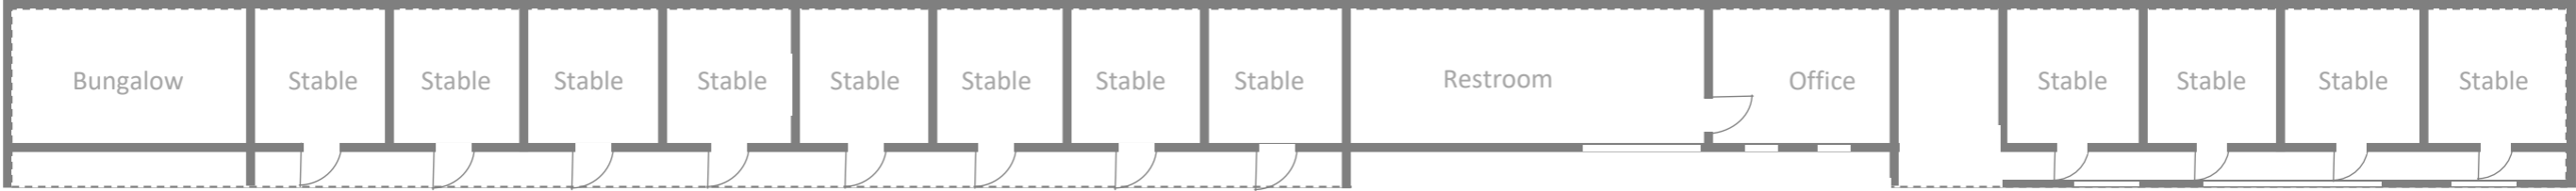

BLOCK 2

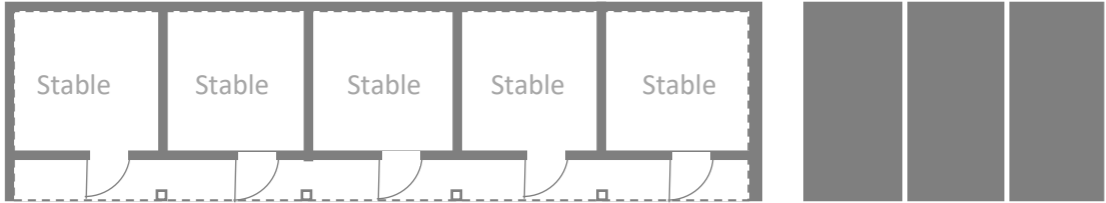


BLOCK 3

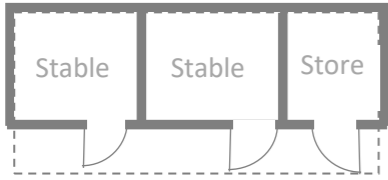

BLOCK 4



	12 Benfield Way Braintree Essex CM7 3YS Tel: 07927 549533 @ info@lanetondesign.co.uk	Existing Stabling Existing Floor Plans Copyright Laneton Design	Site Berry Farm Whelpley Hill Chesham HP5 3RW	Drawing Reference LDBF0032
---	--	--	---	-------------------------------

