



BLOCK 1

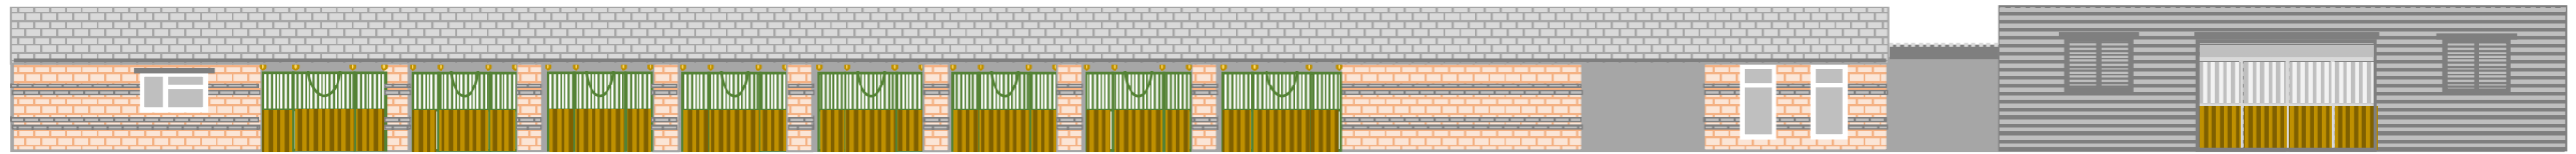

Front Elevation



Rear Elevation

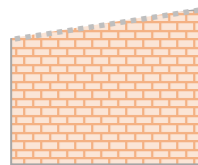

Side Elevation



Side Elevation

	12 Benfield Way Braintree Essex CM7 3YS Tel: 07927 549533 @ info@lanetondesign.co.uk	Existing Stabling Existing Elevations Copyright Laneton Design	Site Berry Farm Whelpley Hill Chesham HP5 3RW	Drawing Reference LDBF0030
--	--	---	---	-------------------------------

