
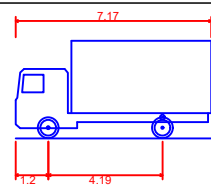
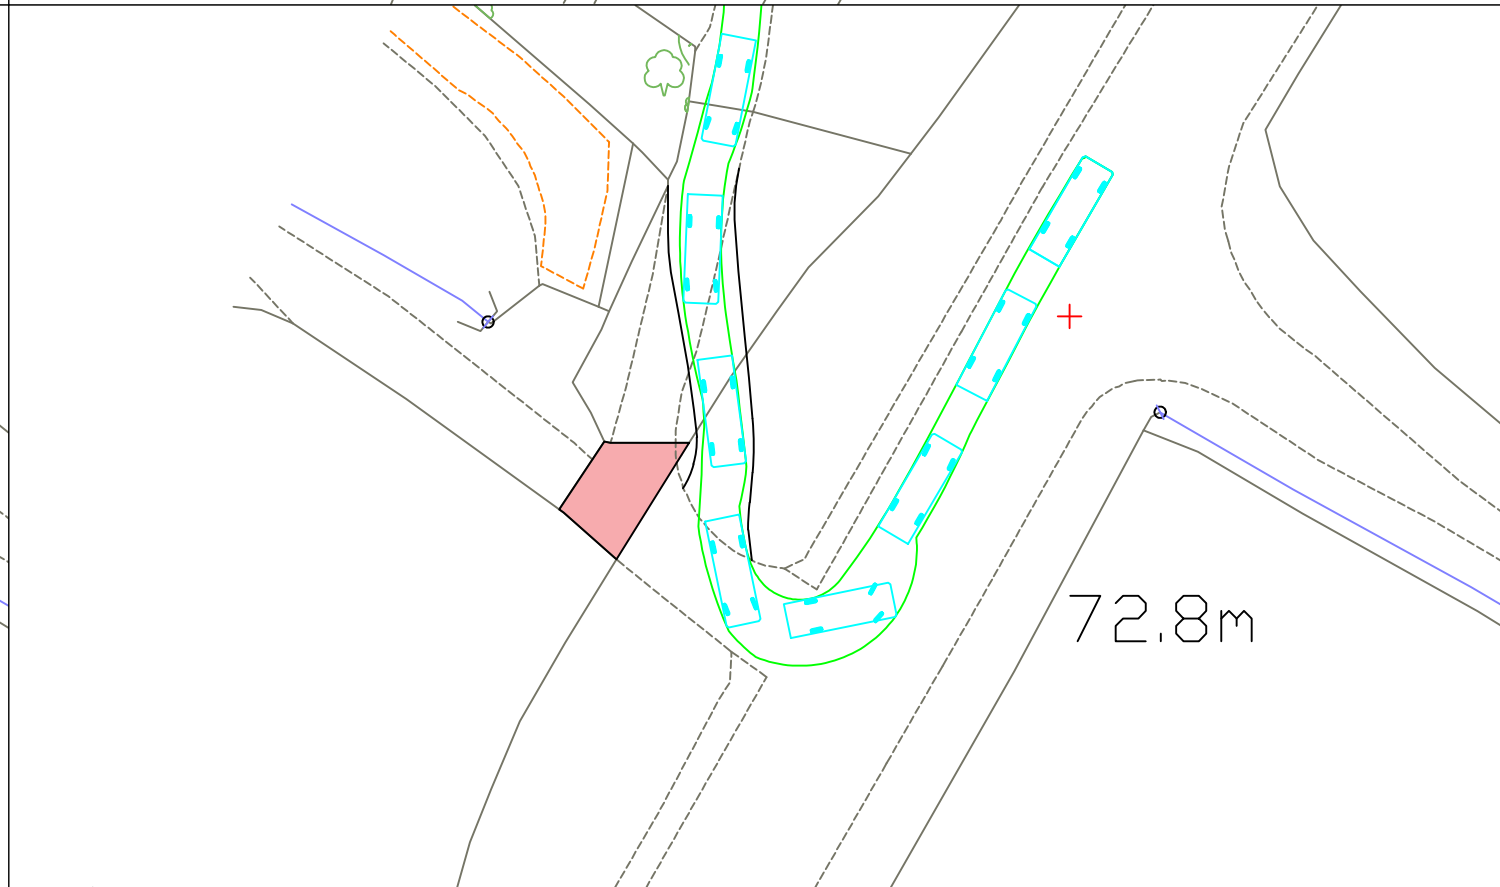
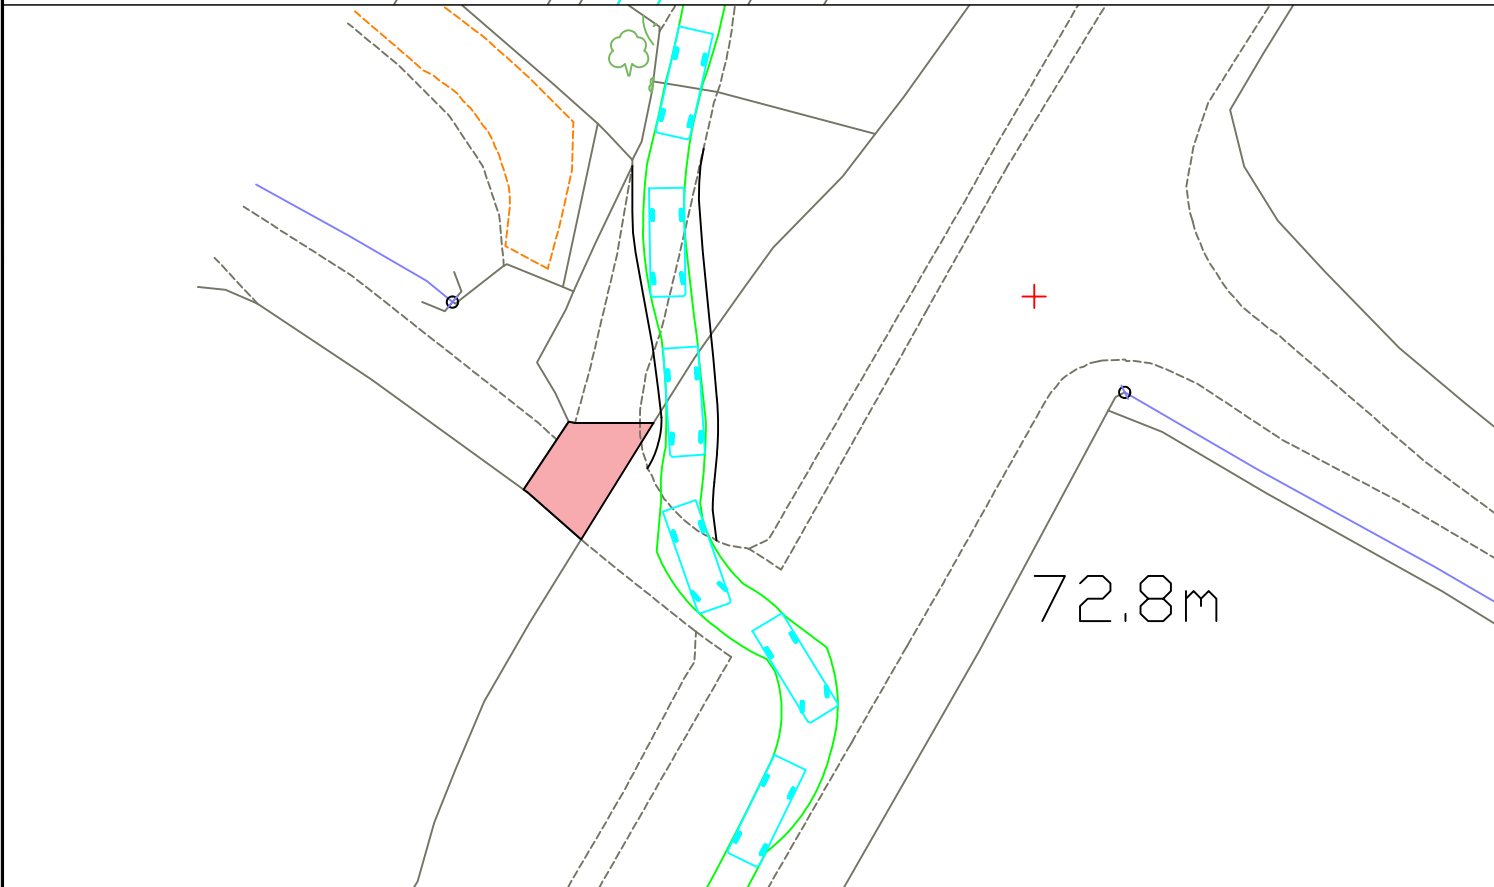
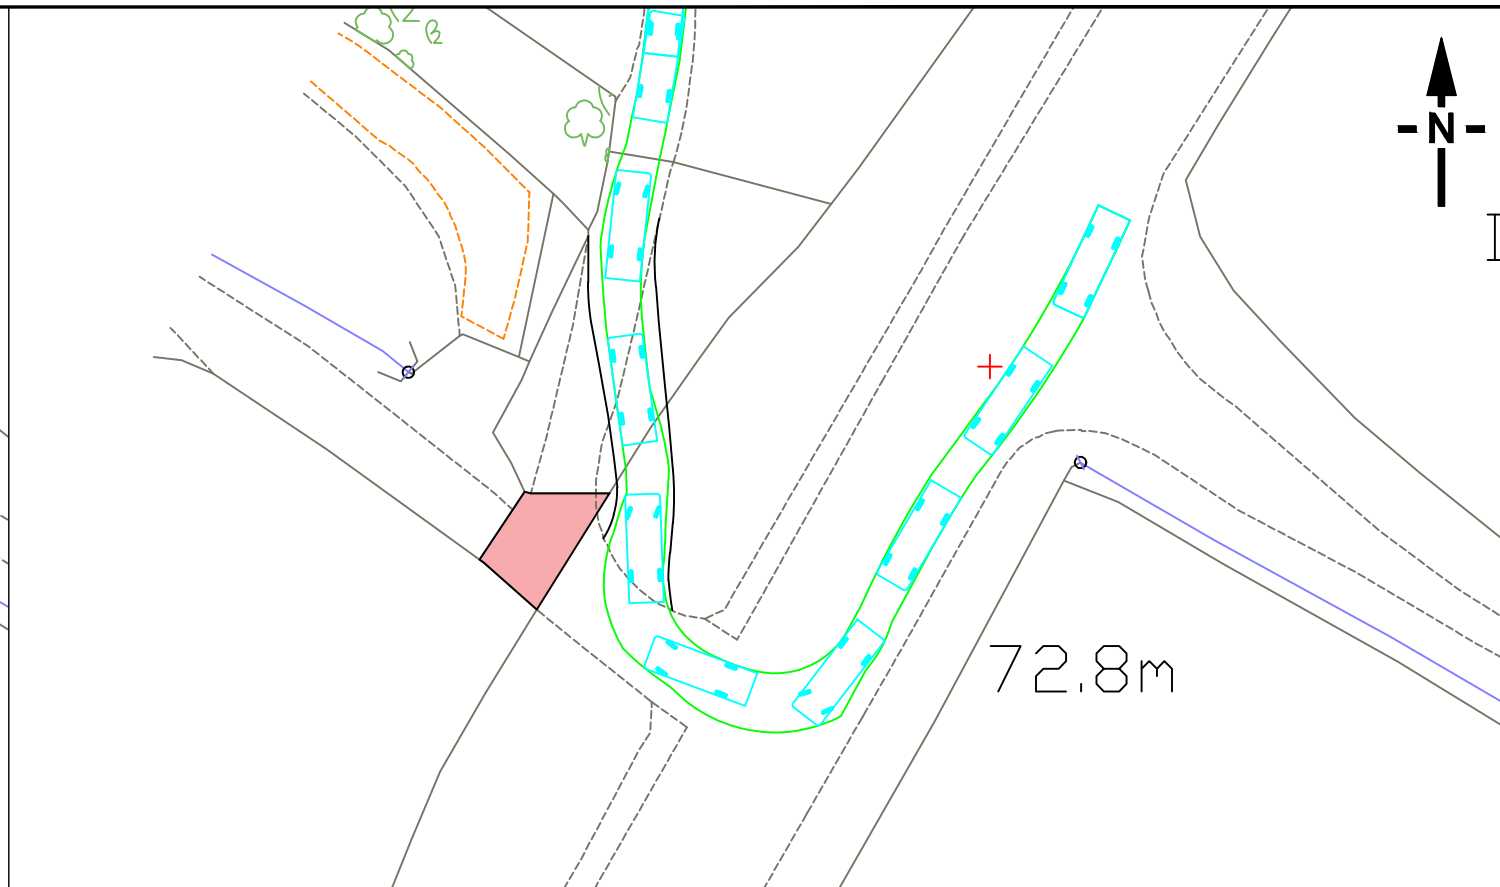
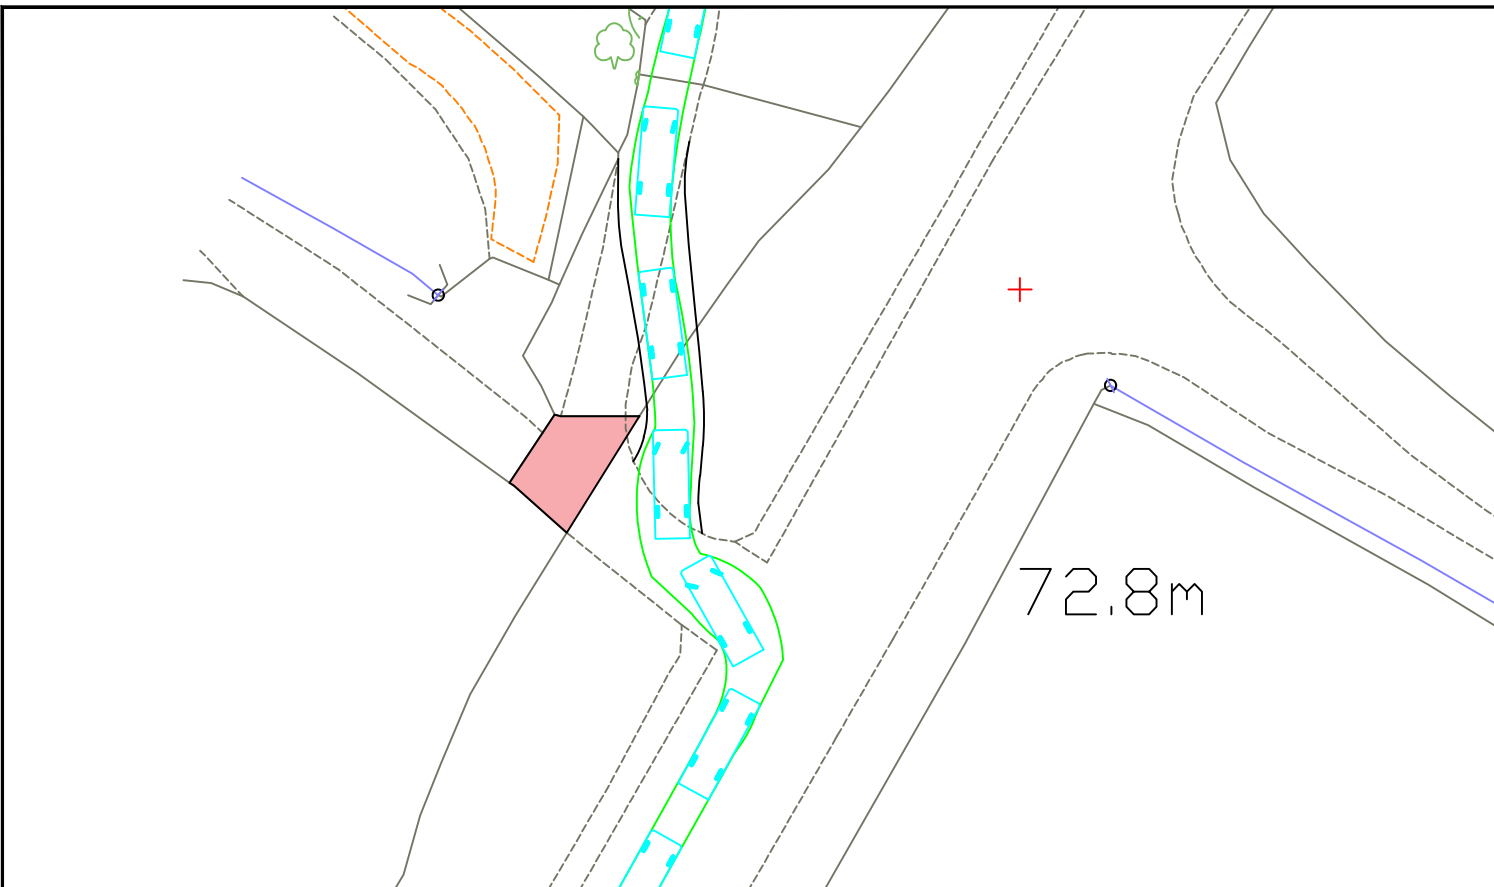


CAD FILE NAME : F:\DATA\Jobs\1166 Abbotts Way, Almondsbury\AutoCAD\1166-003.dwg

NOTE THE PROPERTY OF THIS DRAWING AND DESIGN IS VESTED IN KEY TRANSPORT CONSULTANTS LIMITED AND MUST NOT BE COPIED OR REPRODUCED IN ANY WAY WITHOUT THEIR WRITTEN CONSENT

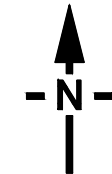

FTA Design 7.5 Tonne Rigid Vehicle (2016)
 Overall Length 7.170m
 Overall Width 2.300m
 Overall Body Height 3.580m
 Min Body Ground Clearance 0.375m
 Track Width 2.120m
 Lock to lock time 3.00s
 Kerb to Kerb Turning Radius 7.000m

ABBOTTS WAY, ALMONDSBURY

FTA RIGID VEHICLE TRACKING FOR THE PROPOSED DRIVEWAY

NEAL DAVIES



KEY TRANSPORT CONSULTANTS LTD
 26 BERKELEY SQUARE
 BRISTOL
 BS8 1HP
 Tel : 0117 920 9430
 E-mail : info@key-transport.com

REV	DR	CH	PA	DATE

DRAWN BY	CHECKED BY	PASSED BY	DATE	SCALES @ A3 SIZE	ISSUE STATUS	DRAWING NUMBER	REV.
VB	SM	SM	JAN 22	1:500@A3	PRELIMINARY	1166-003	