
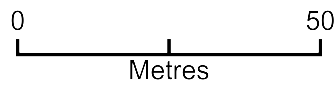


PLANNING FOR PORCH AT 27 BLACKBUSH SPRING - Location Plan

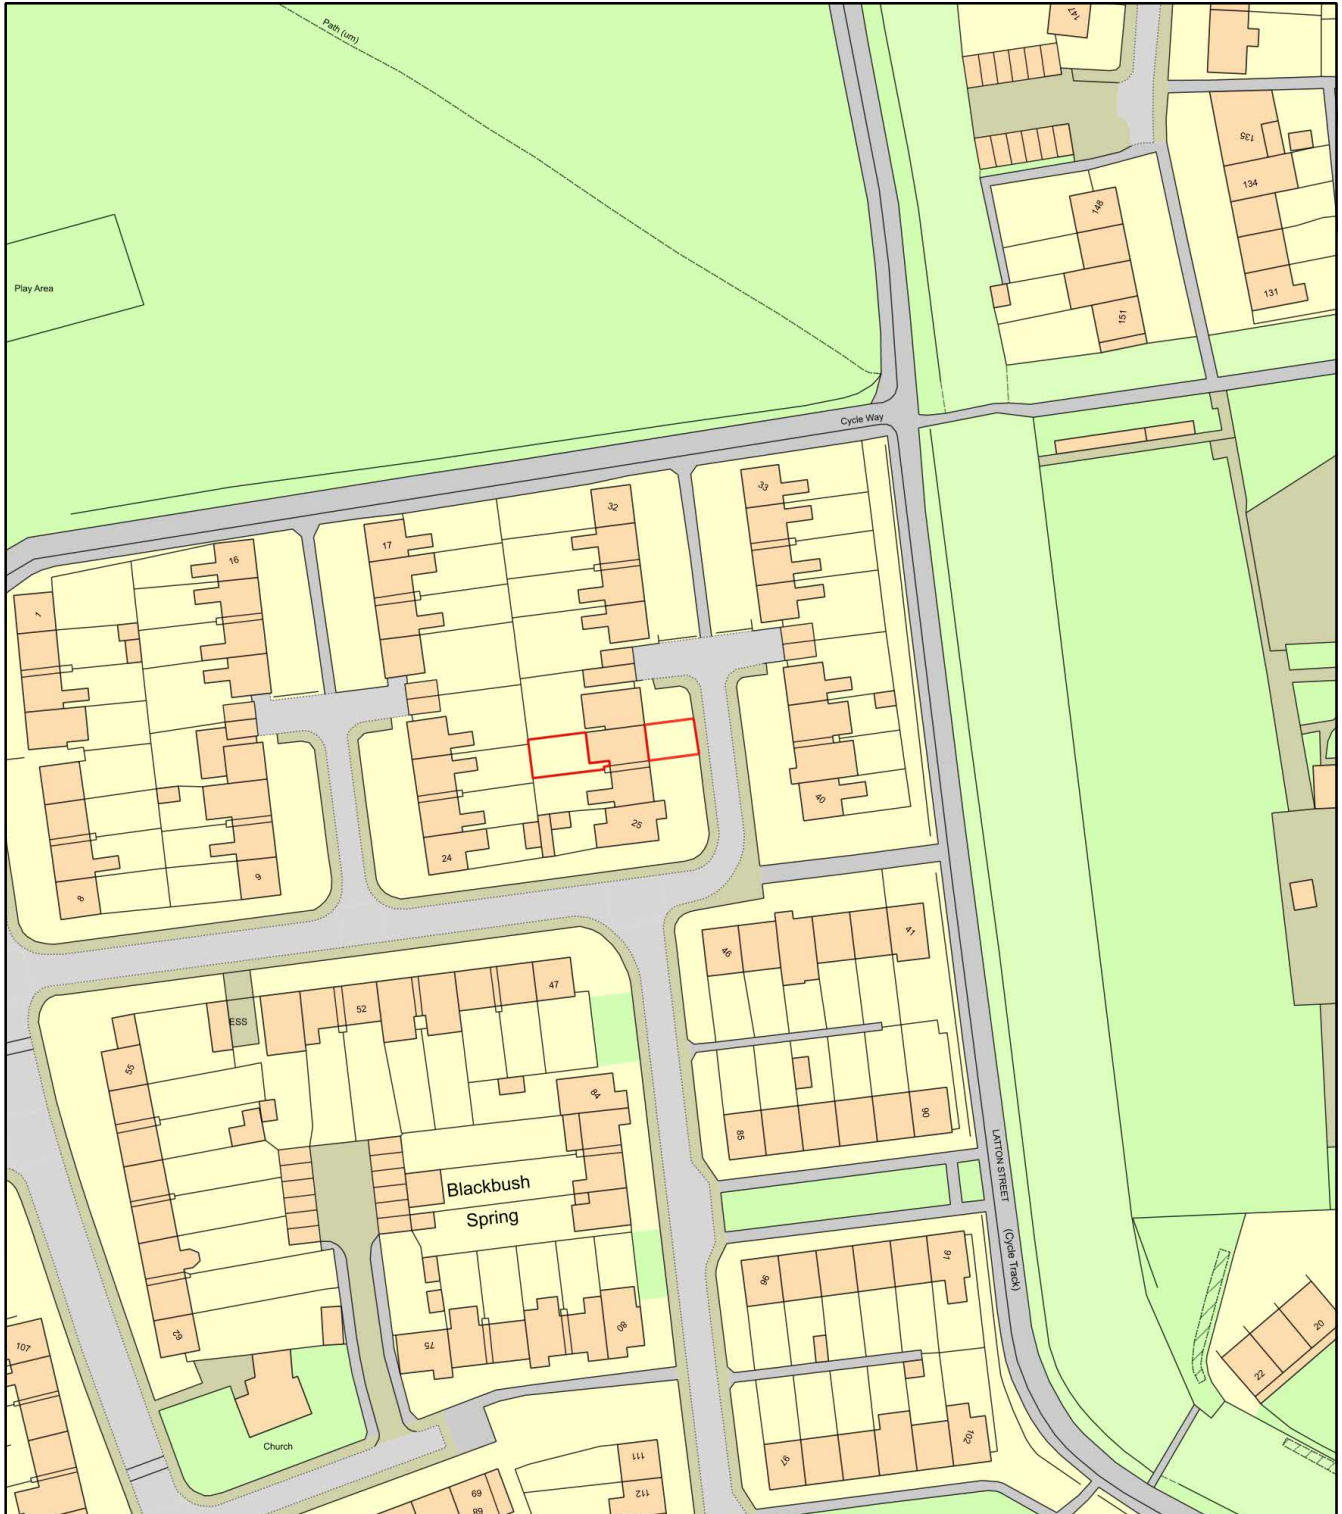

Plan Produced for: [Redacted]

Date Produced: 09 Mar 2022

Plan Reference Number: TQRQM22068155056793

Scale: 1:1250 @ A4