


Plot 10 show for illustrative purposes only  
Plot 10 is subject to a separate application and  
has not been determined at the time of this  
submission

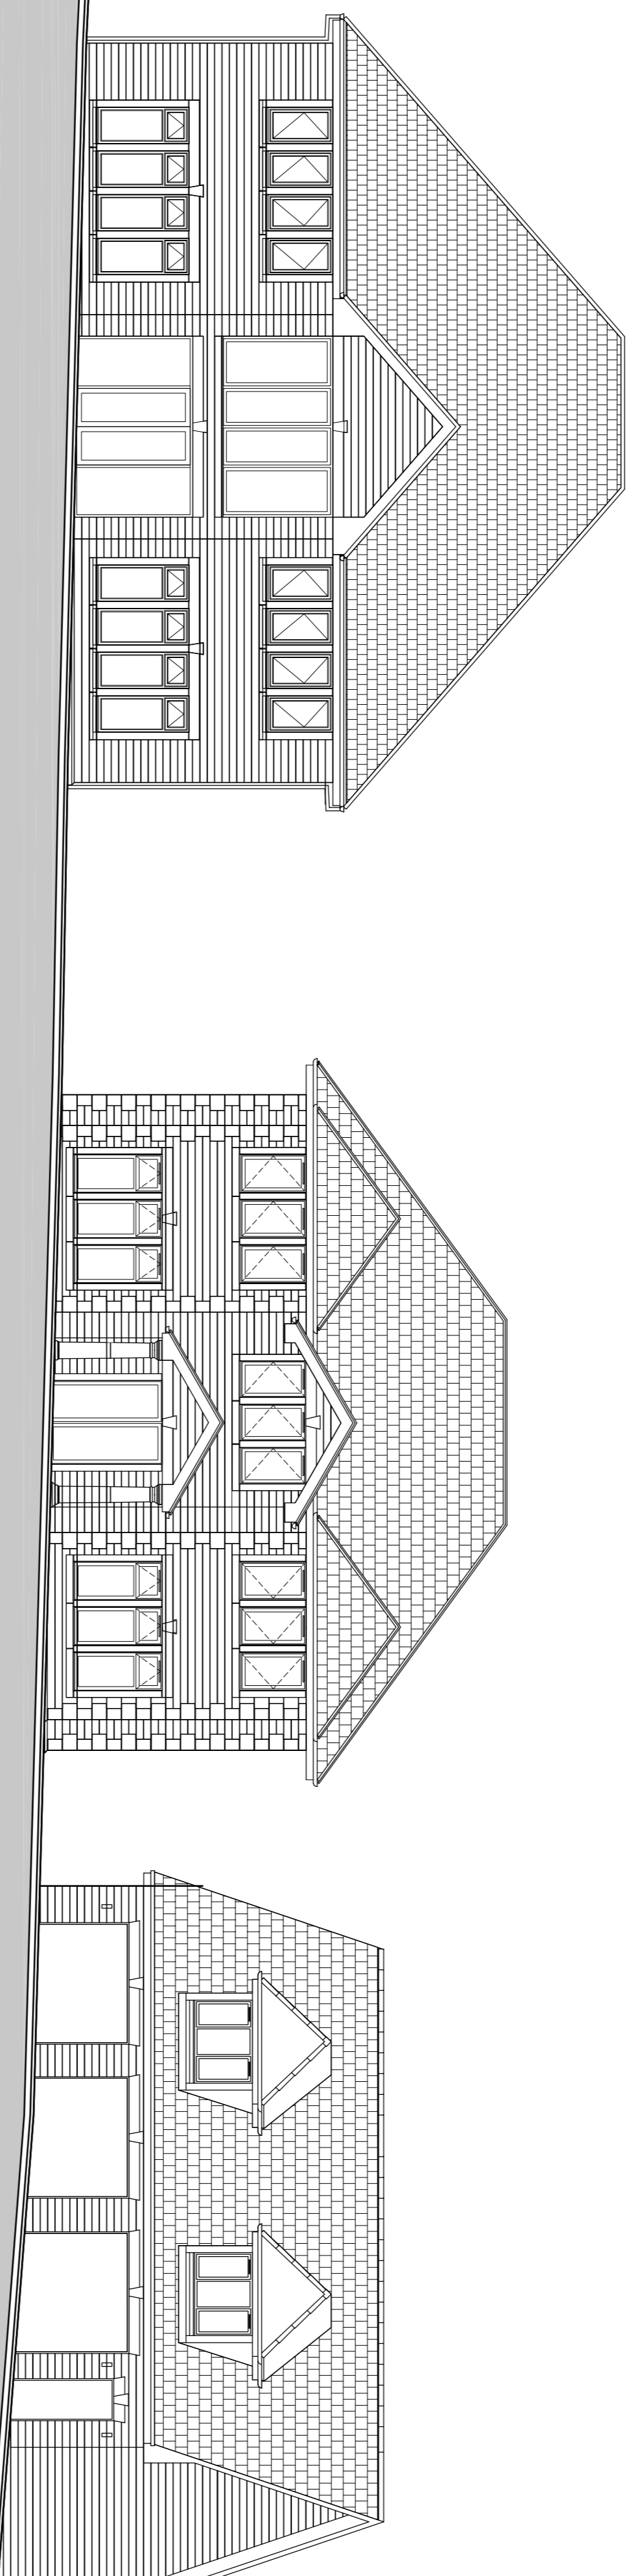

o not scale from this drawing  
in doubt, ask  
his drawing is the property of t-d-m and  
ust not be copied, reproduced or  
seduced without written permission.  
visions:

project title:  
Residential Development  
North and South Road  
Bellside, Cleland

issue stage:  
Planning

date:	drawn:	scale @ A1:
Mar 22	DGF	1/100

drawing number:  
21-197-AL(10&11)400

revision:  
B

