


NB/ THIS DRAWING TO BE READ IN CONJUNCTION WITH ATTACHED BUILDING REGULATION NOTES

22. 131

05.

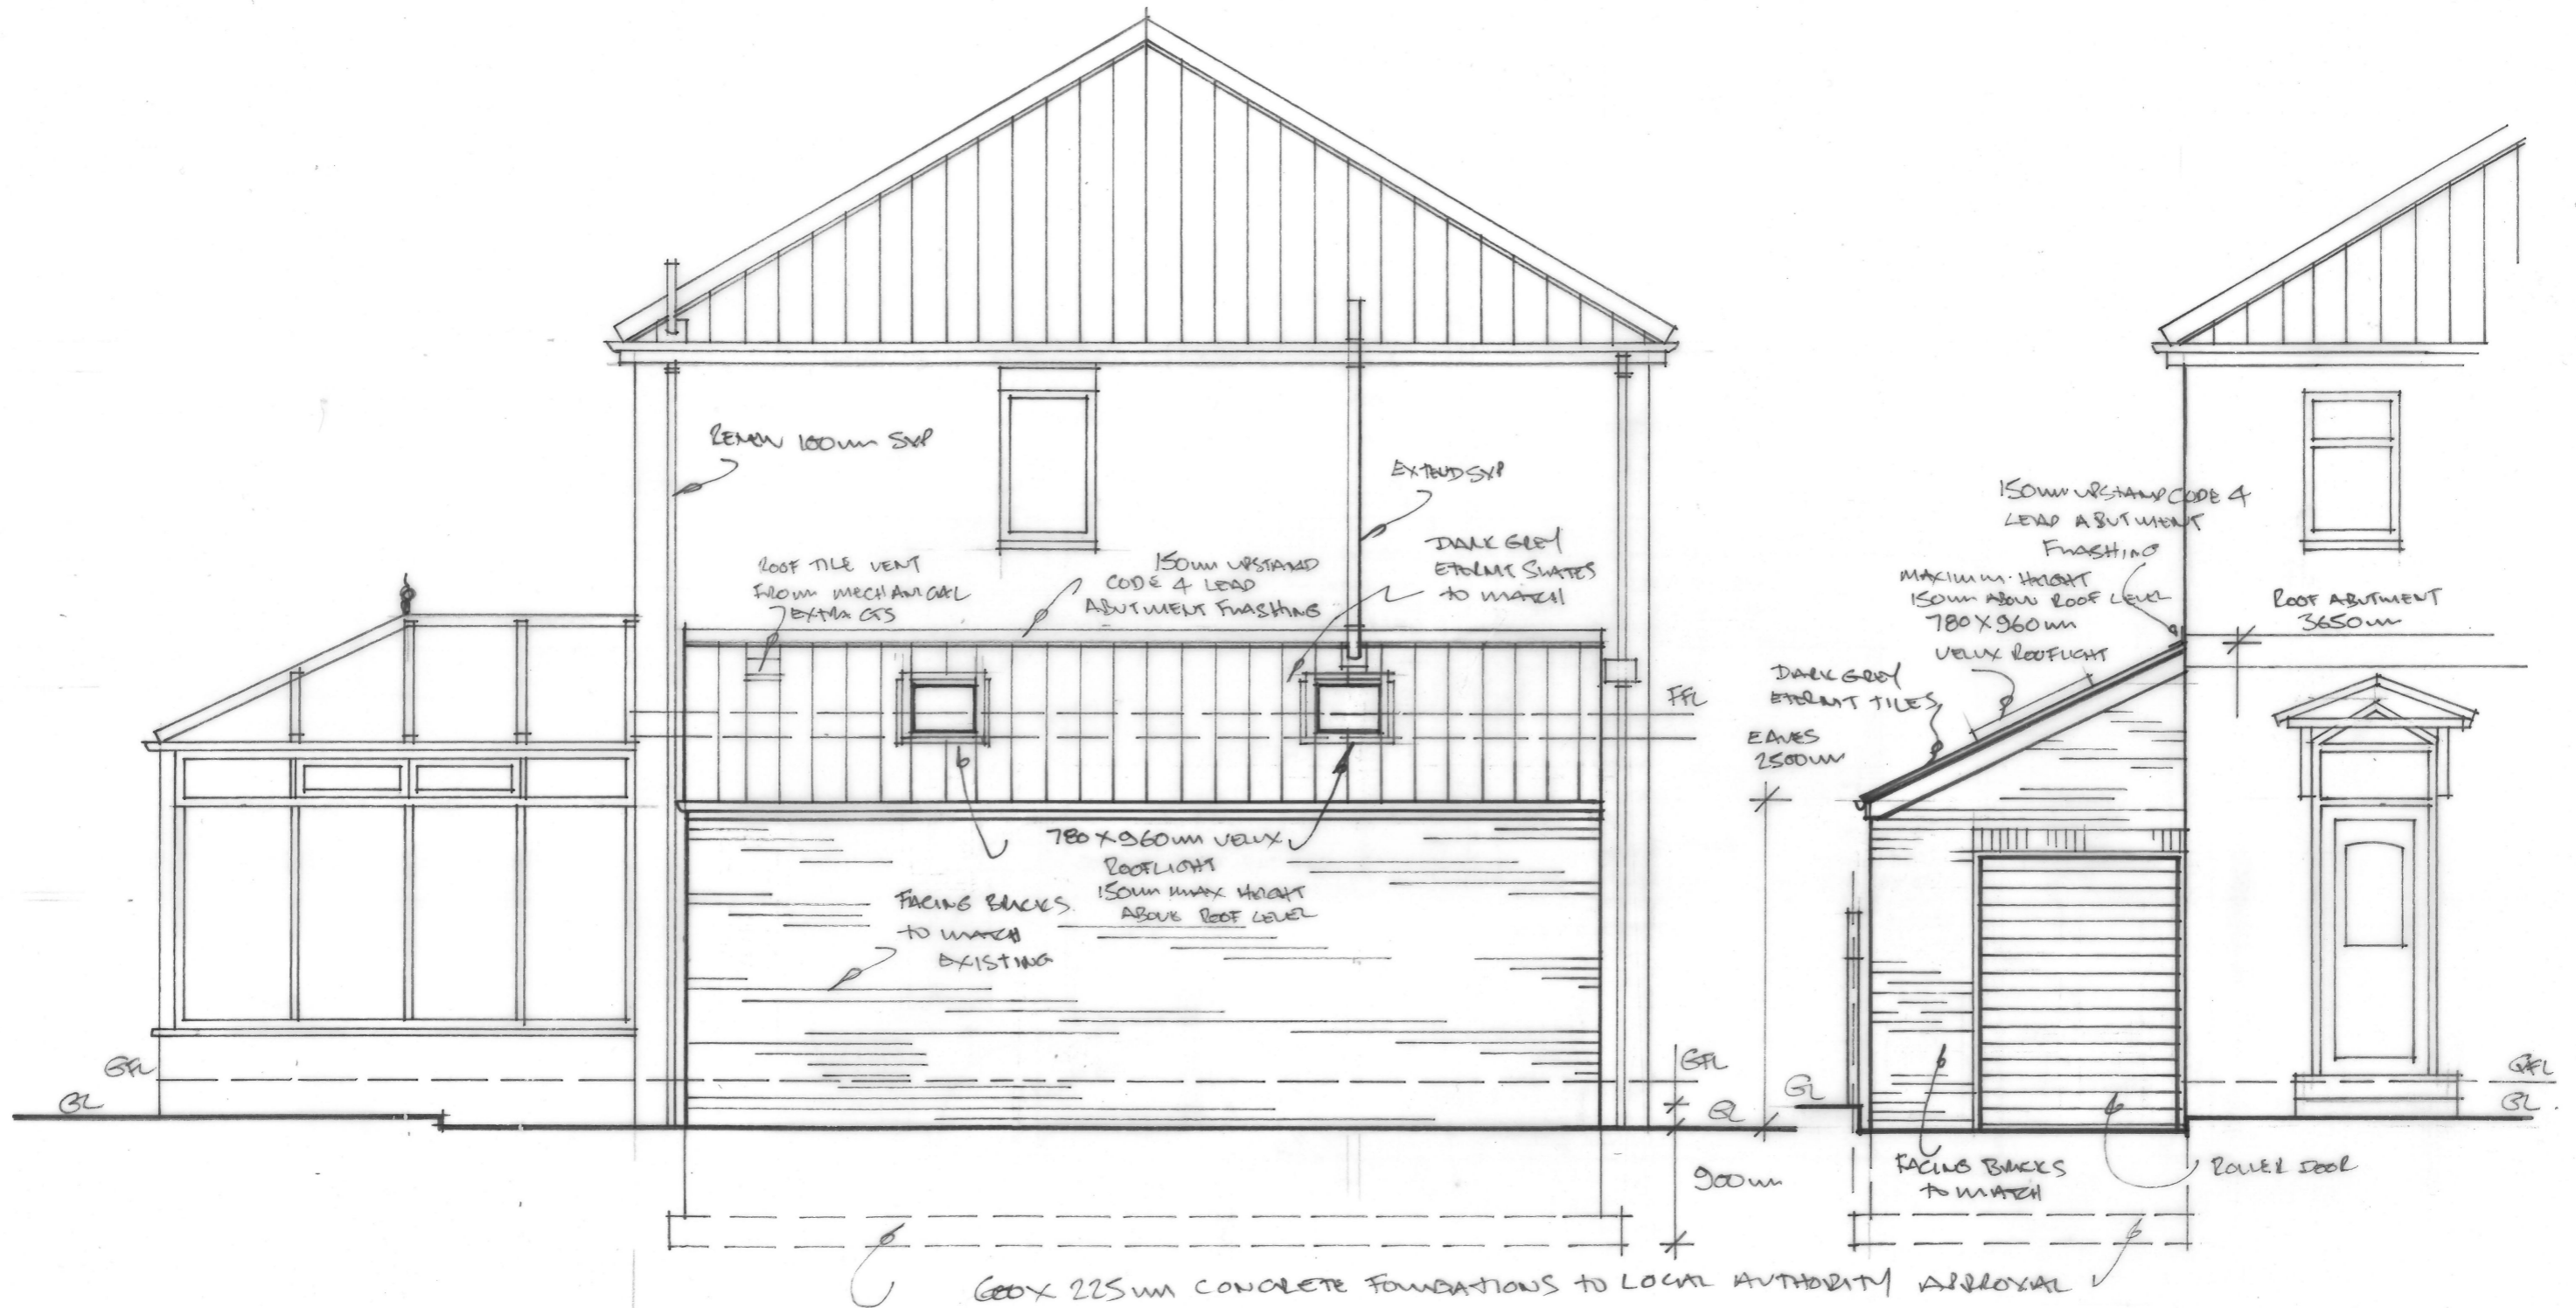

PROPOSED GABLE ELEVATION 1:50

PROPOSED FRONT ELEVATION 1:50