


NB/ THIS DRAWING TO BE READ IN CONJUNCTION WITH ATTACHED BUILDING RESUMATION NOTES

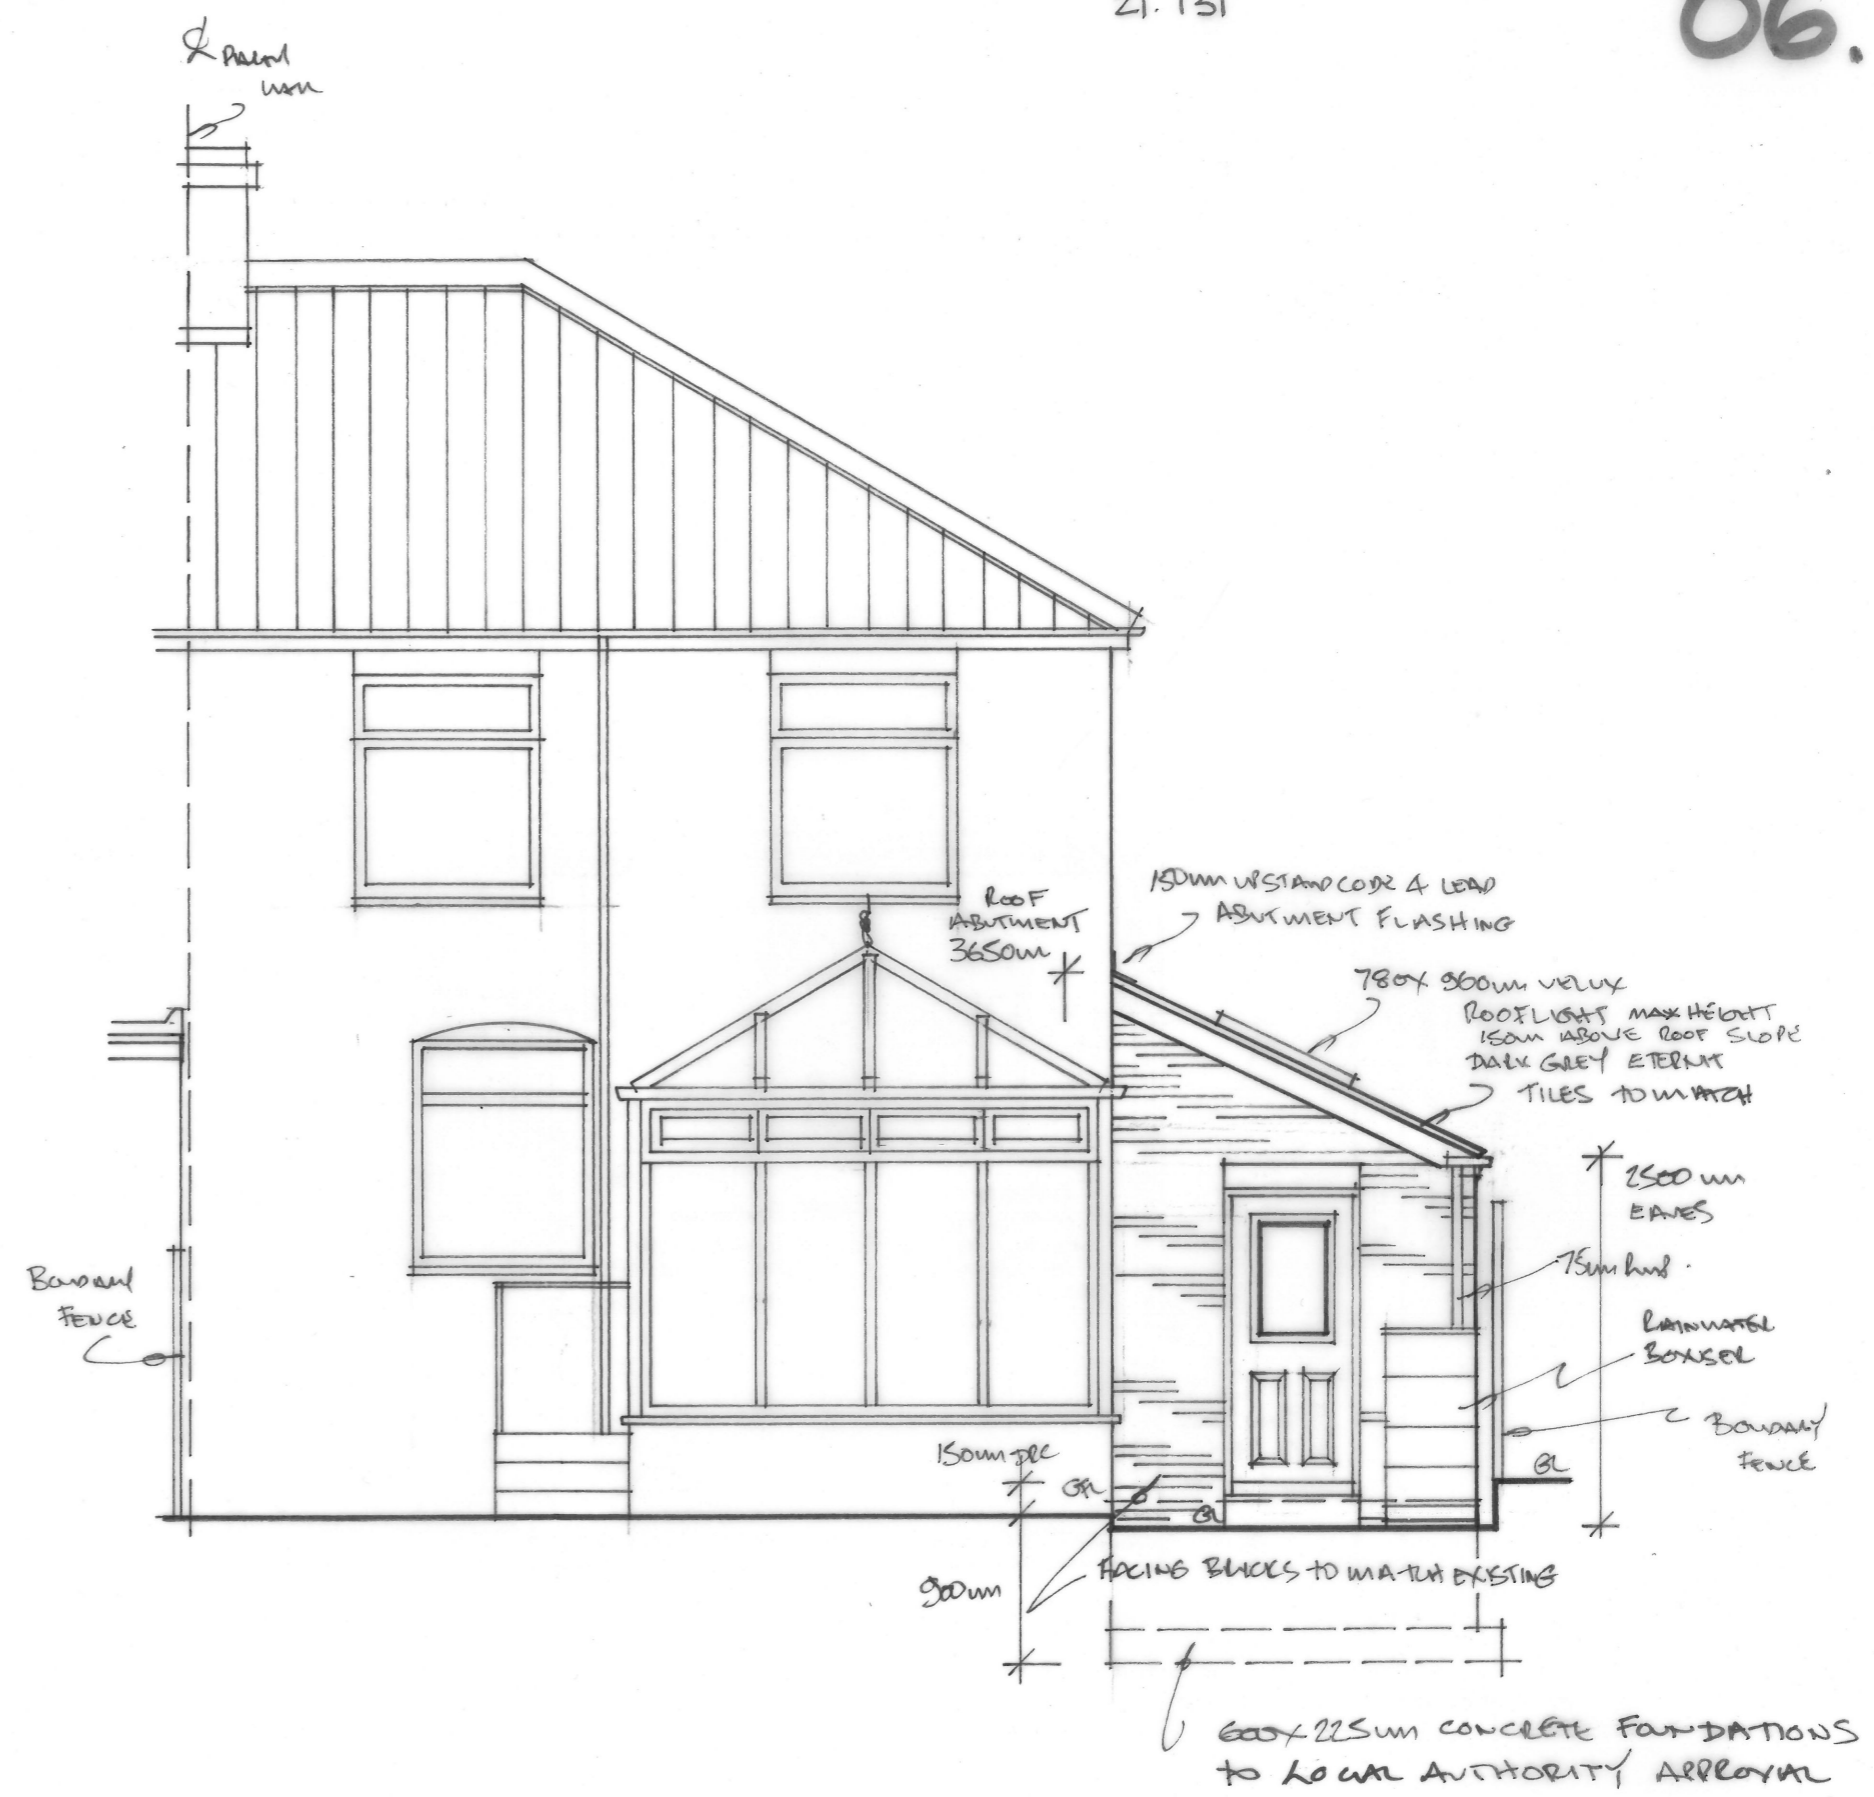

PROPOSED REAR ELEVATION 1.50