


Proposed SE Elevation Scale 1:100 @ A1

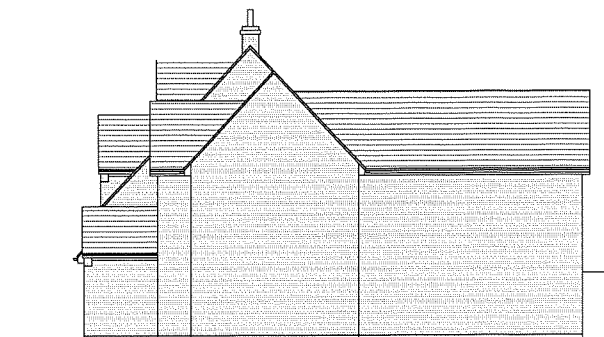

Proposed NE Elevation Scale 1:100 @ A1



Proposed NW Elevation Scale 1:100 @ A1



Proposed SW Elevation Scale 1:100 @ A1

DO NOT SCALE UNLESS FOR PLANNING PURPOSES ONLY  
ALL DIMENSIONS TO BE CHECKED ON SITE  
FACE

MR and MRS K KOWLOWSKI  
13 Park Walk  
Brigstock  
NN14 3HH

DRAWING NUMBER

2016 - 200 - 02PL

DRAWING TITLE

PROPOSED PLANS & ELEVATIONS

PLANNING

16 / 02 / 2016

1:50 and 1:100 @ A1

c w clarke and associates

5 Geddington Road  
Peterborough  
Cambridgeshire  
PE2 9SH