

NOTES

DO NOT SCALE FROM THIS DRAWING



PLANNING

NOTE:

This drawing is submitted as part of a prior approval consent application and is not intended for any other purpose.

All plans, sections & elevations are based on measured readings and any scaled dimension should not be relied upon to give an accurate measurement.

All openings to the externals of the building to be made in future application please see Design & Access Statement - page 6 for elevation drawings

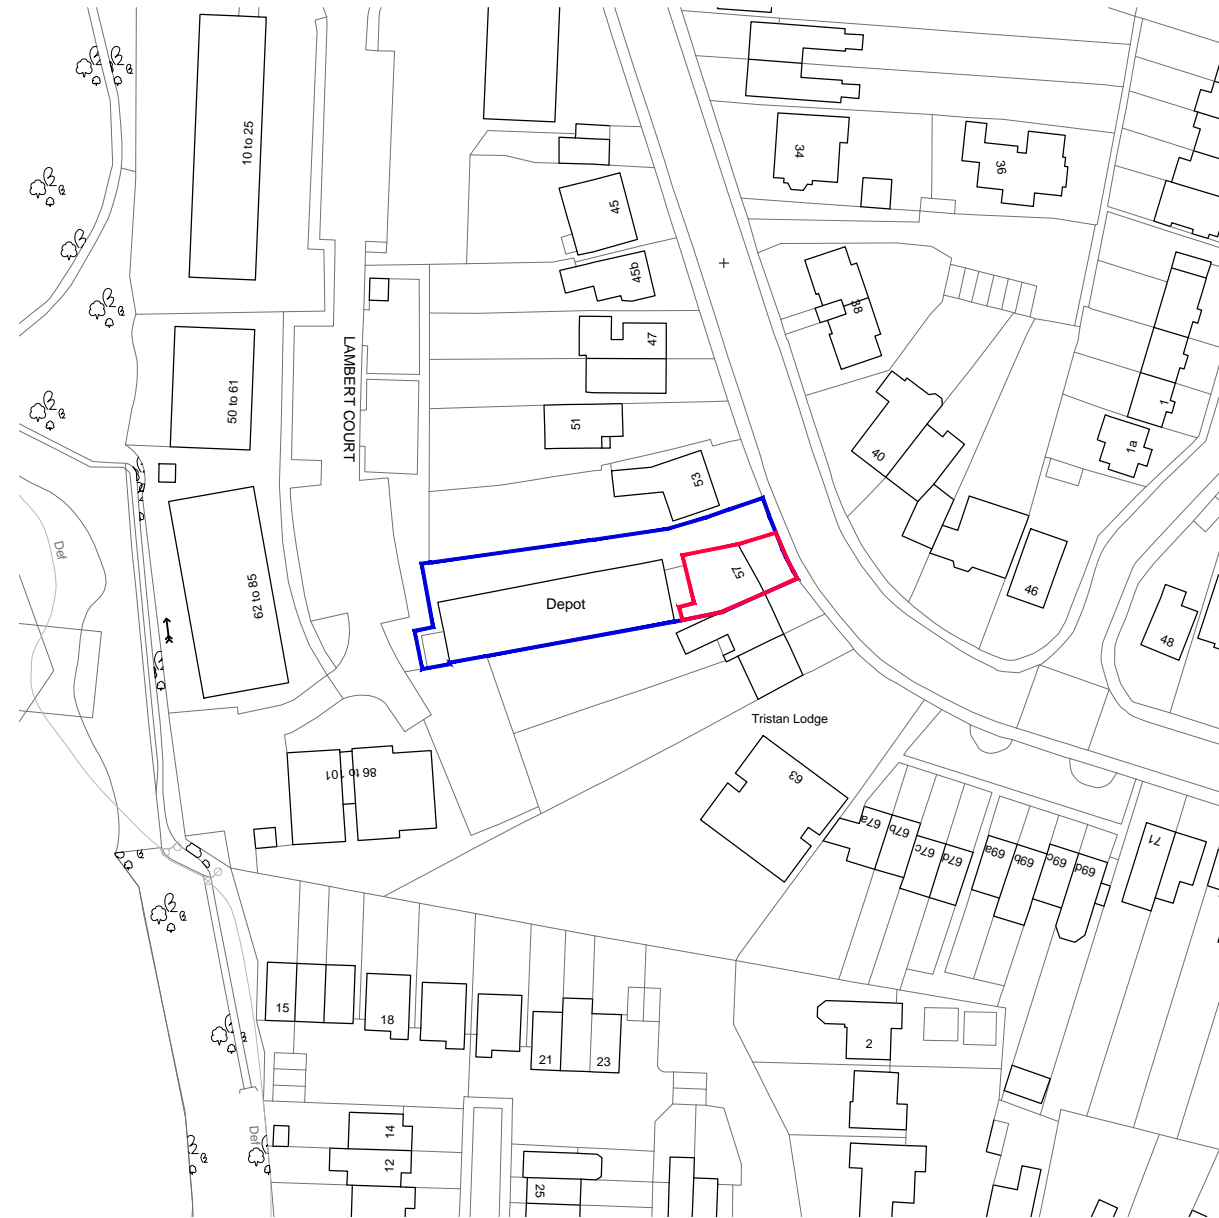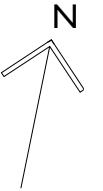

Location Plan - 1:1250@A3

— Application Site

— Land owned by applicant

1:1250 scale @ A3



Martin Evans
Architects

18 Charlotte Road
London EC2A 3PB
tel 020 7729 2474

JOB
57 Bushey Grove Road
Bushey
WD23 2JW

TITLE
Location Plan

DATE 31.03.2020
SCALE 1:1250 @ A3
DRAWN G.R.

DRAWING NO. BGR-PL-LOC_01