


EXISTING GROUND FLOOR AND DRIVE PLAN

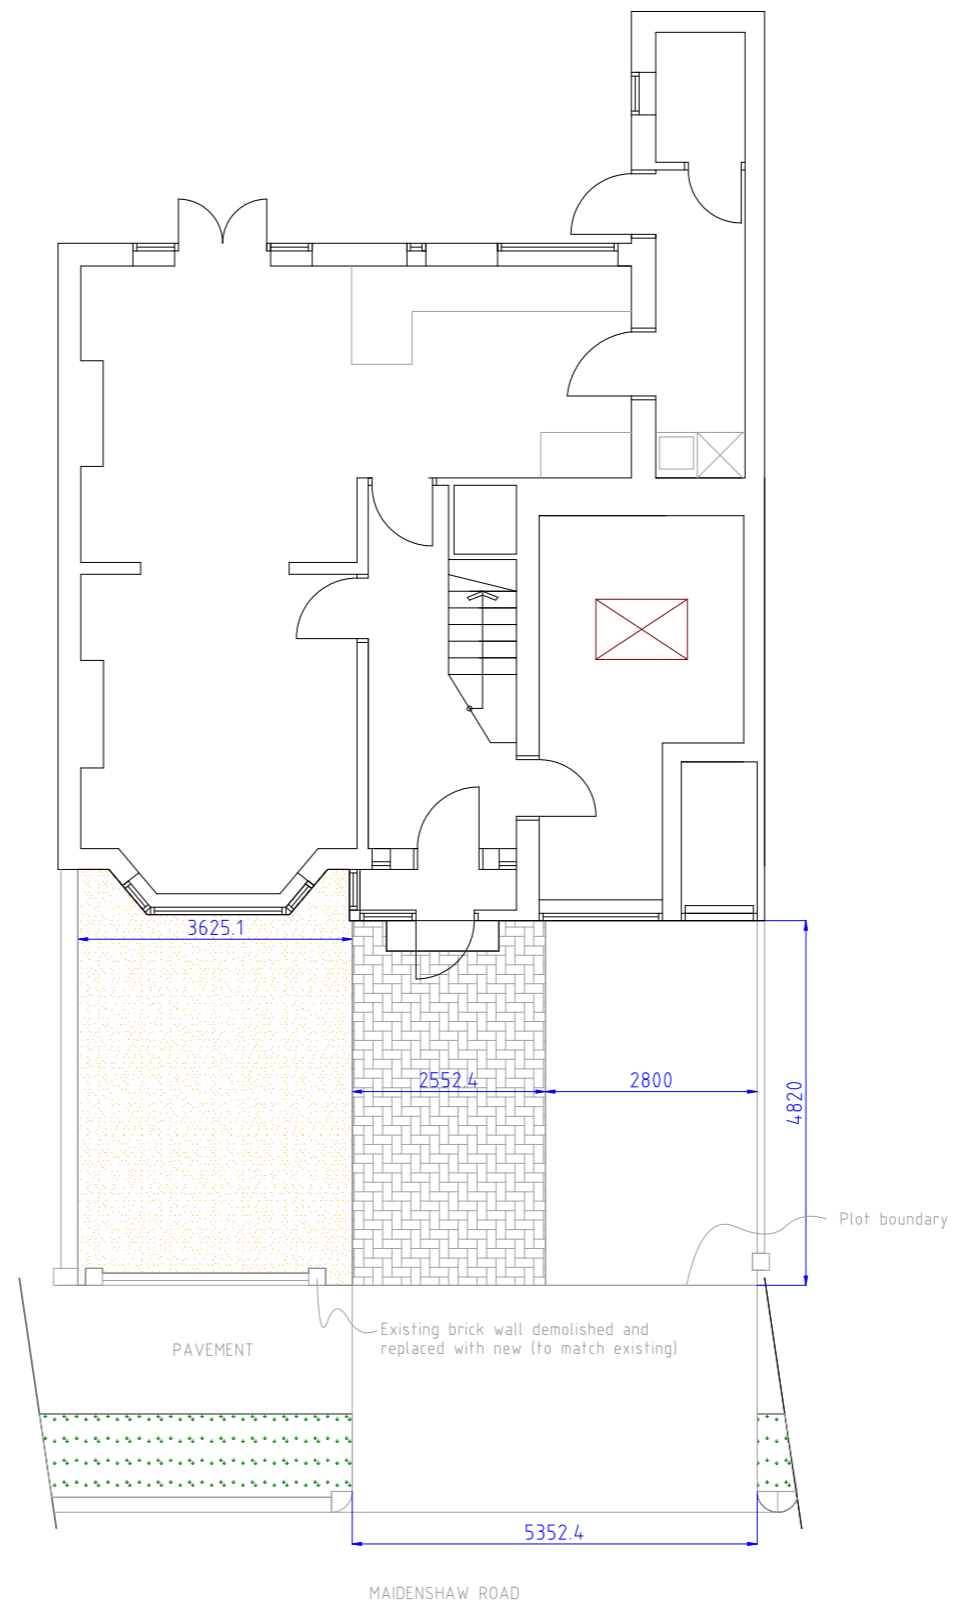

PROPOSED GROUND FLOOR AND DRIVE PLAN

EXTERNAL WORKS KEY

	Grass / Planting
	Herringbone brick paving
	Concrete
	Gravel
	Tarmac

PLANNING DRAWINGS
Works: Garage Conversion, Front Extension and Dropped Kerb Extension
Applicants: Mr & Mrs Russell
Drawing Title: Drop Kerb Extension
Address: 6 Maidenshaw Road Epsom Surrey KT19 8HE
Drawing Number: 001 / 03
Revision: --
Scale: 1:100 @ A3
Date: April 2022