


NEW THIN COAT POLYMERIC, WHITE COLOUR RENDER OVER EXISTING WALLS THROUGHOUT

EXISTING ROOF OVERHAULED: INSULATION, BREATHER MEMBRANE AND NEW TILES TO MATCH EXISTING

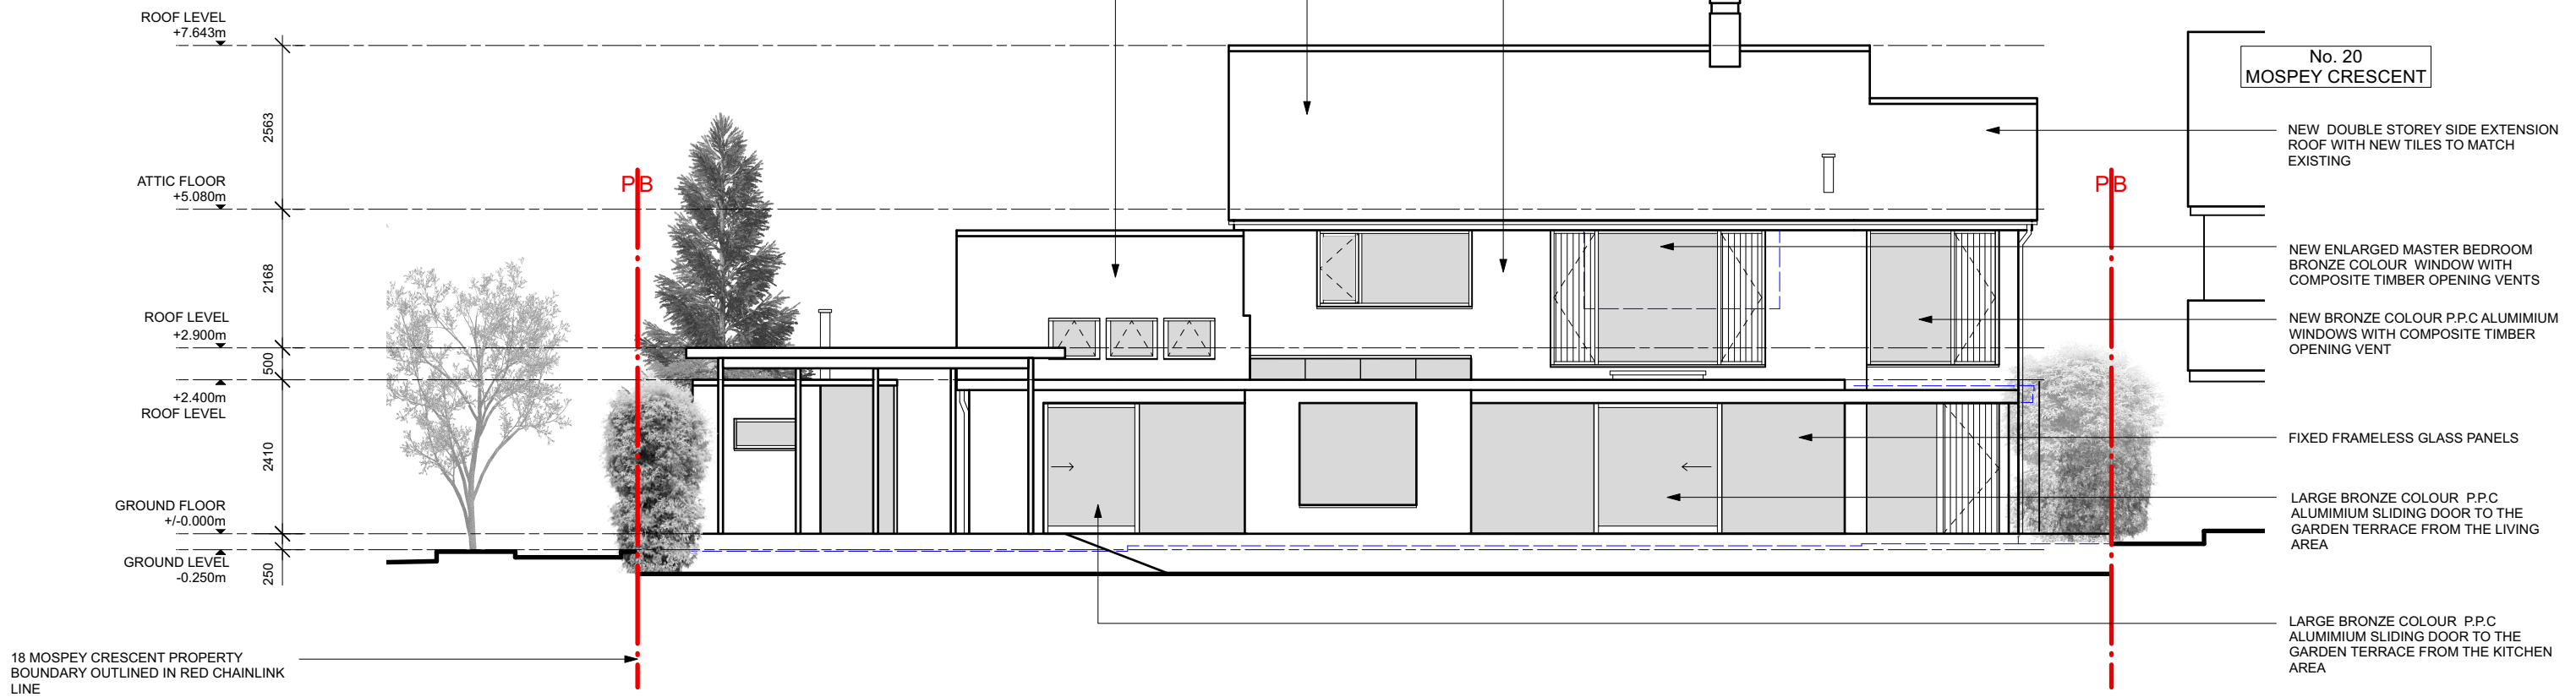

No. 20  
MOSPEY CRESCENT

NEW DOUBLE STOREY SIDE EXTENSION ROOF WITH NEW TILES TO MATCH EXISTING

NEW ENLARGED MASTER BEDROOM BRONZE COLOUR WINDOW WITH COMPOSITE TIMBER OPENING VENTS

NEW BRONZE COLOUR P.P.C ALUMINIUM WINDOWS WITH COMPOSITE TIMBER OPENING VENT

FIXED FRAMELESS GLASS PANELS

LARGE BRONZE COLOUR P.P.C ALUMINIUM SLIDING DOOR TO THE GARDEN TERRACE FROM THE LIVING AREA

LARGE BRONZE COLOUR P.P.C ALUMINIUM SLIDING DOOR TO THE GARDEN TERRACE FROM THE KITCHEN AREA

18 MOSPEY CRESCENT PROPERTY BOUNDARY OUTLINED IN RED CHAINLINK LINE

