


NOTES  
 CONSULTANT WORK TO REMAIN DIMENSIONS ONLY.  
 DIMENSIONS TO BE SHOWN ON ALL DRAWINGS.  
 ALL ERRORS AND OMISSIONS TO BE REPORTED TO THE ARCHITECT.

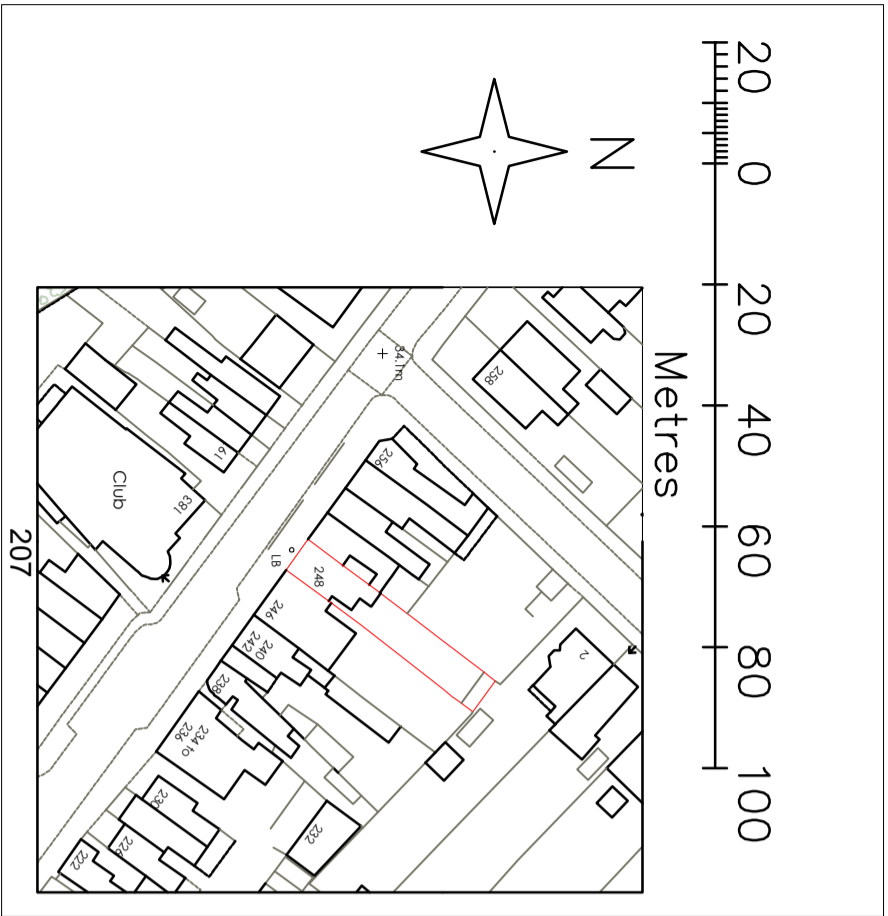

Scale 1:1250



Scale 1:500

PROJECT  
 Relocation of staircase for the upper floor flat, internal alterations and proposed new kitchen for the flat

TITLE  
 OS Map

Scale	Date	Drawn by
@A3	Mar 2022	TK
Job Number	Drawing Number	Revision
842	000	

Integer Consultants Ltd  
 Architectural Services and Structural Engineers  
 a : No 05, Unit 11, Rockwore Business Centre, Rockwore Avenue UB6 0AA  
 m : 07771 392495  
 e : info@integerconsultants.com  
 w : www.integerconsultants.com

ADDRESS  
 248 Chessington Rd, KT19 9XF

Revision

