




Existing Block Plan
(Scale: 1:500)



Proposed Block Plan
(Scale: 1:500)

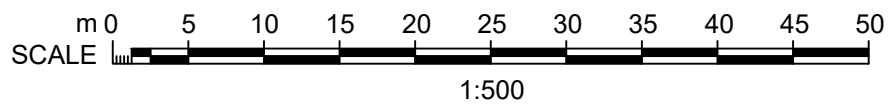

<p>NOTES:</p> <p>We will not be responsible for the contract after having obtained Planning Permission and/or Building Regulation</p> <p>Approvals and that there can be no guarantee that Planning Permission and/or Building Regulation will be obtained. Any works that are started before approvals will be at owner's risk.</p> <p>No responsibility will be taken for works which are unforeseen and for any alterations made which are beyond the control of the agent. All dimensions are in metres.</p> <p>Contractor to check site thoroughly, verify dimensions before any work and report any discrepancies.</p>						Client:	Drawing Title:	
						Client	Existing & Proposed Block Plan	
						Project Title:	Original Issue Date:	Scale @ A3:
						28 Rudolph Road Plaistow, London E13 ODP	May 2022	1:500
						Drawn By:	Checked By:	
						PN	PN	
						Number	Revision	
						100/200	-	
	Rev	Date	By	Chk	Comment			