

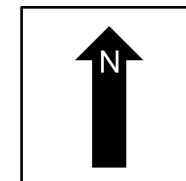


28 Rudolph Rd, London E13 0DP

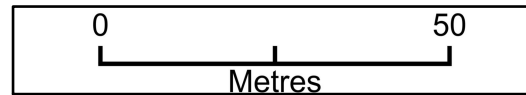

Plan Produced for: Client
Date Produced: 13 May 2022
Plan Reference Number: TQRQM22133113826373
Scale: 1:1250 @ A4
 © Crown copyright and database rights 2021 OS 100042766

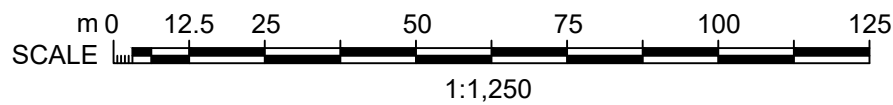

<p>NOTES:</p> <p>We will not be responsible for the contract after having obtained Planning Permission and/or Building Regulation</p> <p>Approvals and that there can be no guarantee that Planning Permission and/or Building Regulation will be obtained. Any works that are started before approvals will be at owner's risk.</p> <p>No responsibility will be taken for works which are unforeseen and for any alterations made which are beyond the control of the agent. All dimensions are in metres.</p> <p>Contractor to check site thoroughly, verify dimensions before any work and report any discrepancies.</p>					Client:	Drawing Title:			
					Client	Site Location Plan			
					Project Title:	Original Issue Date:	Scale @ A3:		
					28 Rudolph Road Plaistow, London E13 0DP	May 2022	1:1250		
					Drawn By:	Checked By:			
					PN	PN			
					Number	Revision			
					100/201	-			
					Rev	Date	By	Chk	Comment