




Proposed Front Elevation (West) 1:100

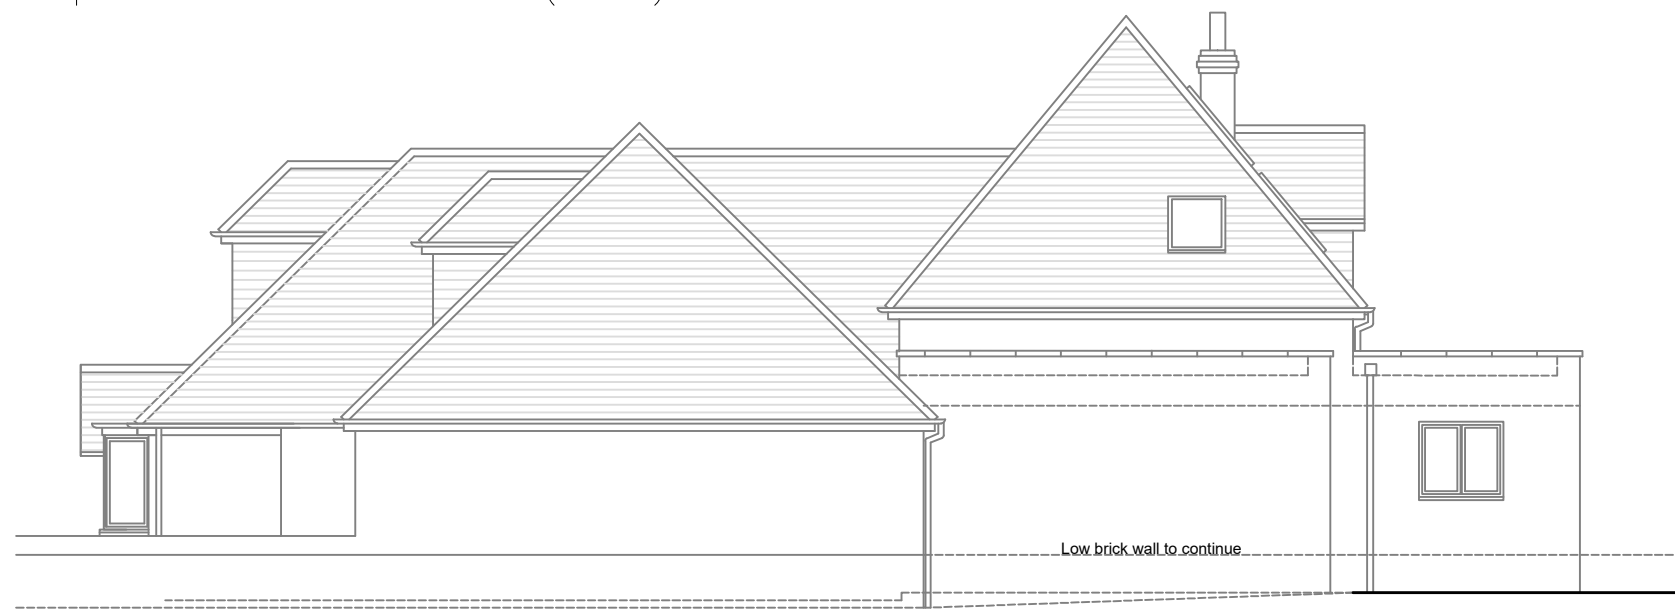

Proposed Side Elevation (South) 1:100